



NORTH

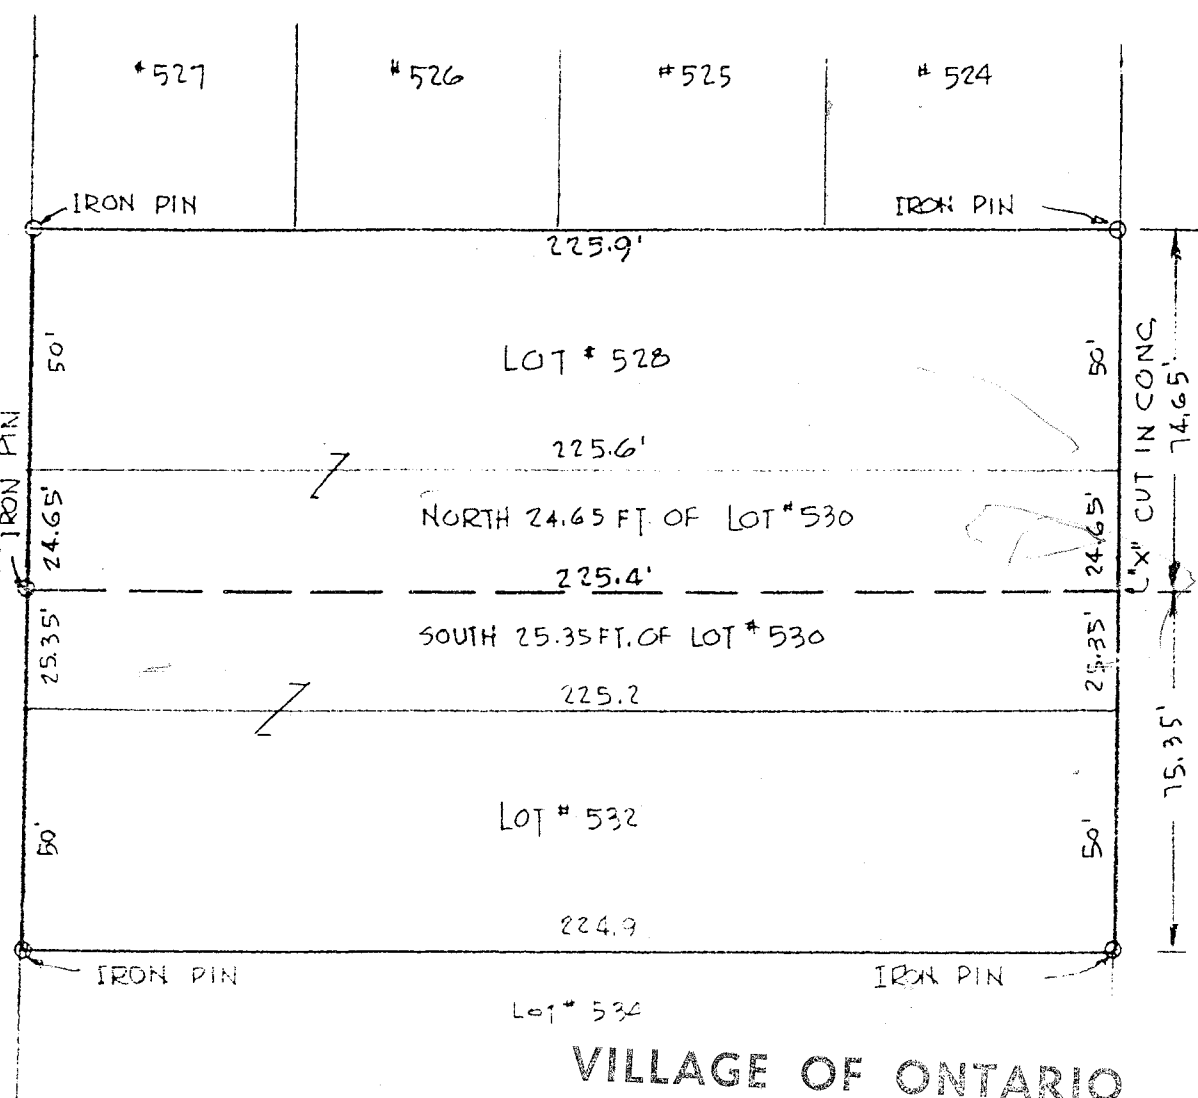

VILLAGE OF ONTARIO  
 PLANNING COMMISSION  
 SITE PLAN APPROVED

CHM *[Signature]* DATE 5-23-81

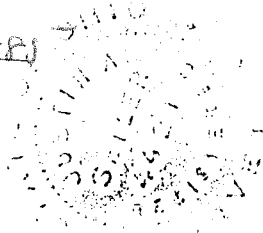

SURVEY PLAT
HUBERT & KATHLEEN PICKENS
LOTS # 528, # 530 & # 532
VILLAGE OF ONTARIO
RICHLAND COUNTY, OHIO
DATE: MAY 7, 1985
SCALE: 1" = 40'
DRAWING NO 851911
DRWN BY: JMS

*Justin A. Seiler*  
 SURVEY BY: JUSTIN A. SEILER  
 REG. SURVEYOR #4421