

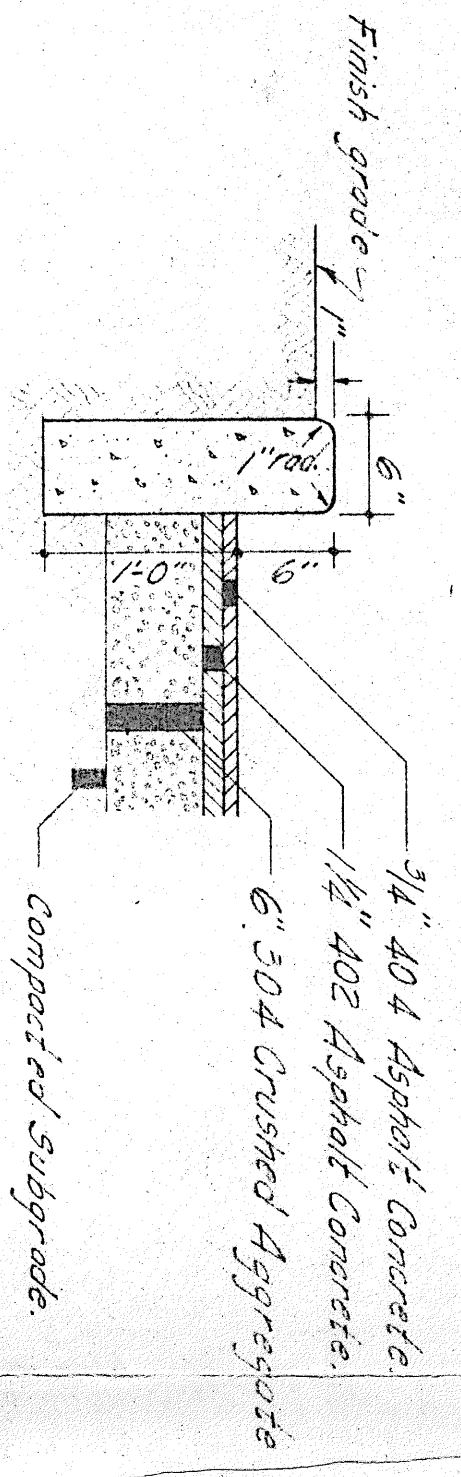
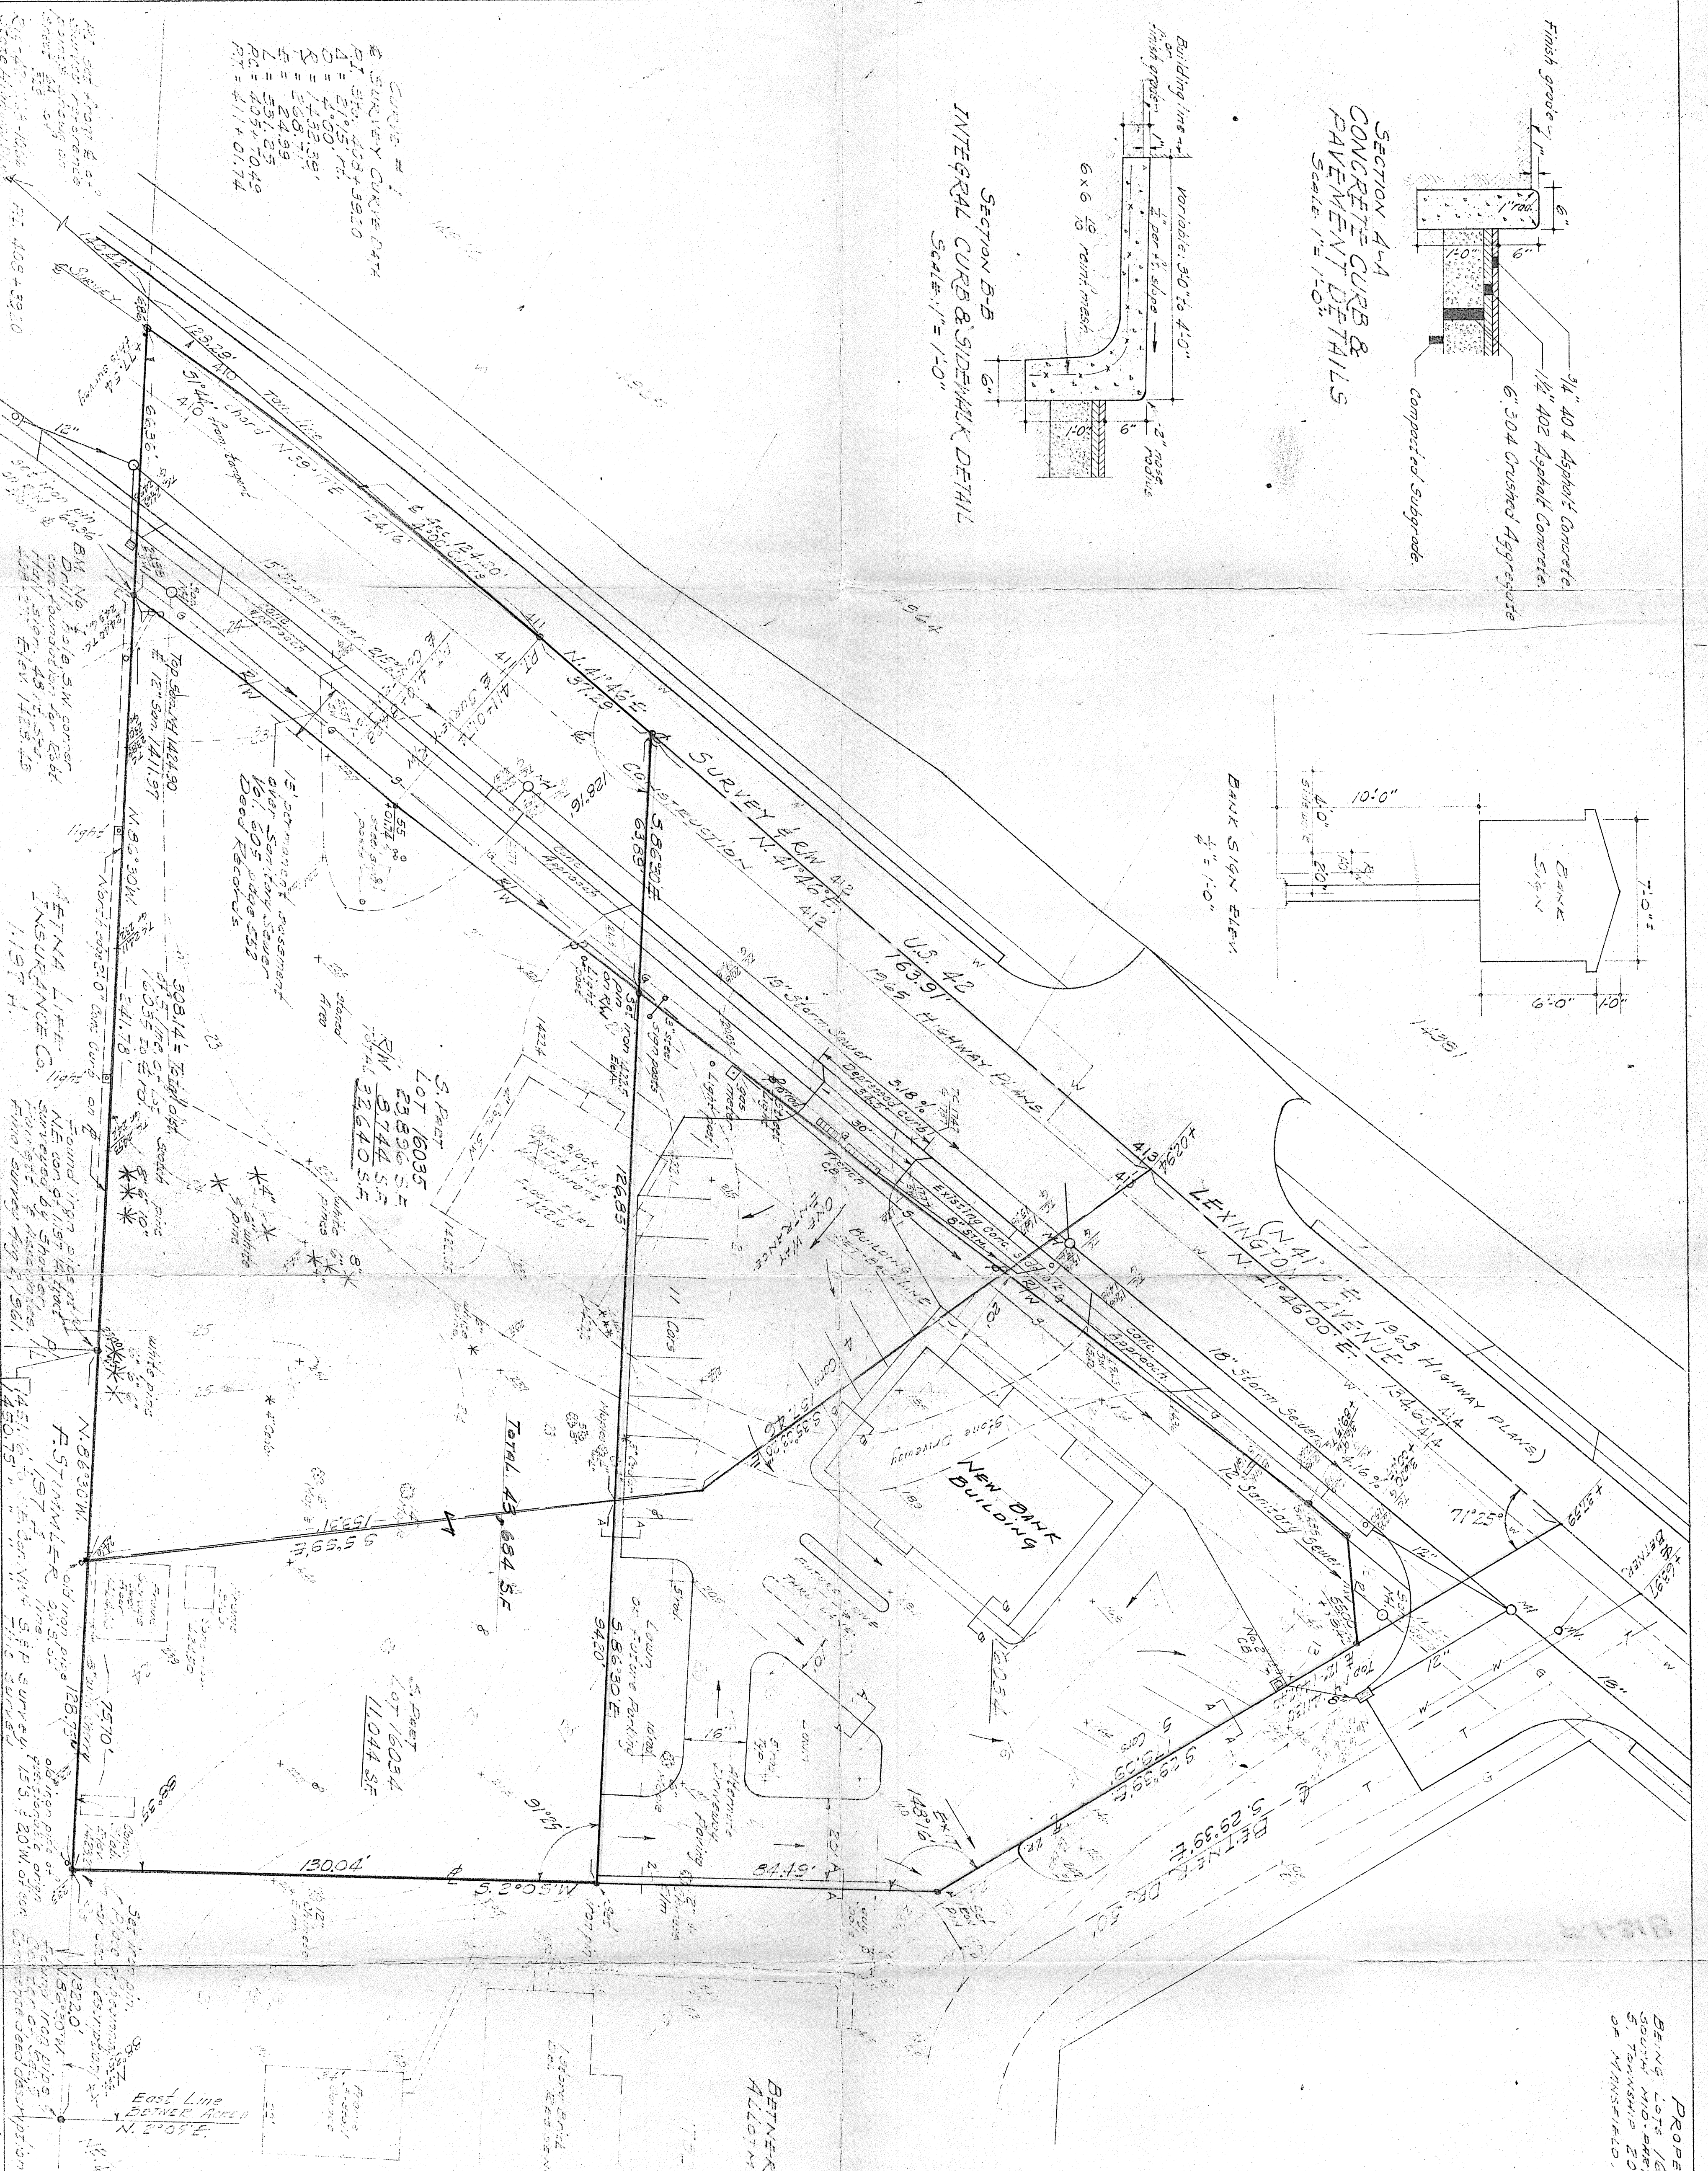


**SECTION A-A
CONCRETE CURB &
PAVEMENT DETAILS**
SCALE: 1" = 1'-0"

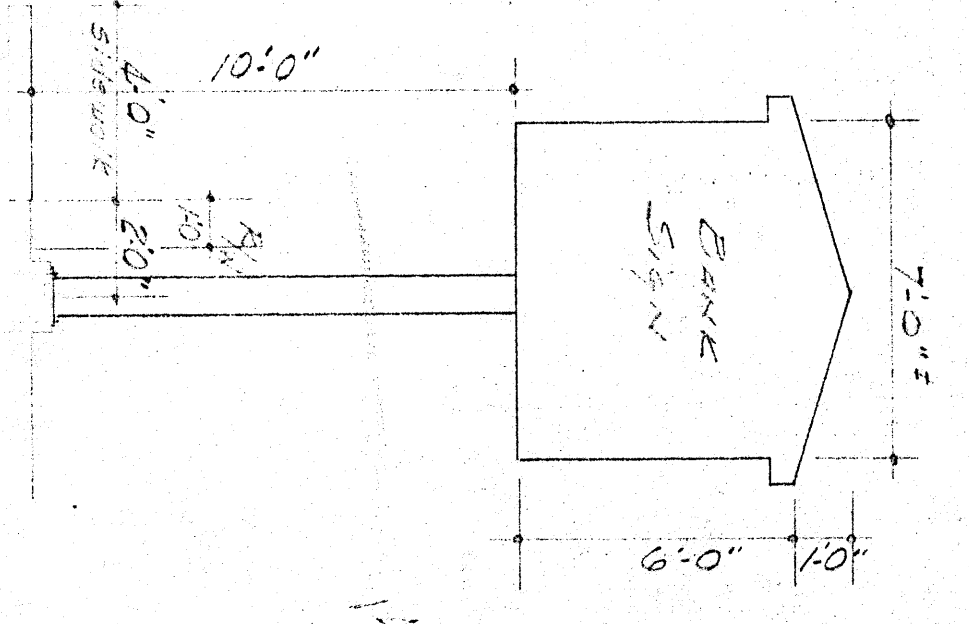

**SECTION B-B
INTERGRAL CURB & SIDEWALK DETAIL**
SCALE: 1" = 1'-0"

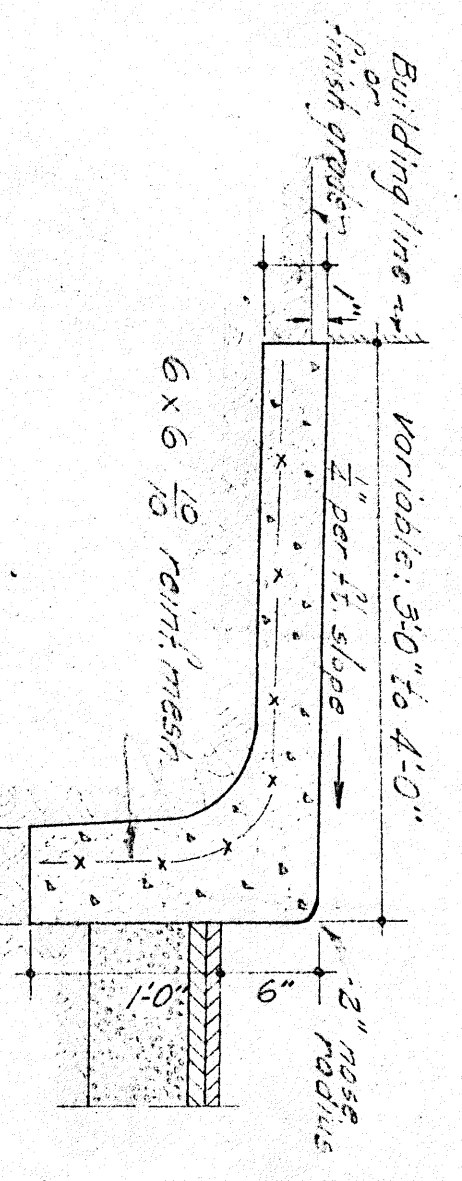

**CURVE # 1
SURVEY CURVE DATA**
 P1 = 391.403+391.0
 A = 219.57°
 D = 119.00'
 S = 1432.39'
 E = 24.99'
 L = 257.25'
 PC = 405+70.49
 PT = 411+01.74

ETNA LIFE INSURANCE CO.
 Insured by Etna Life Insurance Co.
 Insured by Etna Life Insurance Co.
 Insured by Etna Life Insurance Co.

FIRST FLOOR PLAN	
SAVINGS & LOAN ASSN OF GALLON	
DATE:	12/15/14
REVISION:	PROPERTY SURVEY
THE CRAWFORD SHEET	
GALLON, OHIO	
1	

Property Survey March 4th, 1914

BETTER ACCESS
ALIGNMENT

To be sold
To be returned by First Floor

Scale: 1" = 20'
 Note: Add to elevs.
 CERTIFICATE OF SURVEY:
 I hereby certify that I have made a survey of the property shown hereon and that I have found the same to be as shown hereon.

PROPERTY LOCATION:
 BEING LOTS 16034 AND 16035 AND SITUATED IN THE SOUTH MID-DISTRICT OF THE NORTHWEST QUARTER OF SECTION 5, TOWNSHIP 20, RANGE 13, WASHINGTON TOWNSHIP CITY OF WINDSFIELD, ERIE COUNTY, STATE OF OHIO.

