


CURVE	DELTA ANGLE	RADIUS	ARC LENGTH	CHORD BEARING	CHORD LENGTH
C1	10°49'20"	1399.39'	264.32'	N 52°32'35" E	263.93'
C2	91°05'49"	40.00'	63.60'	S 76°29'51" E	57.11'
C3	49°56'30"	265.00'	230.98'	S 19°06'30" W	223.74'
C4	19°51'00"	315.00'	109.13'	S 34°09'14" W	108.59'
C5	25°31'03"	315.00'	140.29'	S 11°28'13" W	139.13'
C6	19°08'17"	315.00'	105.22'	S 10°51'27" E	104.73'
C7	19°08'17"	315.00'	105.22'	S 29°59'44" E	104.73'
C8	15°54'14"	315.00'	87.44'	S 47°31'00" E	87.16'
C9	16°38'41"	315.00'	91.51'	S 63°47'27" E	91.19'
C10	13°02'42"	315.00'	71.72'	N 37°33'24" E	71.56'
C11	41°49'52"	115.00'	83.96'	S 23°09'49" W	82.11'
C12	41°49'52"	265.00'	193.47'	N 23°09'49" E	189.21'
C13	41°49'52"	115.00'	83.96'	S 18°40'03" E	82.11'
C14	41°49'52"	265.00'	193.47'	N 18°40'03" W	189.21'

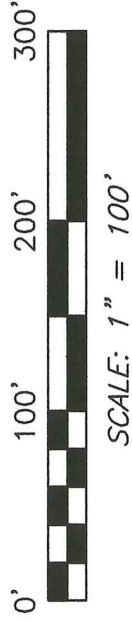


NEW SPLIT
RICHLAND COUNTY
TAX MAP OFFICE
EAK 10-7-16
INITIAL DATE
NEW SURVEY
OF EXISTING PARCEL
RICHLAND COUNTY
TAX MAP OFFICE
EAK 10-7-16
INITIAL DATE
II-150

LINE	BEARING	DISTANCE
L1	N 44°04'45" E	100.29'
L2	S 44°04'09" W	7.05'
L3	N 44°04'50" E	7.05'


NOTE: LOT CORNERS WERE CALCULATED AND SET WITH 5/8" IRON PINS AND CAPPED "CRAIG 8195"

NOTE: BUILDING LINES AND EASEMENTS SHOWN AS PLATTED IN P.V. 31 PAGE 10 (THE GABLES BLOCK 1B)

- LEGEND**
- IRON PIN FOUND
 - ⊗ 3" SURVEY MARKER SET
 - ⊕ 2" MAG NAIL SPIKE SET
 - ▲ RAILROAD SPIKE FOUND
 - ⊗ 5/8" IRON PIN SET WITH CAP STAMPED "CRAIG 8195"

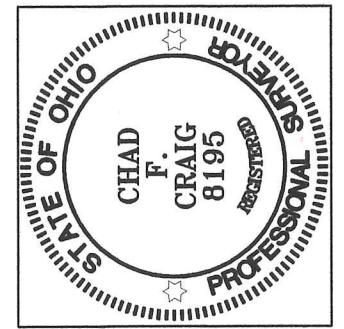

Chad F. Craig
SURVEY BY: CHAD F. CRAIG P.S. #8195
for SELLER & CRAIG SURVEYING INC.
52-1/2 NORTH MAIN STREET
MANSFIELD, OHIO 44902
(419) 525-3644
FAX (419) 525-3696

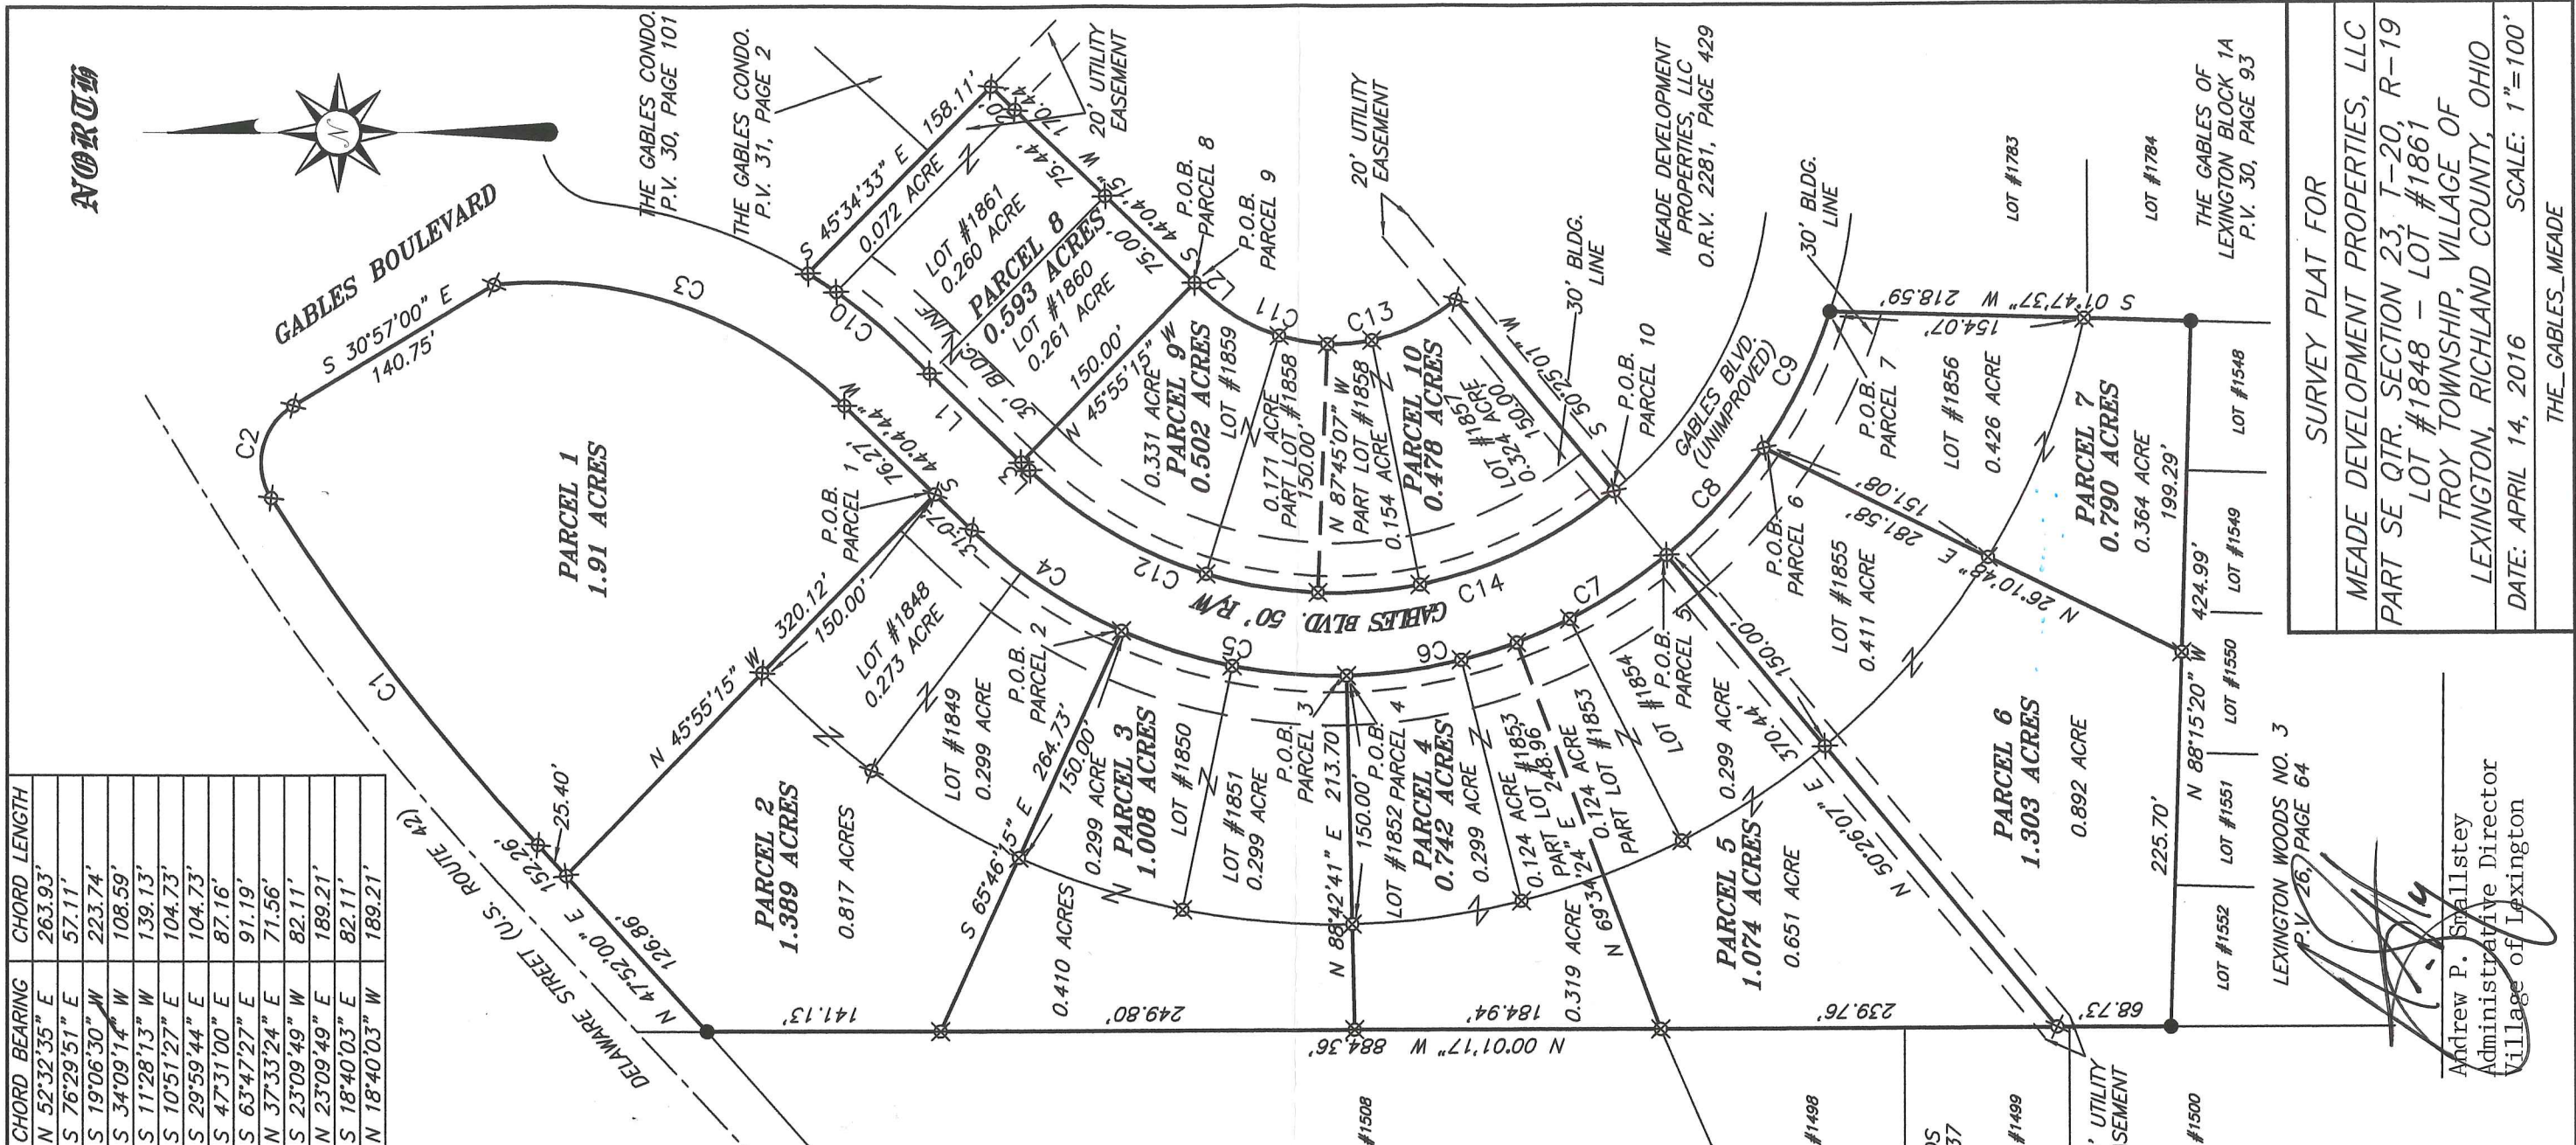

SURVEY PLAT FOR
MEADE DEVELOPMENT PROPERTIES, LLC
PART SE QTR. SECTION 23, T-20, R-19
LOT #1848 - LOT #1861
TROY TOWNSHIP, VILLAGE OF
LEXINGTON, RICHLAND COUNTY, OHIO
DATE: APRIL 14, 2016 SCALE: 1"=100'
THE_GABLES_MEADE

Andrew P. Smallstey
Administrative Director
Village of Lexington

SEILER & CRAIG SURVEYING, INC.

*Chad F. Craig, PS
270 Park Avenue West
Mansfield, Ohio 44902
Phone: 419-525-3644
Email: seilerandcraig@seilerandcraig.com*

**SURVEY DESCRIPTION
PARCEL "1"**

**PART OF THE SE QUARTER OF SECTION 23
TROY TOWNSHIP
VILLAGE OF LEXINGTON
RICHLAND COUNTY, OHIO**


Situated in the Township of Troy, Village of Lexington, County of Richland, State of Ohio and being a part of the Southeast Quarter of Section 23, of Township 20 North, Range 19 West, and being more particularly described as follows:

Beginning for the same at an iron pin set on the northeast corner of Lot #1848 in the Village of Lexington, Thence the following seven (7) courses and distances:

1. North 45 degrees 55 minutes 15 seconds West with the north line of said lot and the westerly prolongation thereof, passing through an iron pin set at 150.00 feet, a total distance of 320.12.to an iron pin set on the southerly right of way of Delaware Street, (U.S. 42);
2. North 47 degrees 52 minutes 00 seconds east with said right of way 25.40 feet to an iron pin set
3. With a curve to the right with a central angle of 10 degrees 49 minutes 20 seconds, a radius of 1399.39 feet, an arc length of 264.32 feet, on a chord bearing of North 52 degrees 32 minutes 35 seconds East and a chord length of 263.93 feet to an iron pin set
4. With a curve to the right with a central angle of 91 degrees 05 minutes 49 seconds, a radius of 40.00 feet, an arc length of 63.60 feet, on a chord bearing of South 76 degrees 29 minutes 51 seconds East and a chord length of 57.11 feet to an iron pin set on the southwesterly right of way of Gables Boulevard (R/W varies)
5. South 30 degrees 57 minutes 00 seconds East with said right of way, 140.75 feet to an iron pin set
6. Continuing with said right of way, with a curve to the right with a central angle of 49 degrees 56 minutes 30 seconds, a radius of 265.00 feet, an arc length of 230.98 feet, on a chord bearing of South 19 degrees 06 minutes 30 seconds West and a chord length of 223.74 feet to an iron pin set
7. South 44 degrees 04 minutes 44 seconds West 76.27 feet to the place of beginning, containing 1.91 acres according to survey by Chad F. Craig P.S. #8195 for Seiler & Craig Surveying, Inc. on April 14, 2016, but subject to all easements and highways of record.

Iron pins set are 5/8" rods with caps stamped "CRAIG 8195".

Bearings are based on The Gables Block 1B (P.V. 31, Page 10) on file at the Richland County Recorder's Office and are intended to be used for angular determination only.

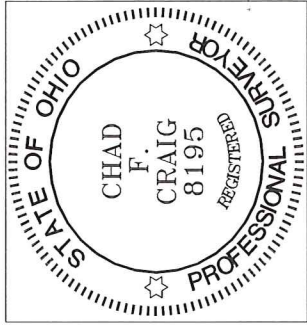

NEW SPLIT
RICHLAND COUNTY
TAX MAP OFFICE
EAK 6-7-16
INITIAL DATE
II-150

Chad F. Craig P.S.#8195
for Seiler & Craig Surveying, Inc.

SEILER & CRAIG SURVEYING, INC.

Chad F. Craig, PS
270 Park Avenue West
Mansfield, Ohio 44902
419-525-3644

Email: seilerandcraig@seilerandcraig.com
www.seilerandcraig.com

**SURVEY DESCRIPTION
PARCEL "2"**

PART OF THE SE QUARTER SECTION 23
LOT #1848 AND LOT #1849
TROY TOWNSHIP, VILLAGE OF LEXINGTON
RICHLAND COUNTY, OHIO


Situated in the Township Troy, Village of Lexington, County of Richland, State of Ohio and being known as part the Southeast Quarter of Section 23, of Township 20 North, Range 19 West, Lot #1848 and Lot #1849 of the consecutively numbered lots in said village, and being more particularly described as follows:

Beginning for the same at an iron pin set on the southeast corner of Lot #1849 in the Village of Lexington; Thence, the following six (6) courses and distances:

1. North 65 degrees 46 minutes 15 seconds West with the south line of said lot, passing through an iron pin set at 150.00 feet, a total distance of 264.73 feet to an iron pin set on the east line of the Lexington Woods Subdivision (P.V. 25, Page 137)
2. North 00 degrees 01 minute 17 seconds West with said east line, 141.13 feet to an iron pin set on the southerly right of way of Delaware Street (U.S. 42)
3. North 47 degrees 52 minutes 00 seconds East with said right of way 126.86 feet to an iron pin set
4. South 45 degrees 55 minutes 15 seconds East, passing through an iron pin set at 170.12 feet, a total distance of 320.12 feet to an iron pin set on the northeast corner of Lot 1848, the same being the northwesterly right of way of Gables Boulevard (50' RW)
5. South 44 degrees 04 minutes 44 seconds West with said right of way, 31.07 feet to an iron pin set
6. Continuing with said right of way, with a curve to the left, with a central angle of 19 degrees 51 minutes 00 seconds, a radius of 315.00 feet, an arc length of 109.13 feet, on a chord bearing of South 34 degrees 09 minutes 14 seconds West and a chord length of 108.59 feet to the place of beginning, containing a total of 1.389 acres of which 0.817 acres are located within part of the Southeast Quarter of Section 23, 0.273 acres are located within Lot #1848 and 0.299 acres are located within Lot #1849 according to survey by Chad F. Craig P.S. 8195 on April 14, 2016 but subject to all legal highways and easements of record.

Iron pins set are 5/8" rods with caps stamped "CRAIG 8195".

Bearings are based on The Gables Block 1B (P.V. 31, Page 10) on file at the Richland County Recorder's Office and are intended to be used for angular determination only.

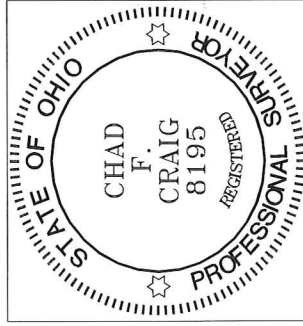

NEW SPLIT
RICHLAND COUNTY
TAX MAP OFFICE
EAK INITIAL 6-7-16 DATE

NEW SURVEY
OF EXISTING PARCEL
RICHLAND COUNTY
TAX MAP OFFICE
EAK INITIAL 6-7-16 DATE

II-150

Chad F. Craig P.S. #8195
Seiler and Craig Surveying, Inc.

SEILER & CRAIG SURVEYING, INC.

Chad F. Craig, P.S.
270 Park Avenue West
Mansfield, Ohio 44902
419-525-3644
Email: seilerandcraig@seilerandcraig.com
www.seilerandcraig.com

**SURVEY DESCRIPTION
PARCEL "3"**

PART OF THE SE QUARTER SECTION 23
LOT #1850 AND LOT #1851
TROY TOWNSHIP, VILLAGE OF LEXINGTON
RICHLAND COUNTY, OHIO


Situated in the Township of Troy, Village of Lexington, County of Richland, State of Ohio and being known as part the Southeast Quarter of Section 23, of Township 20 North, Range 19 West, Lot #1850 and Lot #1851 of the consecutively numbered lots in said village, and being more particularly described as follows:

Beginning for the same at an iron pin set on the southeast corner of Lot #1851 in the Village of Lexington; Thence, the following four (4) courses and distances:

1. South 88 degrees 42 minutes 41 seconds West with the south line of Lot #1851 in the Village of Lexington, passing through an iron pin set at 150.00 feet, a total distance of 213.70 feet to an iron pin set on the east line of Lexington Woods subdivision (P.V. 25, Page 137)
2. North 00 degrees 01 minute 17 seconds West with said east line, 249.80 feet to an iron pin set
3. South 65 degrees 46 minutes 15 seconds East, passing through an iron pin set at 114.73 feet, a total distance of 264.73 feet to the northeast corner of Lot #1850, the same being the westerly right of way of Gables Boulevard (50' R/W)
4. Continuing with said right of way, with a curve to the left, with a central angle of 25 degrees 31 minutes 03 seconds, a radius of 315.00 feet, an arc length of 140.29 feet, on a chord bearing of South 11 degrees 28 minutes 13 seconds West and a chord length of 139.13 feet to the place of beginning, containing a total of 1.008 acres of which 0.410 acres are located within part of the Southeast Quarter of Section 23, 0.299 acres are located within Lot #1850 and 0.299 acres are located within Lot #1851 according to survey by Chad F. Craig P.S. 8195 on April 14, 2016 but subject to all legal highways and easements of record.

Iron pins set are 5/8" rods with caps stamped "CRAIG 8195".

Bearings are based on The Gables Block 1B (P.V. 31, Page 10) on file at the Richland County Recorder's Office and are intended to be used for angular determination only.

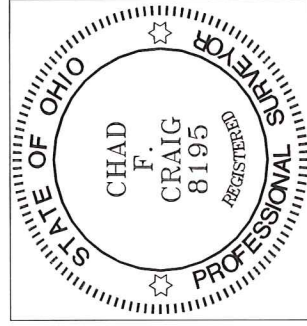

NEW SPLIT
RICHLAND COUNTY
TAX MAP OFFICE

EAK INITIAL
DATE 10-7-16

NEW SURVEY
OF EXISTING PARCEL
RICHLAND COUNTY
TAX MAP OFFICE

EAK INITIAL
DATE 10-7-16
II-150

Chad F. Craig P.S. #8195
Seiler and Craig Surveying, Inc.

SEILER & CRAIG SURVEYING, INC.

Chad F. Craig, PS
270 Park Avenue West
Mansfield, Ohio 44902
419-525-3644

Email: seilerandcraig@seilerandcraig.com
www.seilerandcraig.com

**SURVEY DESCRIPTION
PARCEL "4"**

PART OF THE SE QUARTER SECTION 23
LOT #1852 AND PART LOT #1853
TROY TOWNSHIP, VILLAGE OF LEXINGTON
RICHLAND COUNTY, OHIO


Situated in the Township of Troy, Village of Lexington, County of Richland, State of Ohio and being known as part the Southeast Quarter of Section 23, of Township 20 North, Range 19 West, Lot #1852 and Part Lot #1853 of the consecutively numbered lots in said village, and being more particularly described as follows:

Beginning for the same at an iron pin set on the northeast corner of Lot #1852 in the Village of Lexington, the same being a point on the westerly right of way of Gables Boulevard (R/W 50'); Thence, the following four (4) courses and distances:

1. Thence, along with said right of way, with a curve to the left, with a central angle of 19 degrees 08 minutes 17 seconds, a radius of 315.00 feet, an arc length of 105.22 feet, on a chord bearing of South 10 degrees 51 minutes 27 seconds East and a chord length of 104.73 to an iron pin set
2. South 69 degrees 34 minutes 24 seconds West 248.96 feet to an iron pin set on the east line of Lexington Woods subdivision (P.V. 25, Page 137)
3. North 00 degrees 01 minute 17 seconds West with said east line, 184.94 feet to an iron pin set
4. North 88 degrees 42 minutes 41 seconds East, passing through an iron pin set at 63.70 feet, a total distance of 213.70 feet to the place of beginning, containing a total of 0.742 acres of which 0.319 acres are located within part of the Southeast Quarter of Section 23, 0.299 acres are located within Lot #1852 and 0.124 acres are located within Part Lot #1853 according to survey by Chad F. Craig P.S. 8195 on April 14, 2016 but subject to all legal highways and easements of record.

Iron pins set are 5/8" rods with caps stamped "CRAIG 8195".

Bearings are based on The Gables Block 1B (P.V. 31, Page 10) on file at the Richland County Recorder's Office and are intended to be used for angular determination only.

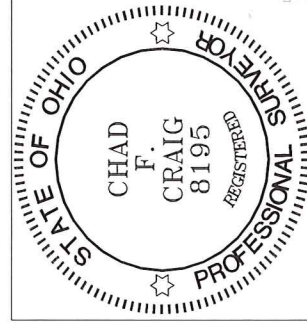

NEW SPLIT
RICHLAND COUNTY
TAX MAP OFFICE

EAK 10-7-16
INITIAL DATE

NEW SURVEY
OF EXISTING PARCEL
RICHLAND COUNTY
TAX MAP OFFICE

EAK 10-7-16
INITIAL DATE
II-150

A handwritten signature in blue ink that reads "Chad F. Craig".

Chad F. Craig P.S. #8195
Seiler and Craig Surveying, Inc.

SEILER & CRAIG SURVEYING, INC.

Chad F. Craig, P.S.

270 Park Avenue West

Mansfield, Ohio 44902

419-525-3644

Email: seilerandcraig@seilerandcraig.com

www.seilerandcraig.com

**SURVEY DESCRIPTION
PARCEL "5"**

PART OF THE SE QUARTER SECTION 23
LOT #1854 AND PART LOT #1853
TROY TOWNSHIP, VILLAGE OF LEXINGTON
RICHLAND COUNTY, OHIO


Situated in the Township of Troy, Village of Lexington, County of Richland, State of Ohio and being known as part the Southeast Quarter of Section 23, of Township 20 North, Range 19 West, Lot #1854 and Part Lot #1853 of the consecutively numbered lots in said village, and being more particularly described as follows:

Beginning for the same at an iron pin set on the southeast corner of Lot #1854 in the Village of Lexington, the same being a point on the southwesterly right of way of Gables Boulevard (RW 50'); Thence, the following four (4) courses and distances:

1. South 50 degrees 26 minutes 07 seconds West with the south line of said lot, passing through an iron pin set at 150.00 feet, a total distance of 370.44 feet to an iron pin set on the east line of Lexington Woods subdivision (P.V. 25, Page 137)
2. North 00 degrees 01 minute 17 seconds West with said east line, 239.76 feet to an iron pin set
3. North 69 degrees 34 minutes 24 seconds East 248.96 feet to an iron pin set on the east line of Lot #1853, the same being a point on the southwesterly right of way of Gables Boulevard (50' R/W)
4. Continuing with said right of way, with a curve to the left, with a central angle of 19 degrees 08 minutes 17 seconds, a radius of 315.00 feet, an arc length of 105.22 feet, on a chord bearing of South 29 degrees 59 minutes 44 seconds East and a chord length of 104.73 feet to the place of beginning, containing a total of 1.074 acres of which 0.651 acres are located within part of the Southeast Quarter of Section 23, 0.299 acres are located within Lot #1854 and 0.124 acres are located within Part Lot #1853 according to survey by Chad F. Craig P.S. 8195 on April 14, 2016 but subject to all legal highways and easements of record.

Iron pins set are 5/8" rods with caps stamped "CRAIG 8195".

Bearings are based on The Gables Block 1B (P.V. 31, Page 10) on file at the Richland County Recorder's Office and are intended to be used for angular determination only.

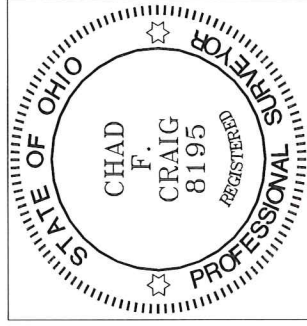

NEW SPLIT
RICHLAND COUNTY
TAX MAP OFFICE

EAK INITIAL
6-7-16 DATE

NEW SURVEY
OF EXISTING PARCEL
RICHLAND COUNTY
TAX MAP OFFICE

EAK INITIAL
6-7-16 DATE
II-150

A handwritten signature in blue ink that reads "Chad F. Craig".

Chad F. Craig P.S. #8195
Seiler and Craig Surveying, Inc.

SEILER & CRAIG SURVEYING, INC.

Chad F. Craig, PS

270 Park Avenue West

Mansfield, Ohio 44902

419-525-3644

Email: seilerandcraig@seilerandcraig.com

www.seilerandcraig.com

**SURVEY DESCRIPTION
PARCEL "6"**

**PART OF THE SE QUARTER SECTION 23
AND LOT #1855
TROY TOWNSHIP, VILLAGE OF LEXINGTON
RICHLAND COUNTY, OHIO**


Situated in the Township of Troy, Village of Lexington, County of Richland, State of Ohio and being known as part the Southeast Quarter of Section 23, of Township 20 North, Range 19 West, and Lot #1855 of the consecutively numbered lots in said village, and being more particularly described as follows:

Beginning for the same at an iron pin set on the northeast corner of Lot #1855 in the Village of Lexington, the same being a point on the southwesterly right of way of Gables Boulevard (RW 50'); Thence, the following five (5) courses and distances:

1. South 26 degrees 10 minutes 48 seconds West with the east line of said lot, passing through an iron pin set at 151.08 feet, a total distance of 281.58 feet to an iron pin set on the north line of Lexington Woods No. 3 subdivision (P.V. 26, Page 64)
2. North 88 degrees 15 minutes 20 seconds West with said north line, 225.70 feet to an iron pin found on the east line of Lexington Woods (P.V. 25, Page 137)
3. North 00 degrees 01 minute 17 seconds West with said east line, 68.73 feet to an iron pin set
4. North 50 degrees 26 minutes 07 seconds East, passing through an iron pin set at 220.44 feet, a total distance of 370.44 feet to an iron pin set on the northwest corner of Lot #1855, the same being a point on the southwesterly right of way of Gables Boulevard (50' R/W)
5. Continuing with said right of way, with a curve to the left, with a central angle of 15 degrees 54 minutes 14 seconds, a radius of 315.00 feet, an arc length of 87.44 feet, on a chord bearing of South 47 degrees 31 minutes 00 seconds East and a chord length of 87.16 feet to the place of beginning, containing a total of 1.303 acres of which 0.892 acres are located within part of the Southeast Quarter of Section 23 and 0.411 acres are located within Lot #1855 according to survey by Chad F. Craig P.S. 8195 on April 14, 2016 but subject to all legal highways and easements of record.

Iron pins set are 5/8" rods with caps stamped "CRAIG 8195".

Bearings are based on The Gables Block 1B (P.V. 31, Page 10) on file at the Richland County Recorder's Office and are intended to be used for angular determination only.

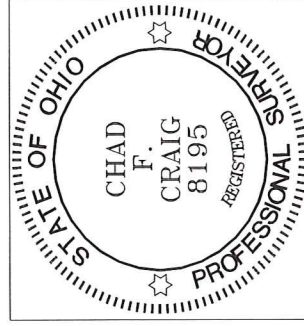

NEW SPLIT
RICHLAND COUNTY
TAX MAP OFFICE

FAK INITIAL
6-7-16 DATE

NEW SURVEY
OF EXISTING PARCEL
RICHLAND COUNTY
TAX MAP OFFICE

FAK INITIAL
6-7-16 DATE
II-150

Chad F. Craig P.S. #8195
Seiler and Craig Surveying, Inc.

SEILER & CRAIG SURVEYING, INC.

Chad F. Craig, PS
270 Park Avenue West
Mansfield, Ohio 44902
419-525-3644

Email: seilerandcraig@seilerandcraig.com
www.seilerandcraig.com

**SURVEY DESCRIPTION
PARCEL "7"**

PART OF THE SE QUARTER SECTION 23
AND LOT #1856
TROY TOWNSHIP, VILLAGE OF LEXINGTON
RICHLAND COUNTY, OHIO


Situated in the Township of Troy, Village of Lexington, County of Richland, State of Ohio and being known as part the Southeast Quarter of Section 23, of Township 20 North, Range 19 West, and Lot #1856 of the consecutively numbered lots in said village, and being more particularly described as follows:

Beginning for the same at an iron pin found and accepted as marking the northeast corner of Lot #1856 in the Village of Lexington, the same being a point on the southwesterly right of way of Gables Boulevard (RW 50'); Thence, the following four (4) courses and distances:

1. South 01 degree 47 minutes 37 seconds West with the east line of said lot, passing through an iron pin set at 154.07 feet, a total distance of 218.59 feet to an iron pin found on the north line of Lexington Woods No. 3 subdivision (P.V. 26, Page 64)
2. North 88 degrees 15 minutes 20 seconds West with said north line, 199.29 feet to an iron pin found
3. North 26 degrees 10 minutes 48 seconds East, passing through an iron pin set at 131.58 feet, a total distance of 281.58 feet to an iron pin set on northwest corner of Lot #1856, the same being a point on the southwesterly right of way of Gables Boulevard (50' R/W)
4. Continuing with said right of way, with a curve to the left, with a central angle of 16 degrees 38 minutes 41 seconds, a radius of 315.00 feet, an arc length of 91.51 feet, on a chord bearing of South 63 degrees 47 minutes 27 seconds East and a chord length of 91.19 feet to the place of beginning, containing a total of 0.790 acres of which 0.364 acres are located within part of the Southeast Quarter of Section 23 and 0.426 acres are located within Lot #1856 according to survey by Chad F. Craig P.S. 8195 on April 14, 2016 but subject to all legal highways and easements of record.

Iron pins set are 5/8" rods with caps stamped "CRAIG 8195".

Bearings are based on The Gables Block 1B (P.V. 31, Page 10) on file at the Richland County Recorder's Office and are intended to be used for angular determination only.

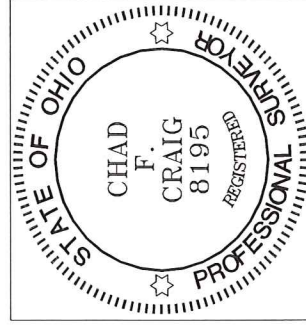

NEW SPLIT
RICHLAND COUNTY
TAX MAP OFFICE

EAK INITIAL
6-7-16 DATE

NEW SURVEY
OF EXISTING PARCEL
RICHLAND COUNTY
TAX MAP OFFICE

EAK INITIAL
6-7-16 DATE
II-150

A handwritten signature in blue ink that reads "Chad F. Craig".

Chad F. Craig P.S. #8195
Seiler and Craig Surveying, Inc.

SEILER & CRAIG SURVEYING, INC.

Chad F. Craig, PS
270 Park Avenue West
Mansfield, Ohio 44902
419-525-3644

Email: seilerandcraig@seilerandcraig.com
www.seilerandcraig.com

**SURVEY DESCRIPTION
PARCEL "8"**

PART OF THE SE QUARTER SECTION 23
LOT #1860 AND LOT #1861
TROY TOWNSHIP, VILLAGE OF LEXINGTON
RICHLAND COUNTY, OHIO


Situated in the Township of Troy, Village of Lexington, County of Richland, State of Ohio and being known as part the Southeast Quarter of Section 23, of Township 20 North, Range 19 West, Lot #1860 and Lot #1861 of the consecutively numbered lots in said village, and being more particularly described as follows:

Beginning for the same at an iron pin set on the southeast corner of Lot #1860 in the Village of Lexington, Thence, the following five (5) courses and distances:

1. North 45 degrees 55 minutes 15 seconds West with the south line of said lot, 150.00 feet to an iron pin set on the southwest corner of said lot, the same being a point on the easterly right of way of Gables Boulevard (R/W 50')
2. North 44 degrees 04 minutes 45 seconds East with the west line of said lot and the northerly prolongation thereof, and said right of way 100.29 feet to an iron pin set on the west line of Lot #1861
3. Continuing the west line of Lot #1861 and said right of way, with a curve to the left, with a central angle of 13 degrees 02 minutes 42 seconds, a radius of 315.00 feet, an arc length of 71.72 feet, on a chord bearing of North 37 degrees 33 minutes 24 seconds East and a chord length of 71.56 feet to an iron pin set on an interior corner of The Gables Condominium (P.V. 30, Page 101)
4. South 45 degrees 34 minutes 33 seconds East with a line common to said Gables Condominium line and the easterly prolongation thereof, 158.11 feet to an iron pin set on an interior corner of a parcel currently owned by Meade Development properties (O.R.V. 2281, Page 429)
5. South 44 degrees 04 minutes 15 seconds West with a line common to said Meade parcel, 170.44 feet to the place of beginning, containing a total of 0.593 acres of which 0.072 acres are located within part of the Southeast Quarter of Section 23, 0.261 acres are located within Lot #1860 and 0.260 acres are located within Lot #1861 according to survey by Chad F. Craig P.S. 8195 on April 14, 2016 but subject to all legal highways and easements of record.

Iron pins set are 5/8" rods with caps stamped "CRAIG 8195".

Bearings are based on The Gables Block 1B (P.V. 31, Page 10) on file at the Richland County Recorder's Office and are intended to be used for angular determination only.

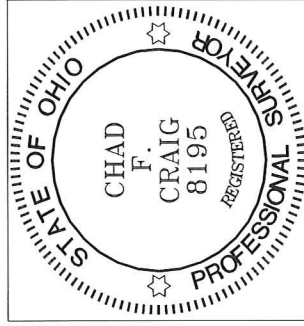

NEW SPLIT
RICHLAND COUNTY
TAX MAP OFFICE
EAK INITIAL DATE
6-7-16

NEW SURVEY
OF EXISTING PARCEL
RICHLAND COUNTY
TAX MAP OFFICE
EAK INITIAL DATE
II-150

Chad F. Craig P.S. #8195
Seiler and Craig Surveying, Inc.

SEILER & CRAIG SURVEYING, INC.

Chad F. Craig, PS
270 Park Avenue West
Mansfield, Ohio 44902
419-525-3644

Email: seilerandcraig@seilerandcraig.com
www.seilerandcraig.com

**SURVEY DESCRIPTION
PARCEL "9"**

PART LOT #1858 AND LOT #1859
VILLAGE OF LEXINGTON
RICHLAND COUNTY, OHIO


Situated in the Village of Lexington, County of Richland, State of Ohio and being known as Part Lot #1858 and Lot #1859 of the consecutively numbered lots in said village, and being more particularly described as follows:

Beginning for the same at an iron pin set on the northeast corner of Lot #1859 in the Village of Lexington, Thence, the following five (5) courses and distances:

1. South 44 degrees 04 minutes 09 seconds West with the east line of said lot, 7.05 feet to an iron pin set
2. Continuing with said east line with a curve to the left, with a central angle of 41 degrees 49 minutes 52 seconds, a radius of 115.00 feet, an arc length of 83.96 feet, on a chord bearing of South 23 degrees 09 minutes 49 seconds West and a chord length of 82.11 feet to an iron pin set on the west line of Lot #1858
3. North 87 degrees 45 minutes 07 seconds West 150.00 feet to an iron pin set on the west line of said lot, the same being a point on the east right of way of Gables Boulevard (50' RW)
4. Continuing the west line of Lot #1858 and said right of way, with a curve to the right, with a central angle of 41 degrees 49 minutes 52 seconds, a radius of 265.00 feet, an arc length of 193.47 feet, on a chord bearing of North 23 degrees 09 minutes 49 seconds East and a chord length of 189.21 to an iron pin set on the west line of Lot #1859
5. Continuing with the west line of Lot #1859 North 44 degrees 04 minutes 50 seconds East 7.05 feet to an iron pin set on the northwest corner thereof
6. South 45 degrees 55 minutes 15 seconds East with the north line of Lot #1859, 150.00 feet to the place of beginning, containing a total of 0.502 acres, of which 0.171 acres are located within Part Lot #1858 and 0.331 acres are located within Lot #1859 according to survey by Chad F. Craig P.S. 8195 on April 14, 2016 but subject to all legal highways and easements of record.

Iron pins set are 5/8" rods with caps stamped "CRAIG 8195".

Bearings are based on The Gables Block 1B (P.V. 31, Page 10) on file at the Richland County Recorder's Office and are intended to be used for angular determination only.

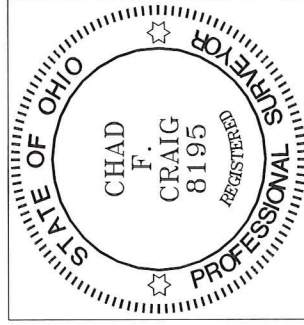

NEW SPLIT
RICHLAND COUNTY
TAX MAP OFFICE
EAK 16716
INITIAL DATE

NEW SURVEY
OF EXISTING PARCEL
RICHLAND COUNTY
TAX MAP OFFICE
EAK 16716
INITIAL DATE
II-150


Chad F. Craig P.S. #8195
Seiler and Craig Surveying, Inc.

SEILER & CRAIG SURVEYING, INC.

Chad F. Craig, PS
270 Park Avenue West
Mansfield, Ohio 44902
419-525-3644
Email: seilerandcraig@seilerandcraig.com
www.seilerandcraig.com

**SURVEY DESCRIPTION
PARCEL "10"**

LOT #1857 AND PART LOT #1858
VILLAGE OF LEXINGTON
RICHLAND COUNTY, OHIO


Situated in the Village of Lexington, County of Richland, State of Ohio and being known as Lot #1857 and Part Lot #1858 of the consecutively numbered lots in said village, and being more particularly described as follows:

Beginning for the same at an iron pin set on the southwest corner of Lot #1857 in the Village of Lexington, the same being the easterly right of way of Gables Boulevard (50' RW); Thence, the following four (4) courses and distances:

1. Thence, with the west line of said lot and said right of way with a curve to the right, with a central angle of 41 degrees 49 minutes 52 seconds, a radius of 265.00 feet, an arc length of 193.47 feet, on a chord bearing of North 18 degrees 40 minutes 03 seconds West and a chord length of 189.21 feet to an iron pin set on the northwest line of Lot #1858
2. South 87 degrees 45 minutes 07 seconds East 150.00 feet to an iron pin set on the east line of said lot
3. Continuing with the east line of Lot #1858, with a curve to the left, with a central angle of 41 degrees 49 minutes 52 seconds, a radius of 115.00 feet, an arc length of 83.96 feet, on a chord bearing of South 18 degrees 40 minutes 03 seconds East and a chord length of 82.11 to an iron pin set on southeast corner of Lot #1857
4. South 50 degrees 25 minutes 01 second West with the south line of Lot #1857, 150.00 feet to the place of beginning, containing a total of 0.478 acres, of which 0.154 acres are located within Part Lot #1858 and 0.324 acres are located within Lot #1857 according to survey by Chad F. Craig P.S. 8195 on April 14, 2016 but subject to all legal highways and easements of record.

Iron pins set are 5/8" rods with caps stamped "CRAIG 8195".

Bearings are based on The Gables Block 1B (P.V. 31, Page 10) on file at the Richland County Recorder's Office and are intended to be used for angular determination only.

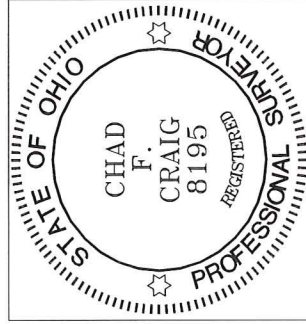

NEW SURVEY
OF EXISTING PARCEL
RICHLAND COUNTY
TAX MAP OFFICE

FAK 6-7-16
INITIAL DATE
II-150

Chad F. Craig P.S. #8195
Seiler and Craig Surveying, Inc.