



W. Line SW Qr. Sect. 23

SMITH AVE. 50

SMITH

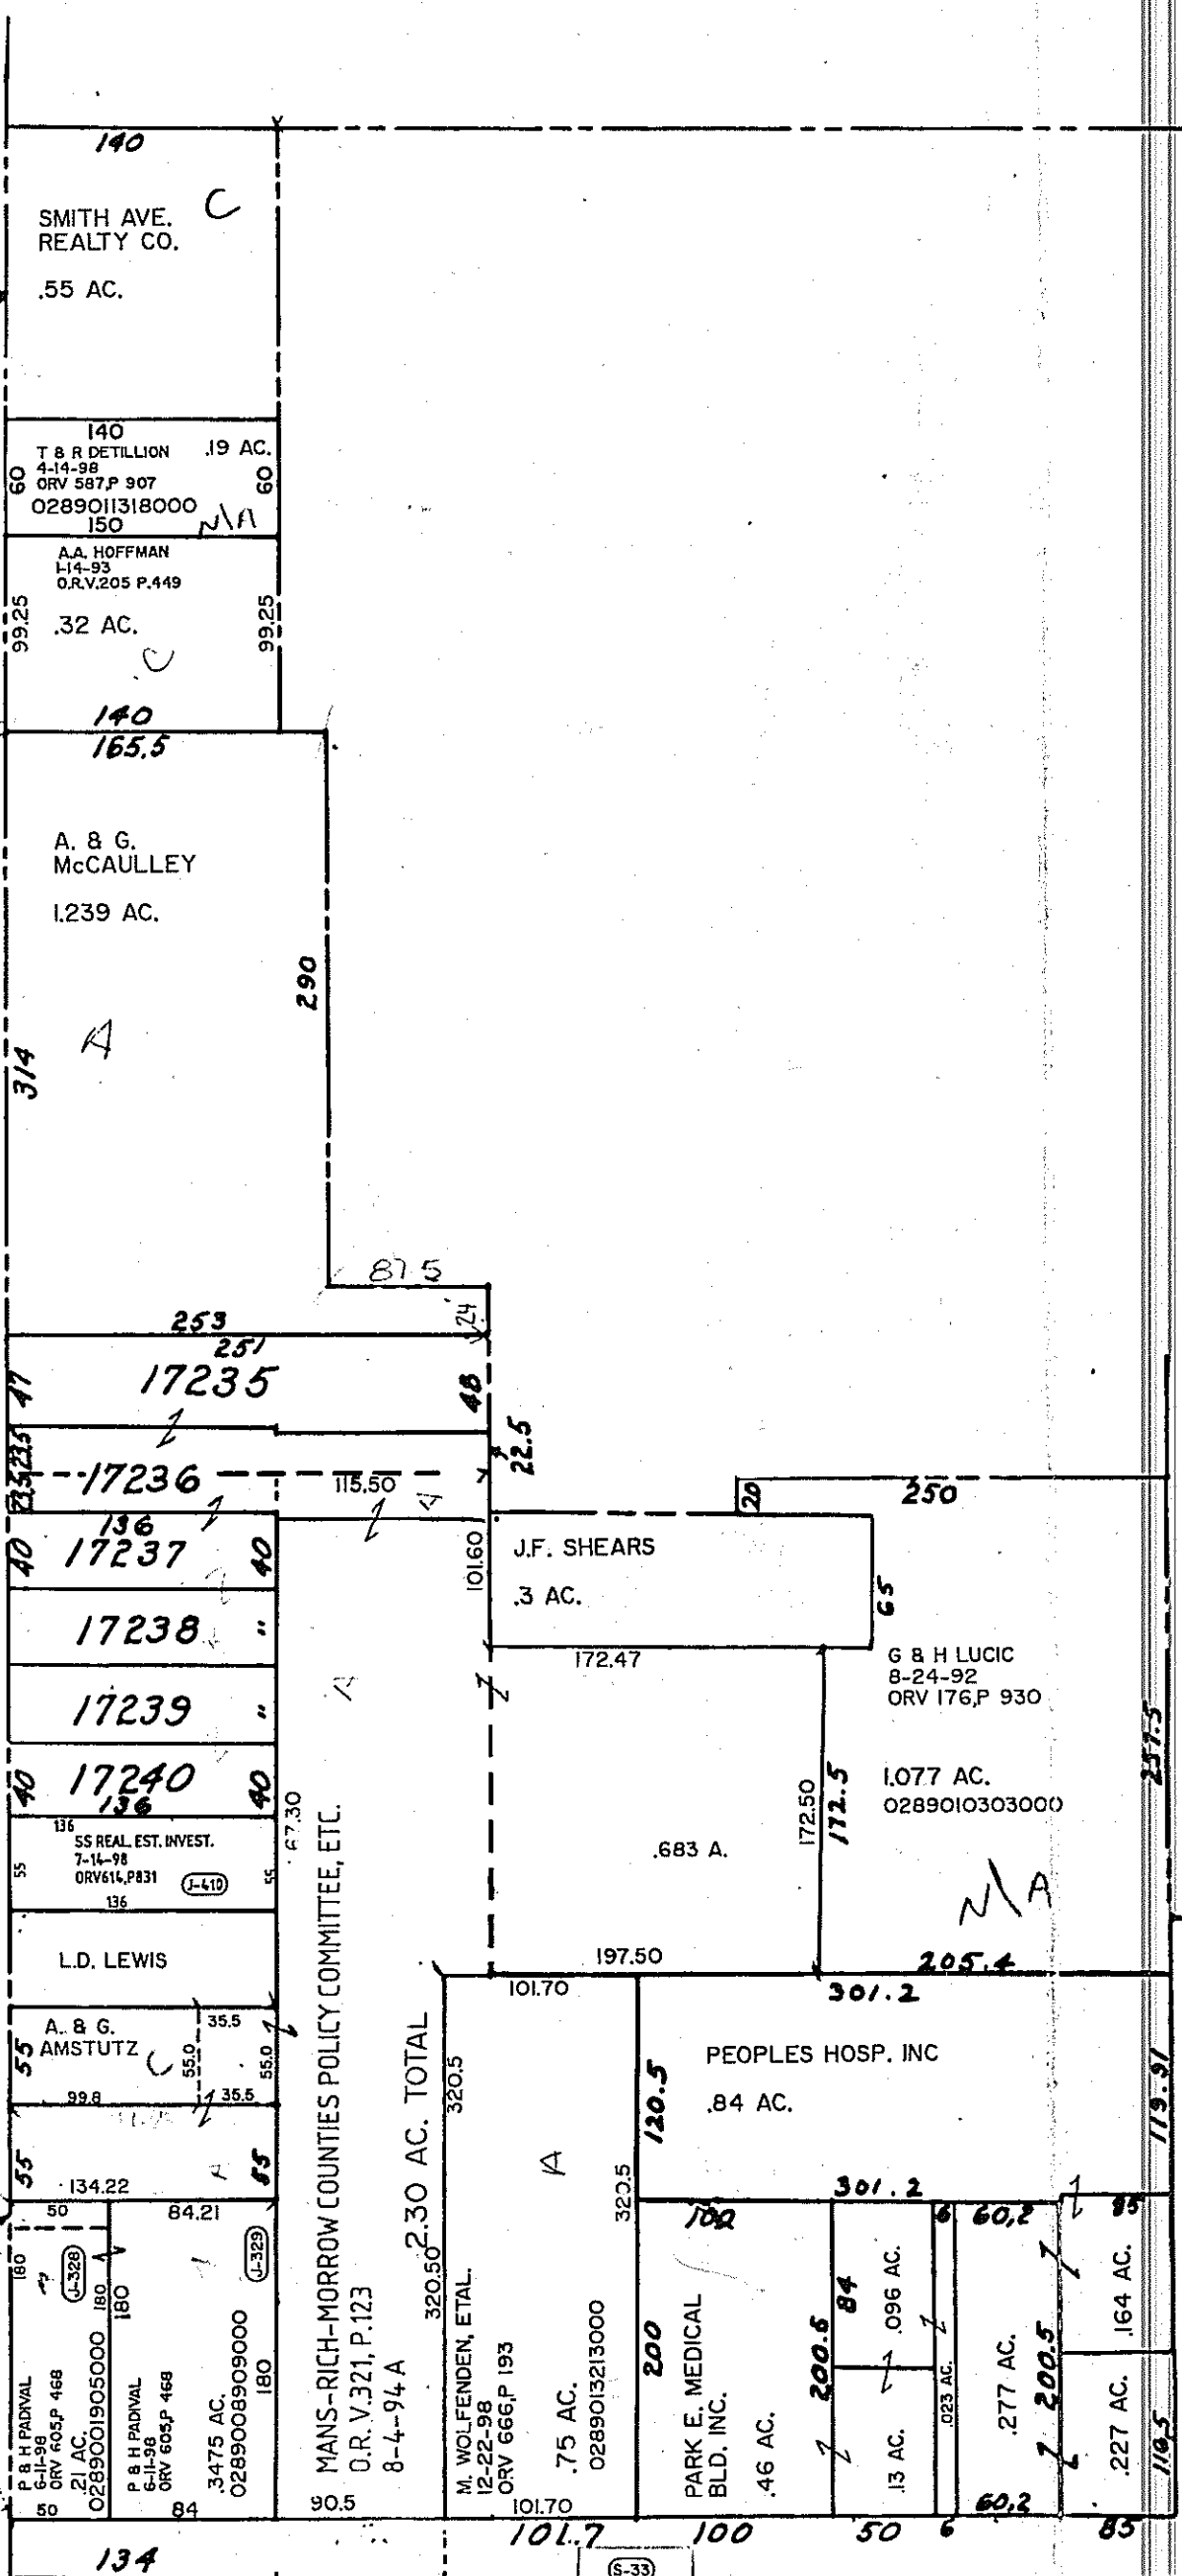

MADISON RD.

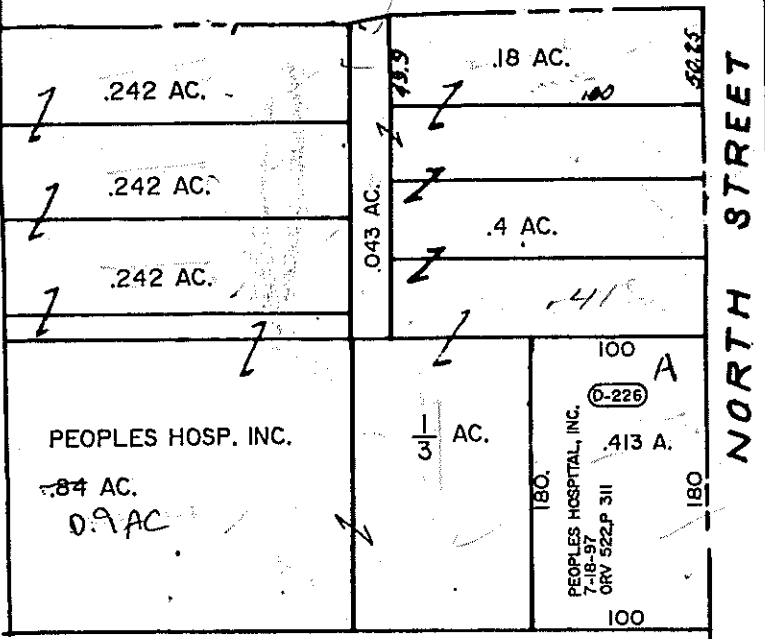

NORTH STREET

WOOSTER RD

PARK AVE. E. SR-430

SMITH ALLOT. Vol. 10, Page 10

E. LAWN Pt. SW Qr. Sect. 23

5th WARD

31

1-11-9