



SEE NEXT SHEET

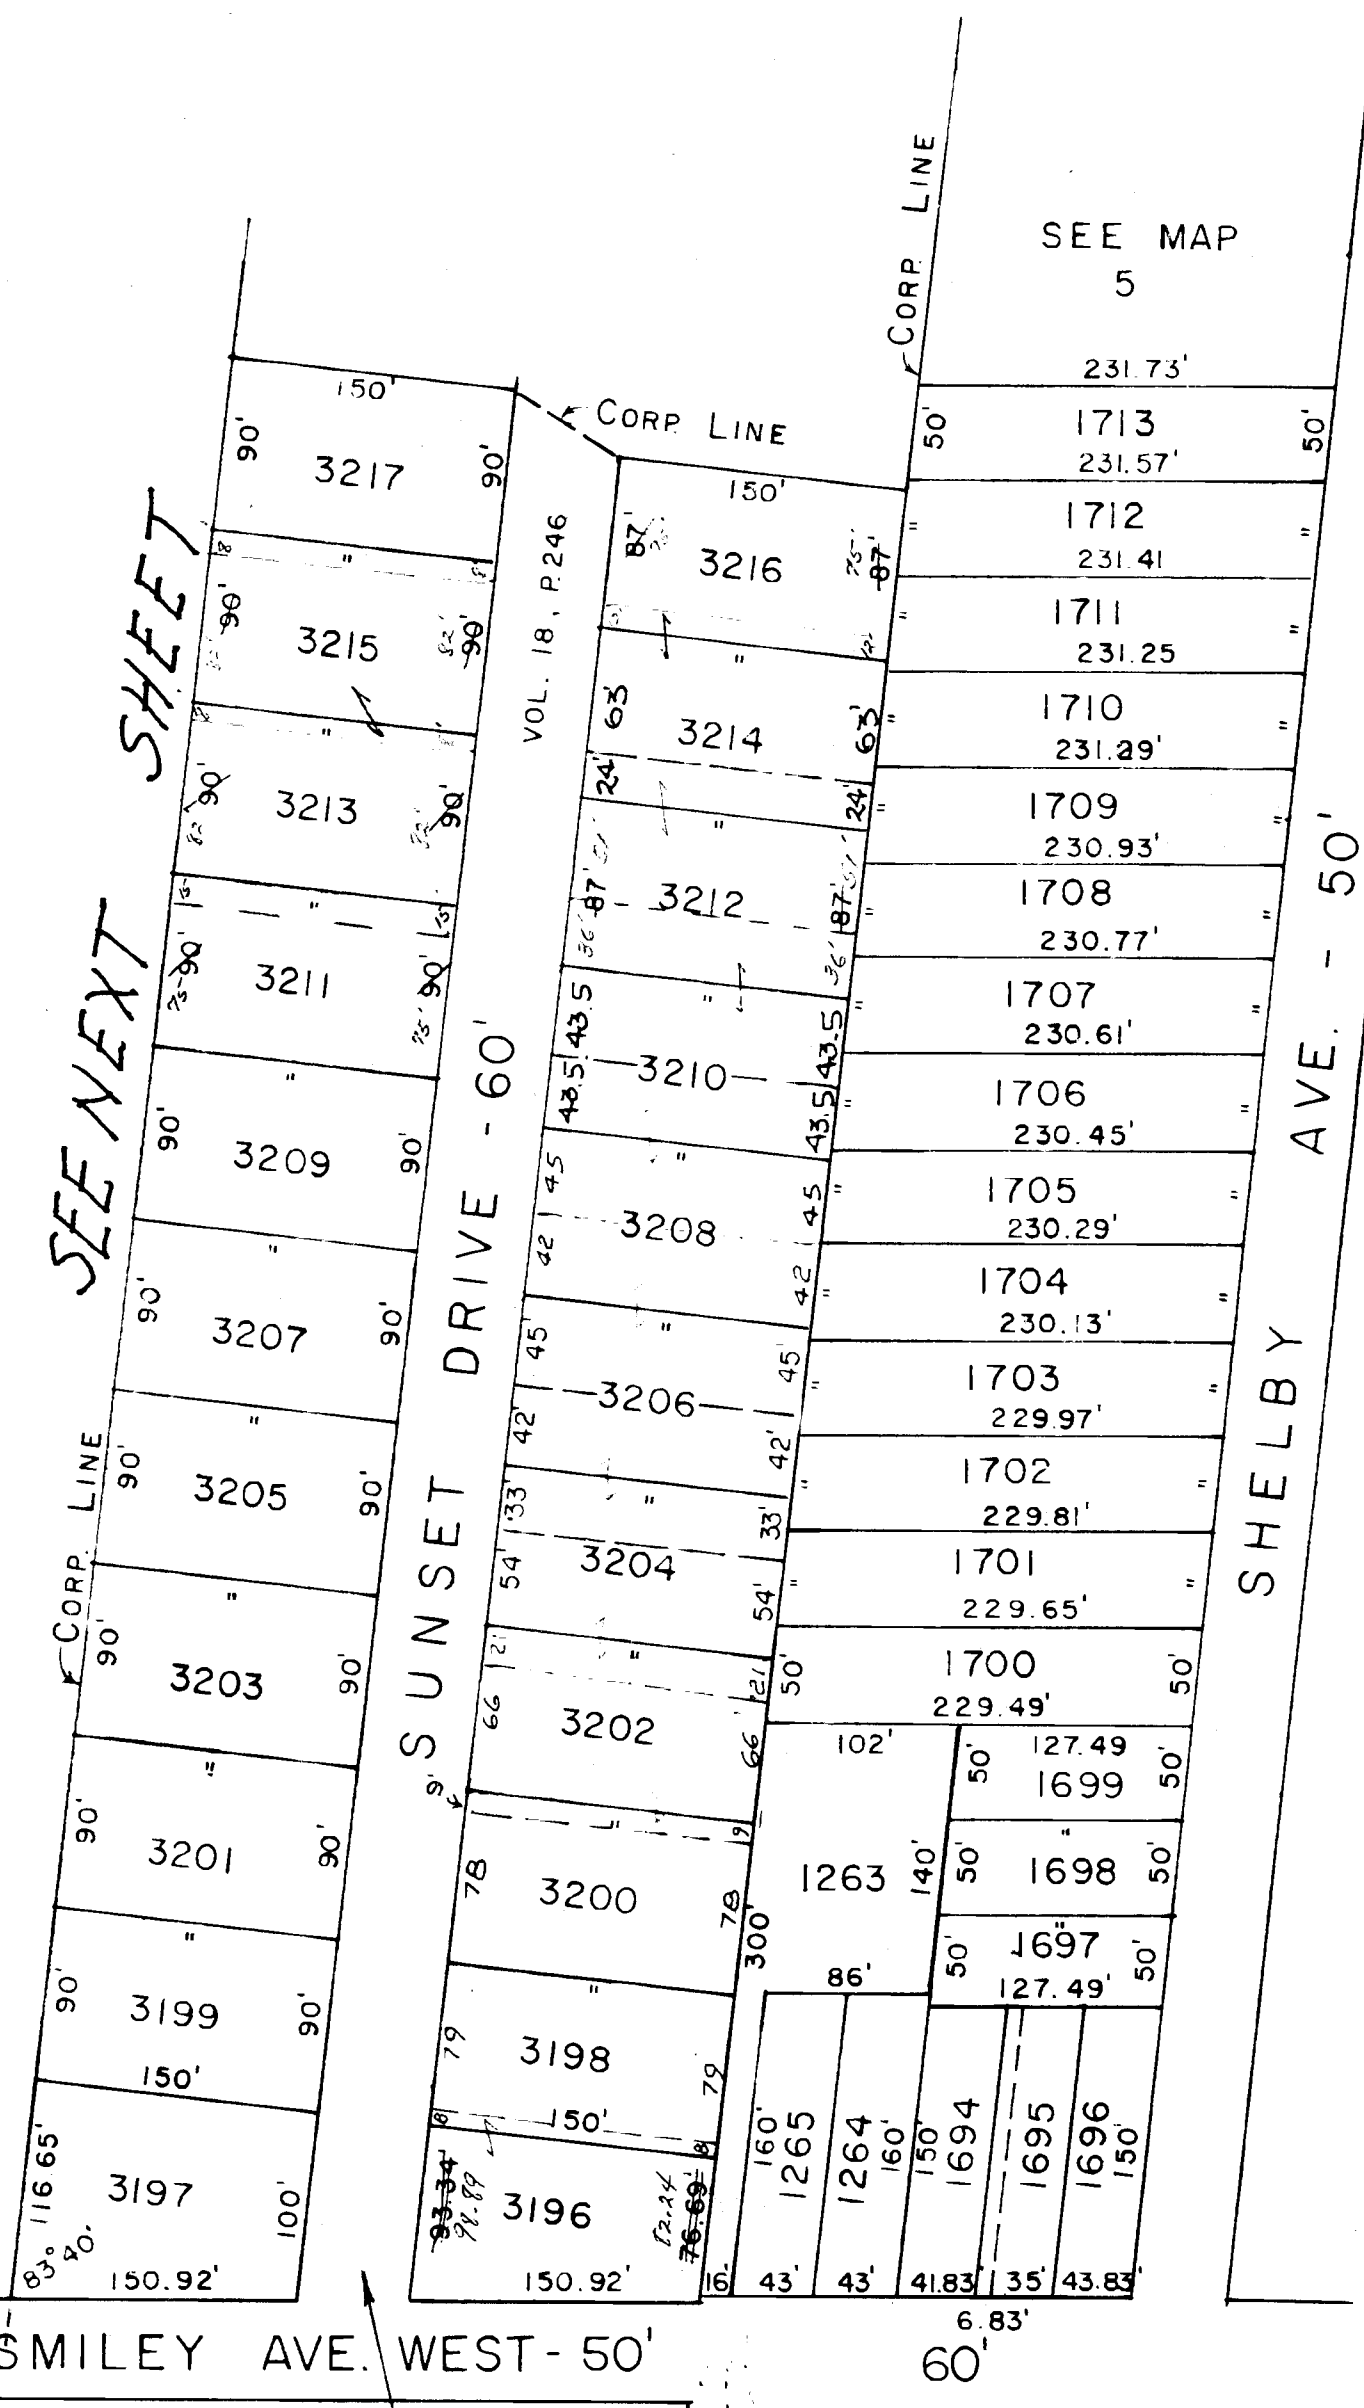

FORMERLY - FOX & SHADE ALLOTMENT  
VOL. 18, P. 246

REPLAT Vol. 19 Pg. 172

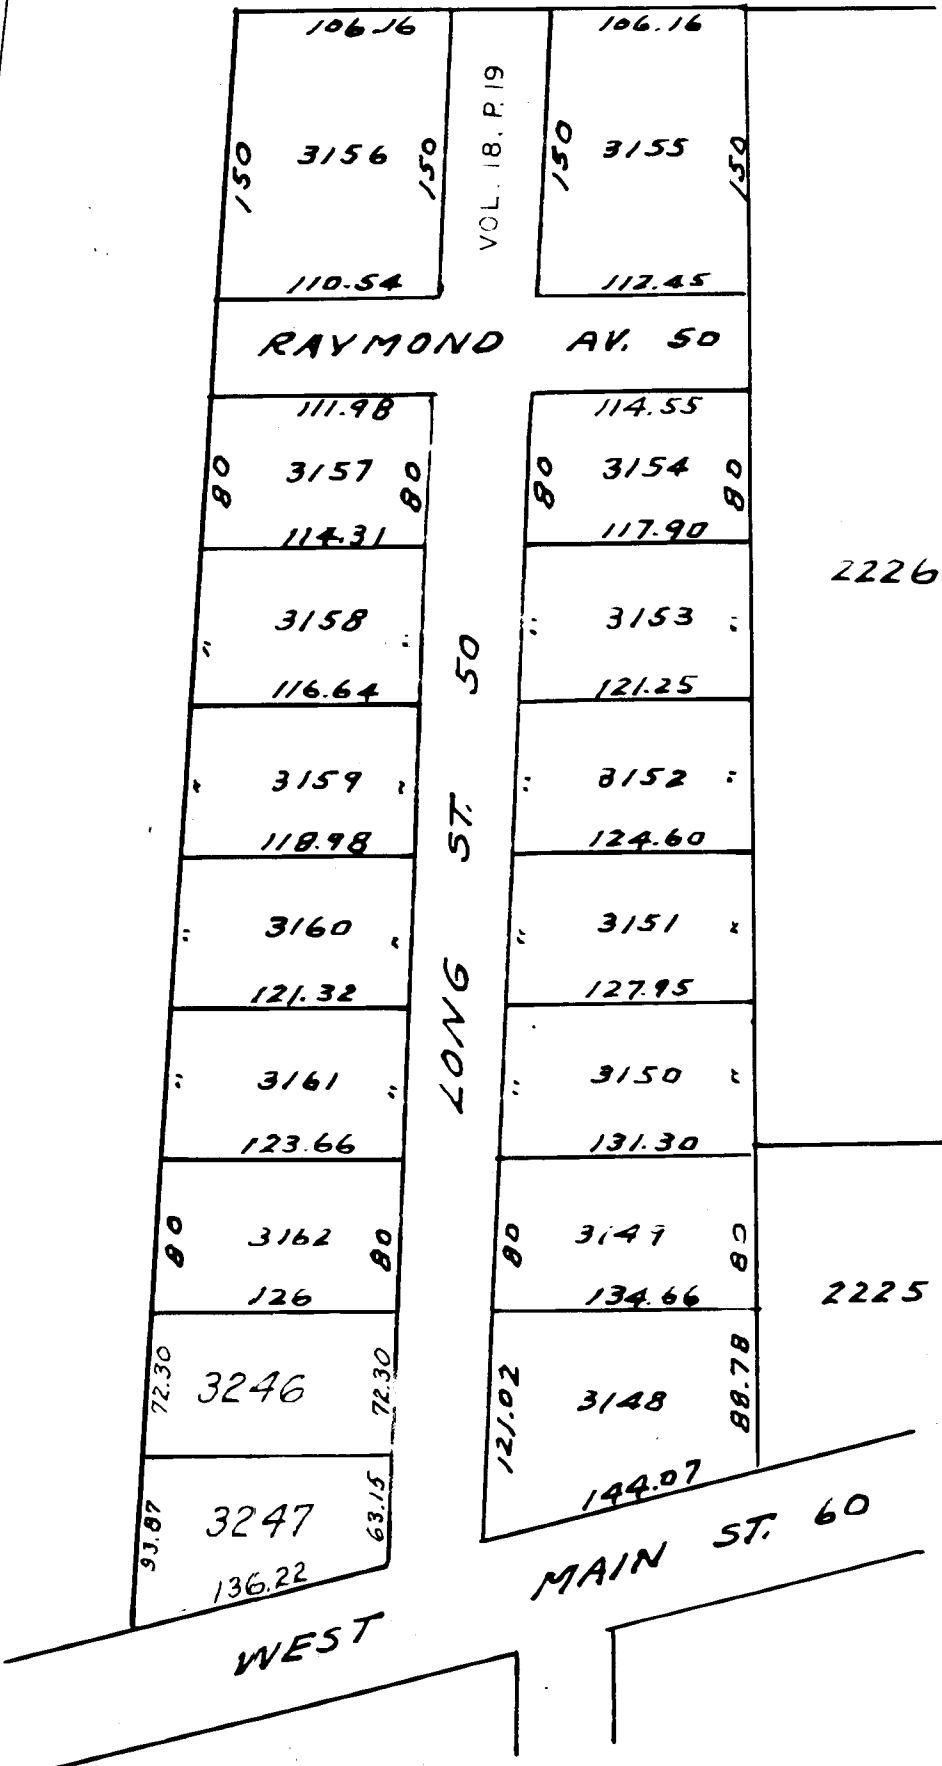

FORMERLY - WESTVIEW ALLOTMENT  
VOL. 18, P. 19