
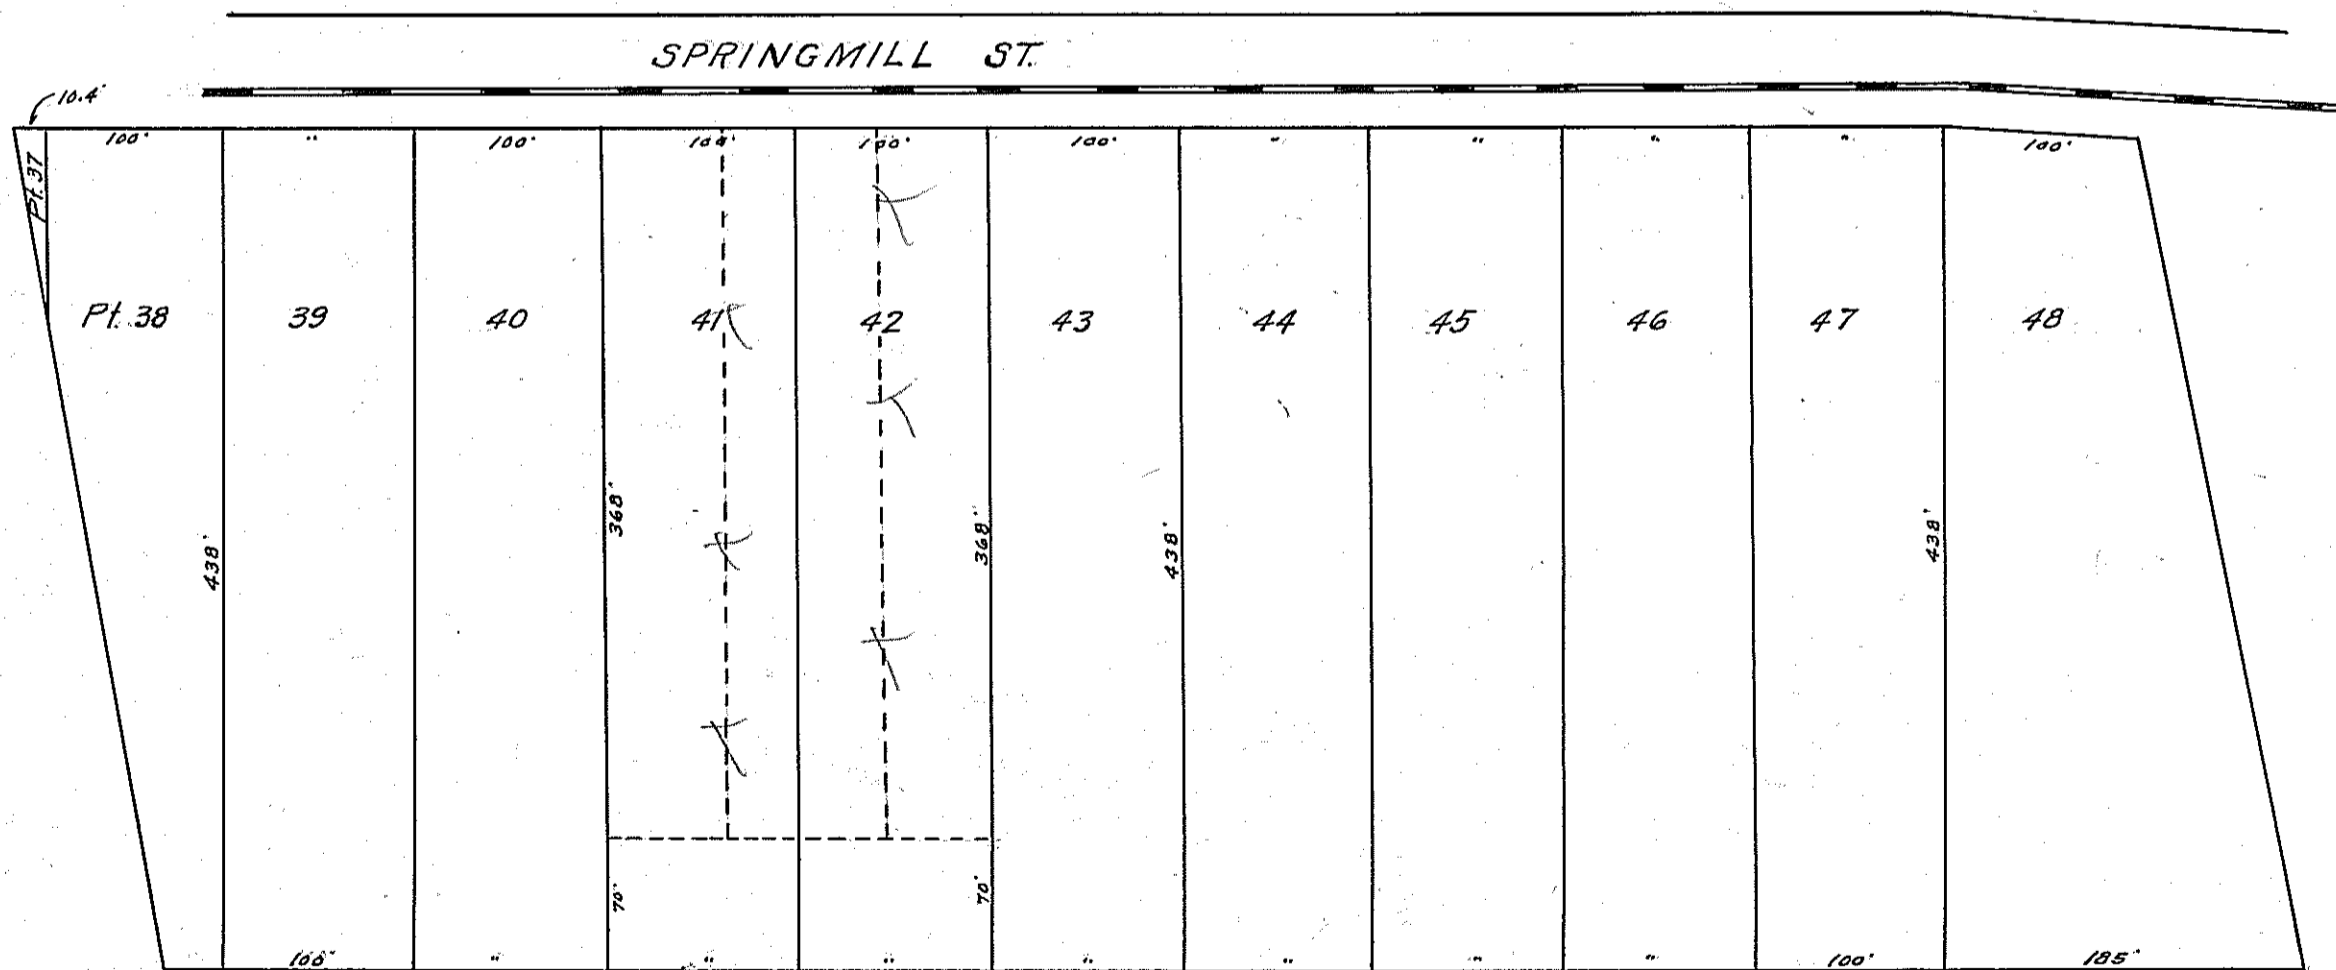


RHODES HEIGHTS

Scale: - 1" = 200'

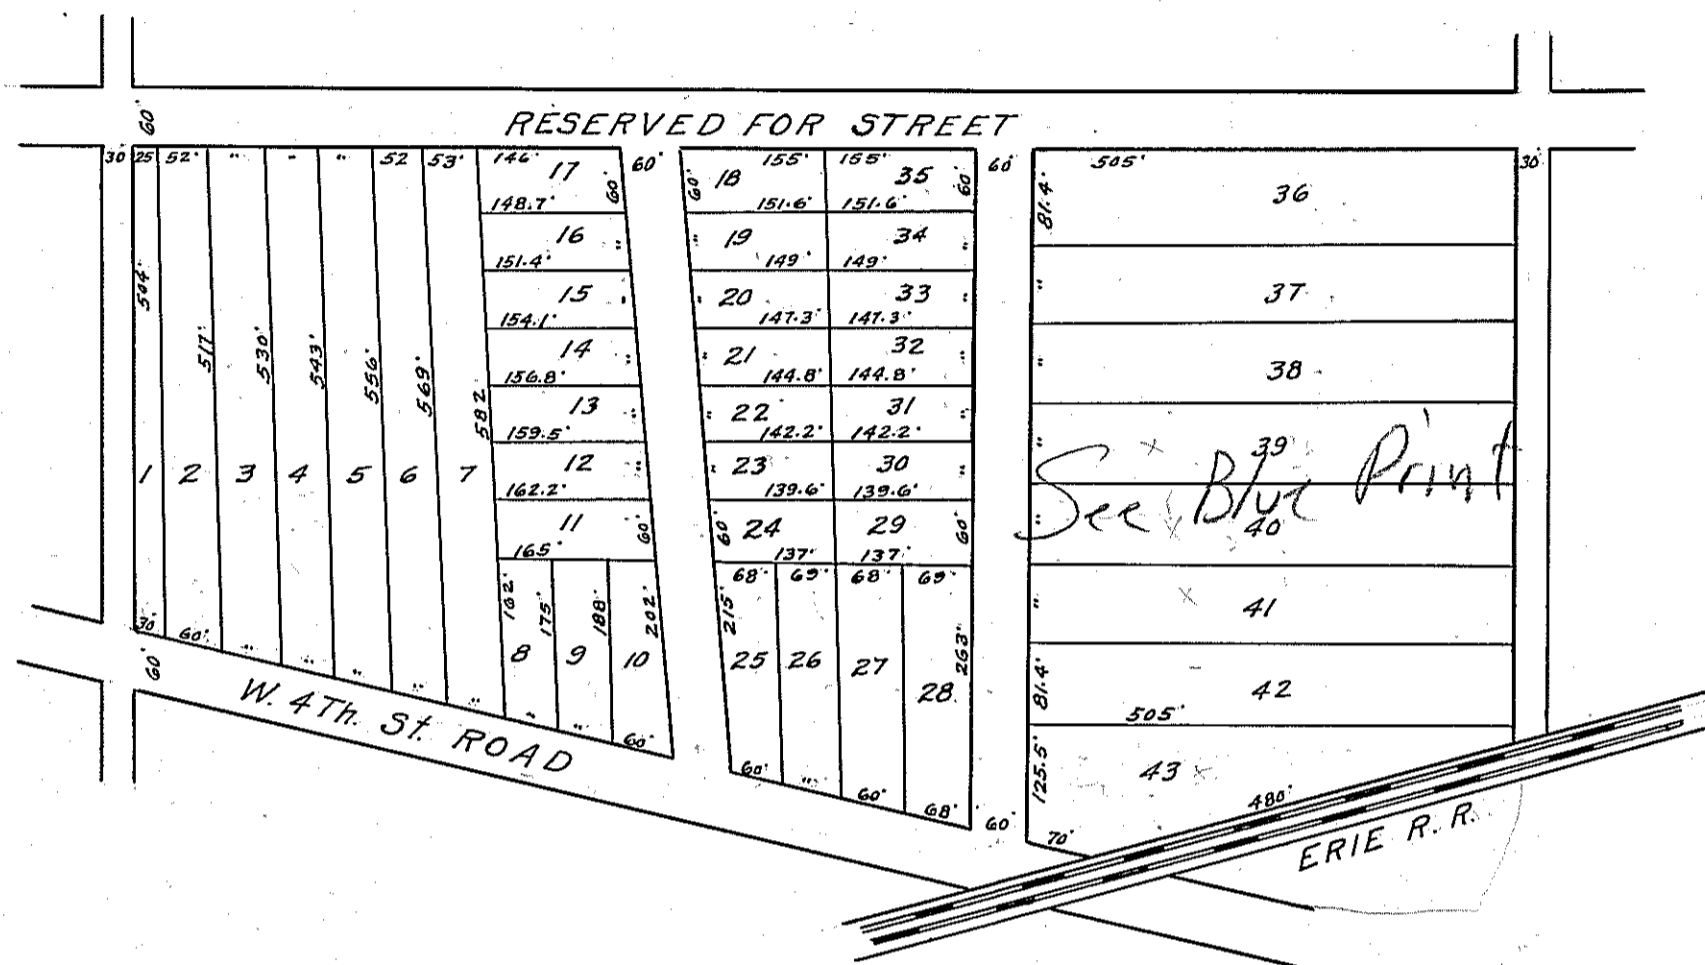

HEDGES ALLOTMENT

Scale: - 1" = 100'