


60	145	318	194.8	60
60	"	319	194.6	60
60	"	320	194.3	60
60	"	321	194	60
60	"	322	143.8	60
60	143.5	280	193.2	65
65	"	281	193	65
65	"	282	192.8	65
65	"	283	192.6	65
65	"	284	142.3	65
60	142	246	191.8	60
60	"	247	191.5	60
60	"	248	191.2	60
60	"	249	190.9	60
60	"	250	190.7	60
60	"	251	140.4	60
70	140.2	211	189.8	70
60	"	212	189.6	60
60	"	213	189.3	60
60.7	60	214	68.6	170
60	"	215		170
60	60.6	216		120

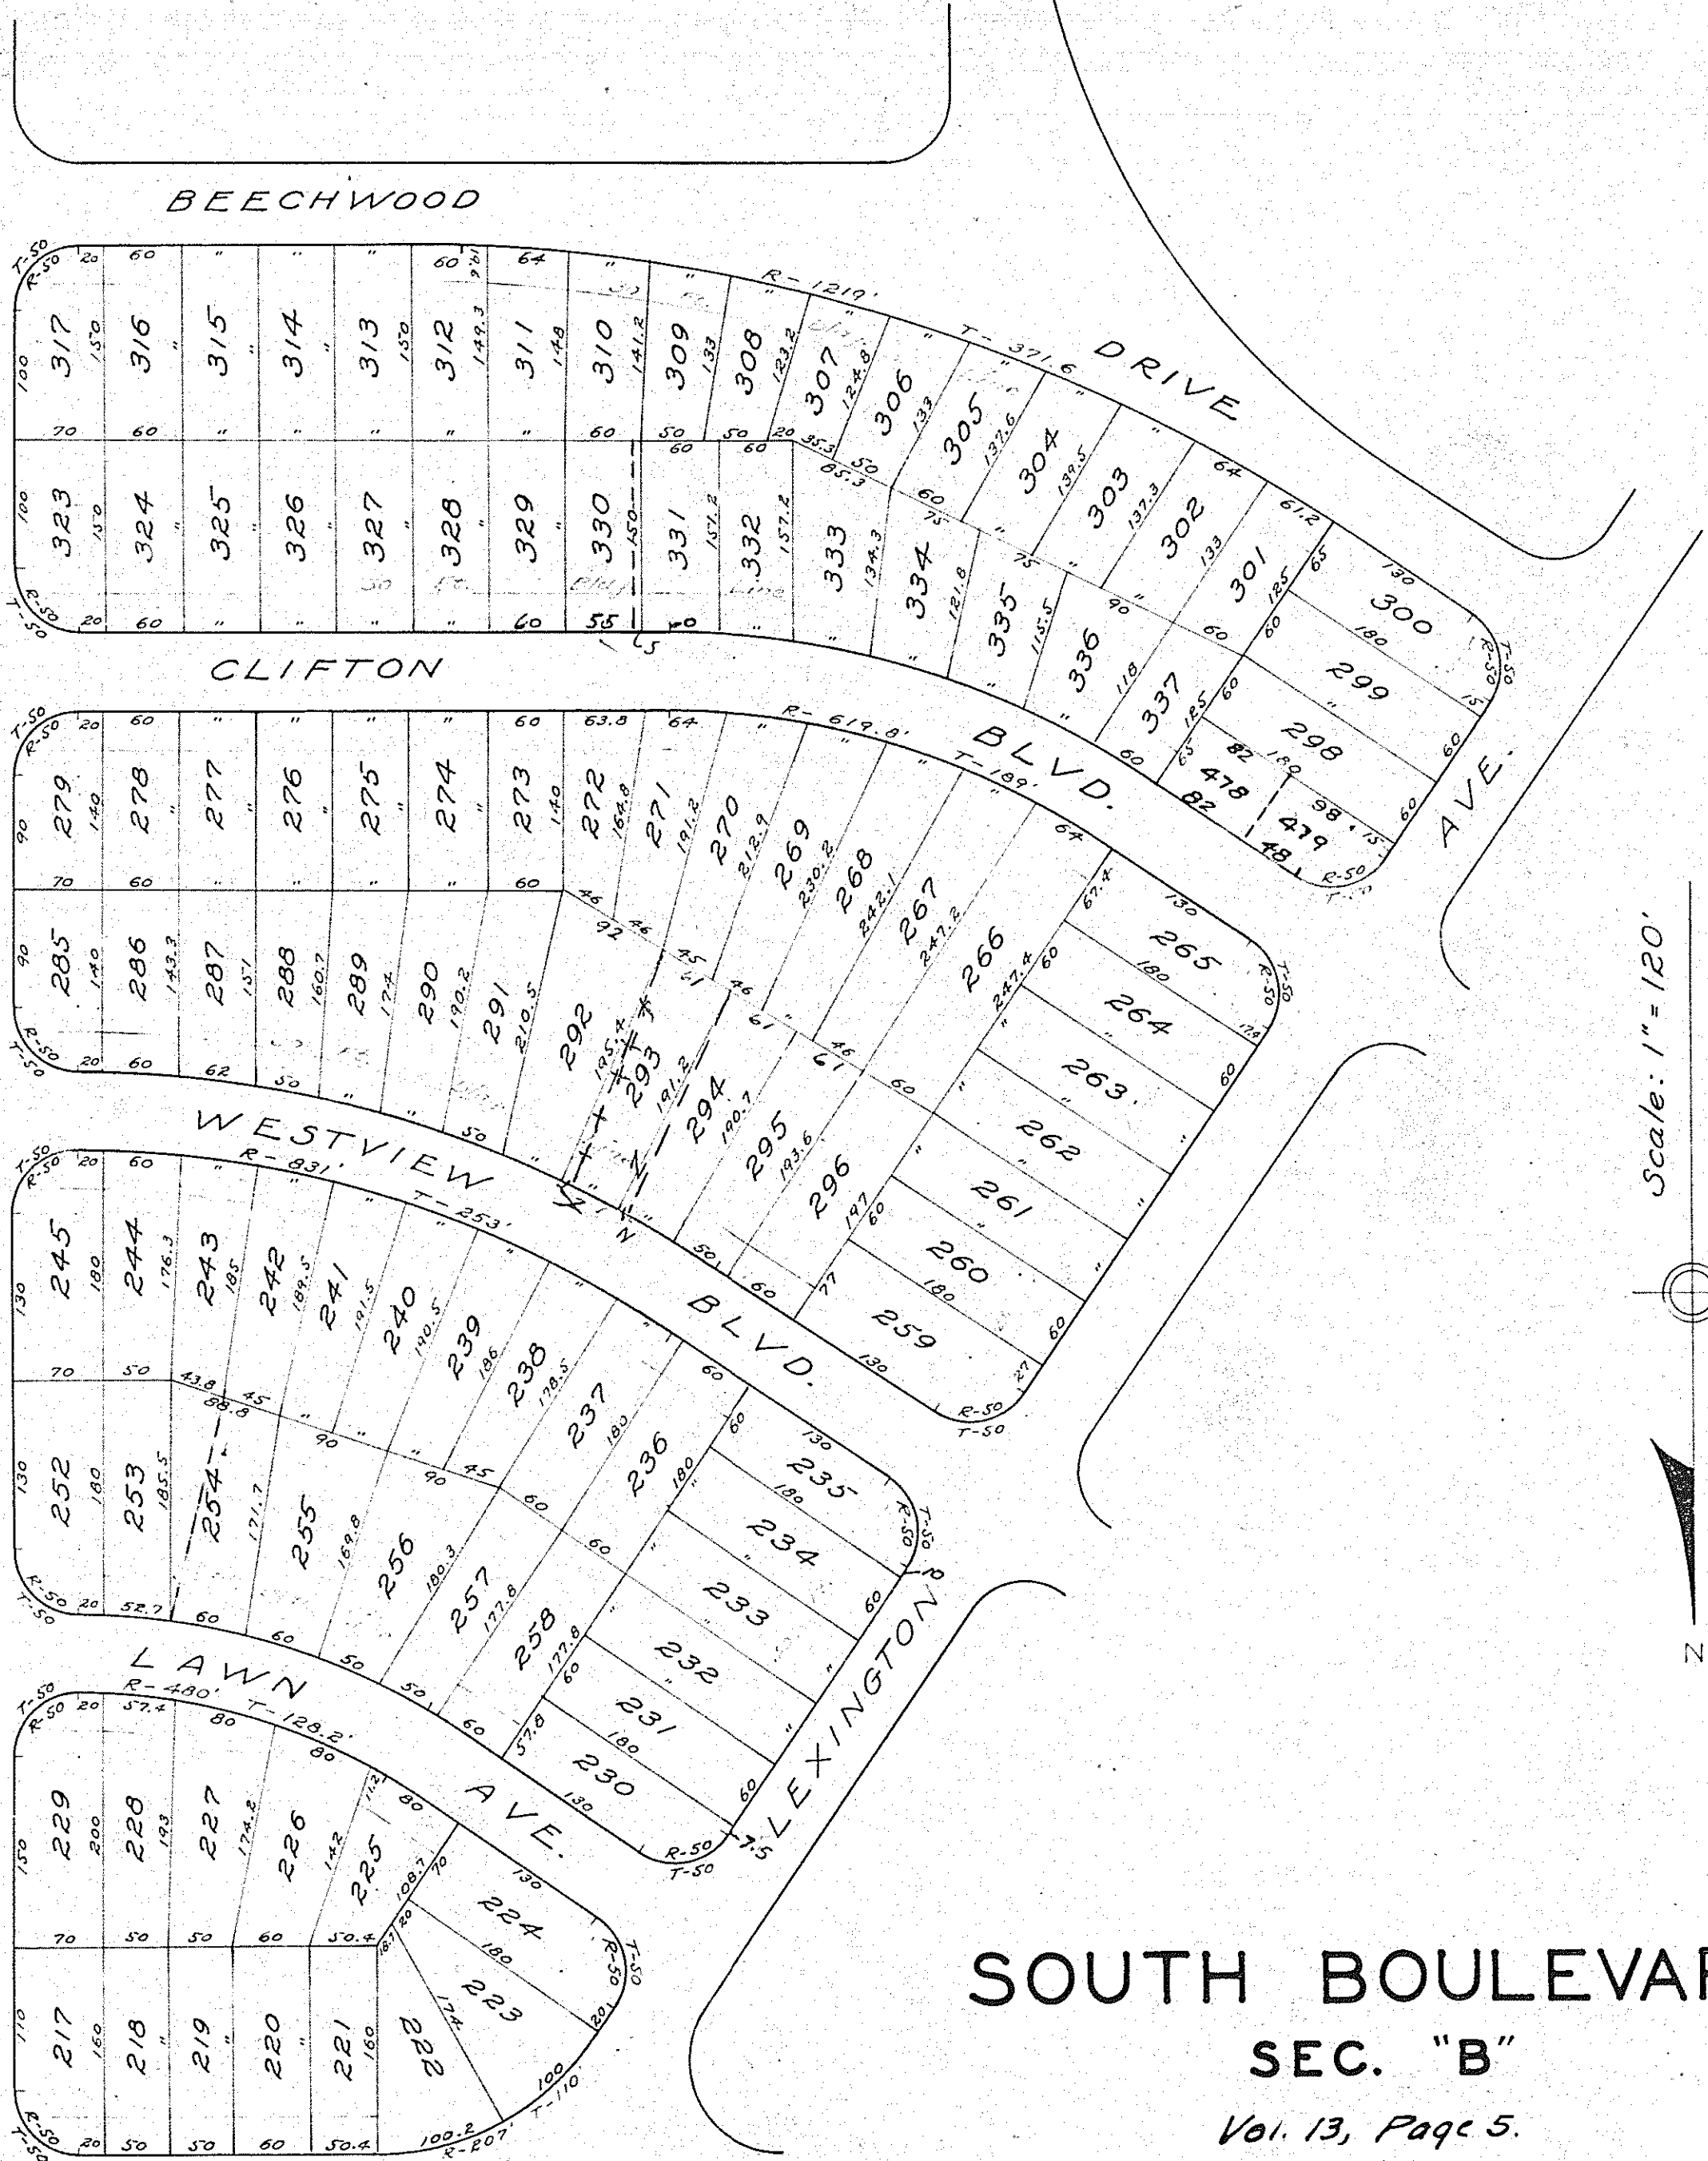

Scale: 1" = 120'



SOUTH BOULEVARDS SEC. "B"

Vol. 13, Page 5.

COOK RD. S 89° 15' W

2 sheets