

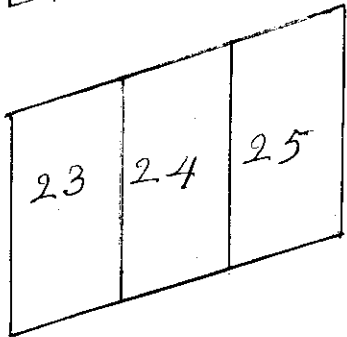
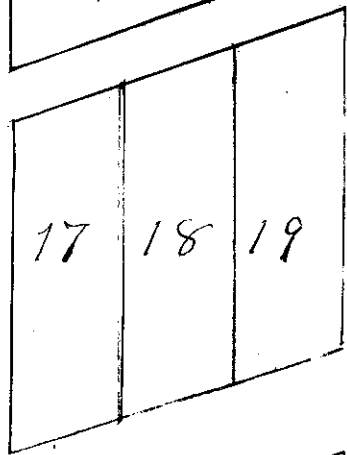
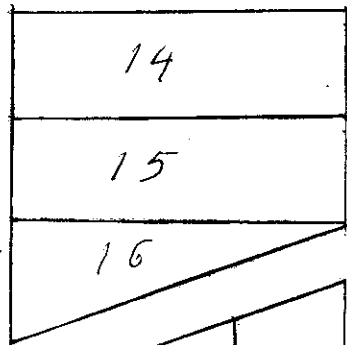
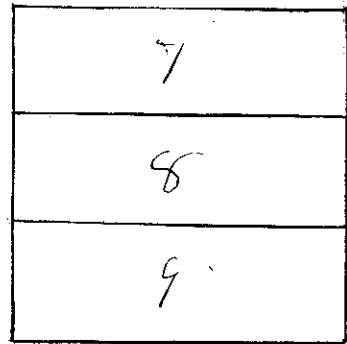


Subsequent Addition of **Lot,** *in East*

Scale, 40 Feet to an Inch, or 10 Feet to 1-4 Inch.

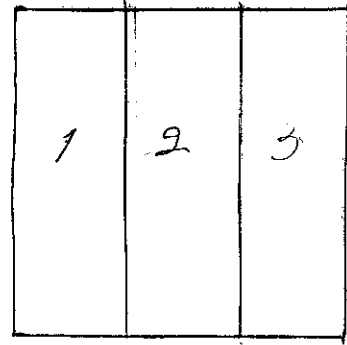

Rail Road

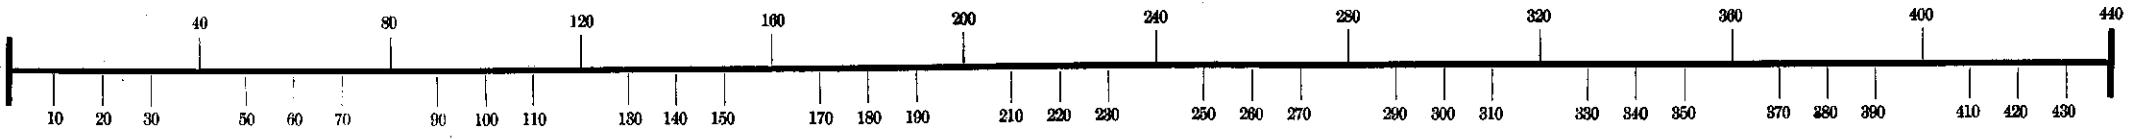