


FEED NO.	STATE	PROJECT	FISCAL YEAR

3
4

Proposed Curve (Elevated)
 P.I. 200+54.42
 Δ = 24°51' 11"
 T = 57.15
 L = 451.50
 E = 516.73

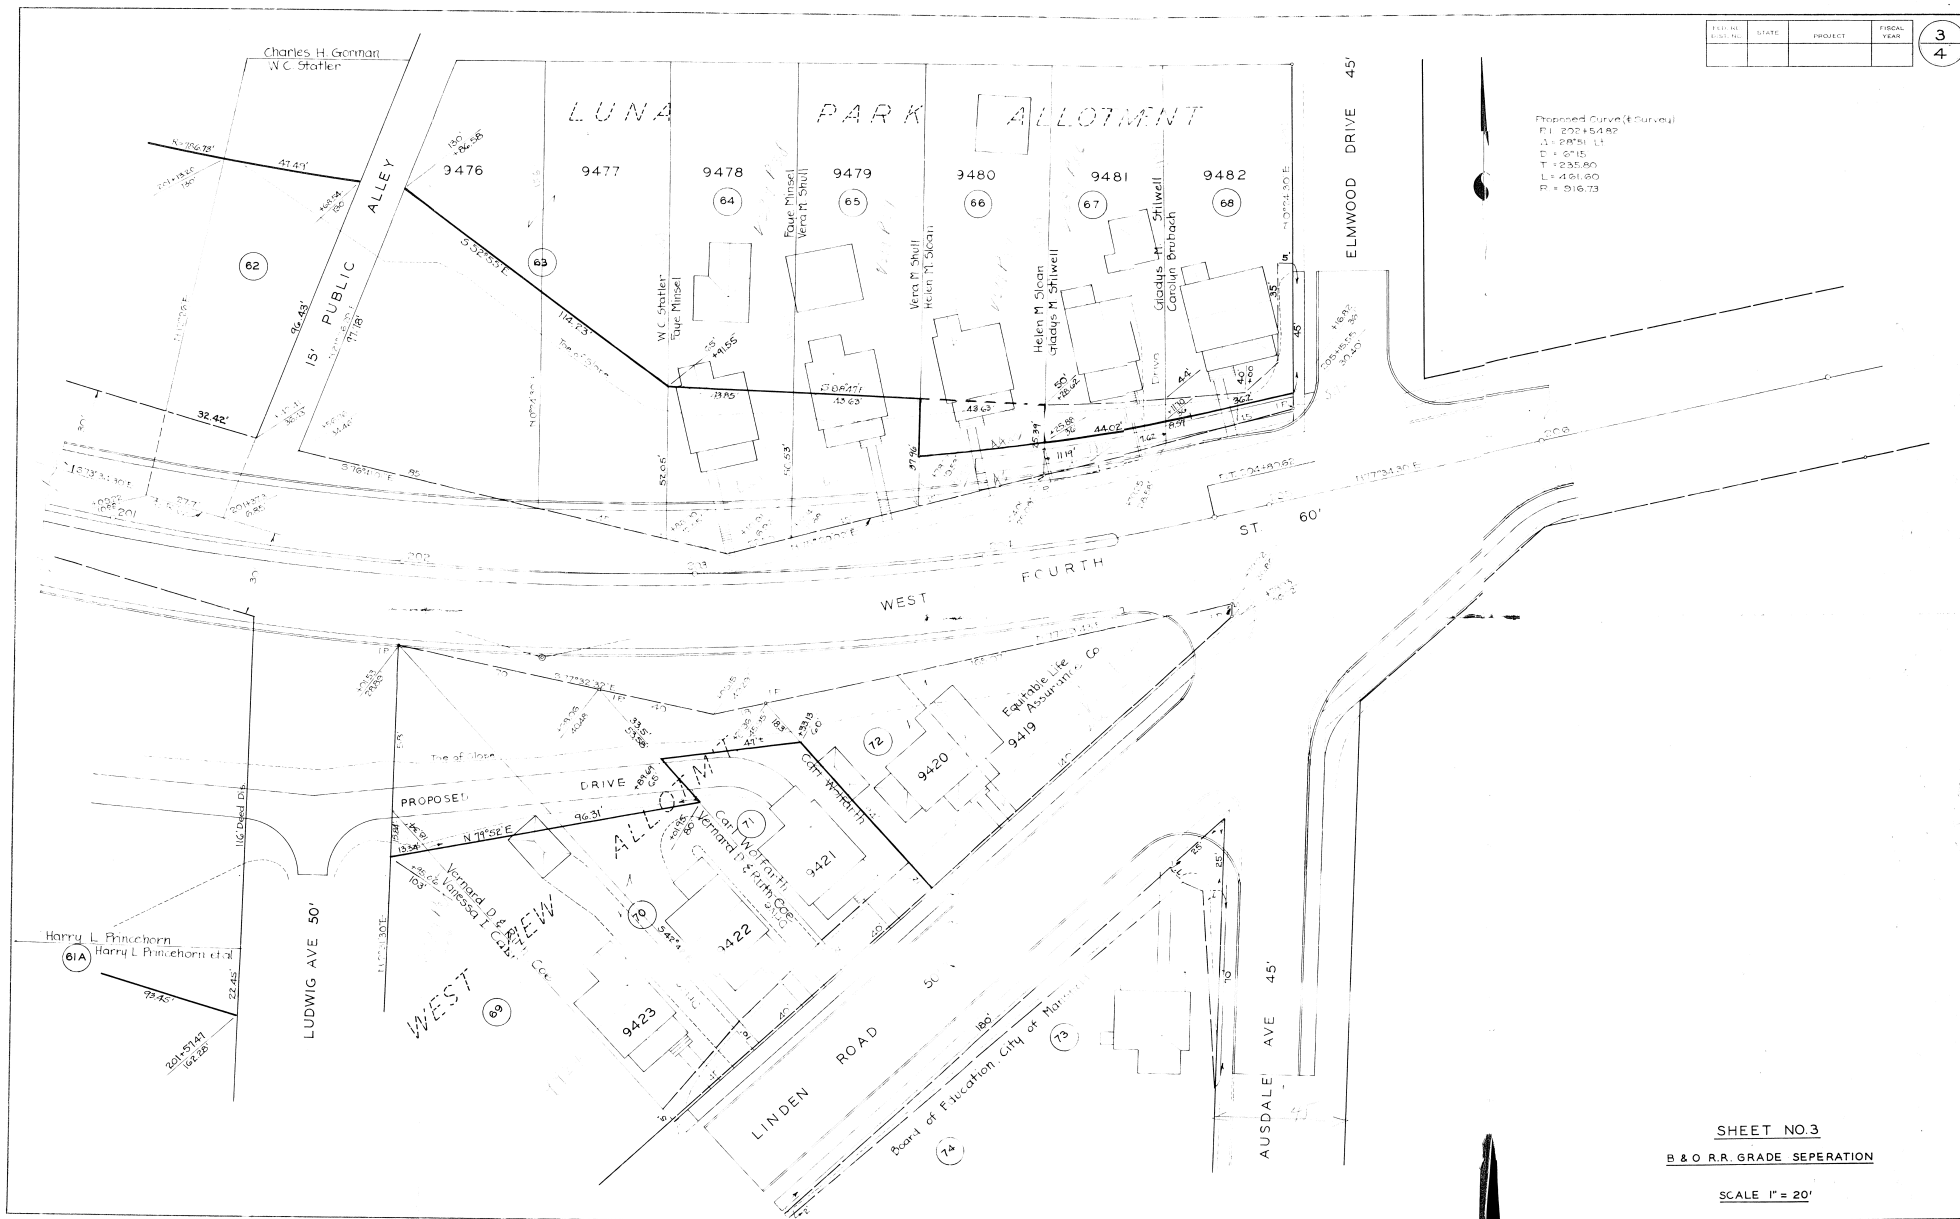

SHEET NO. 3

B & O R.R. GRADE SEPARATION

SCALE 1" = 20'