
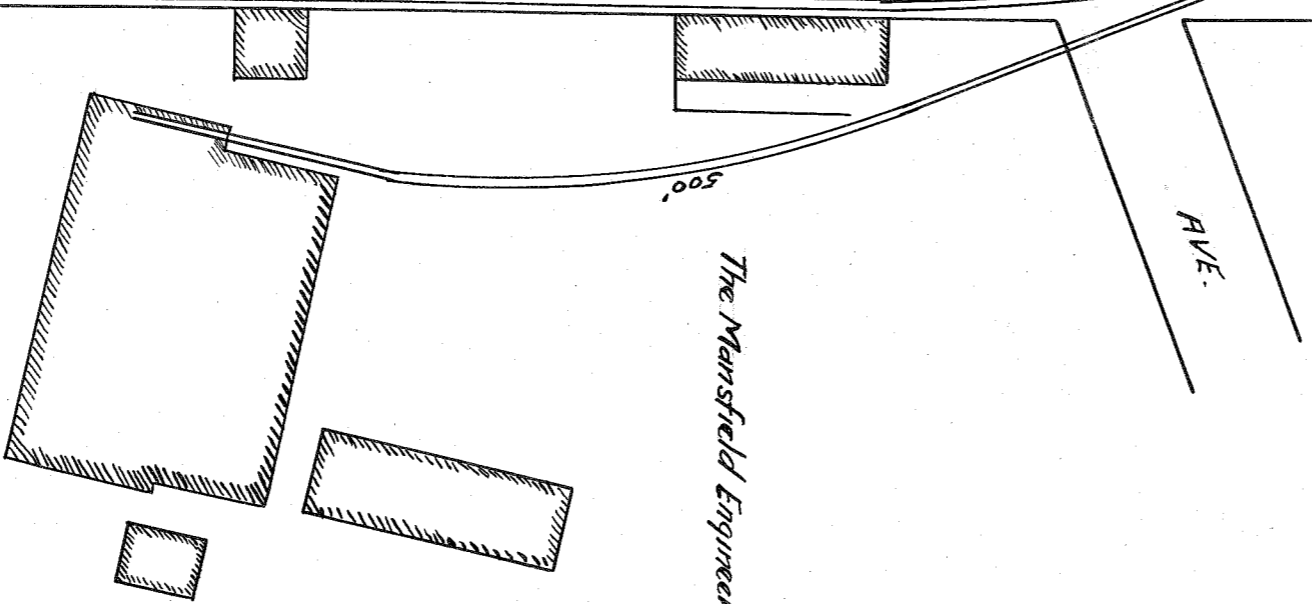
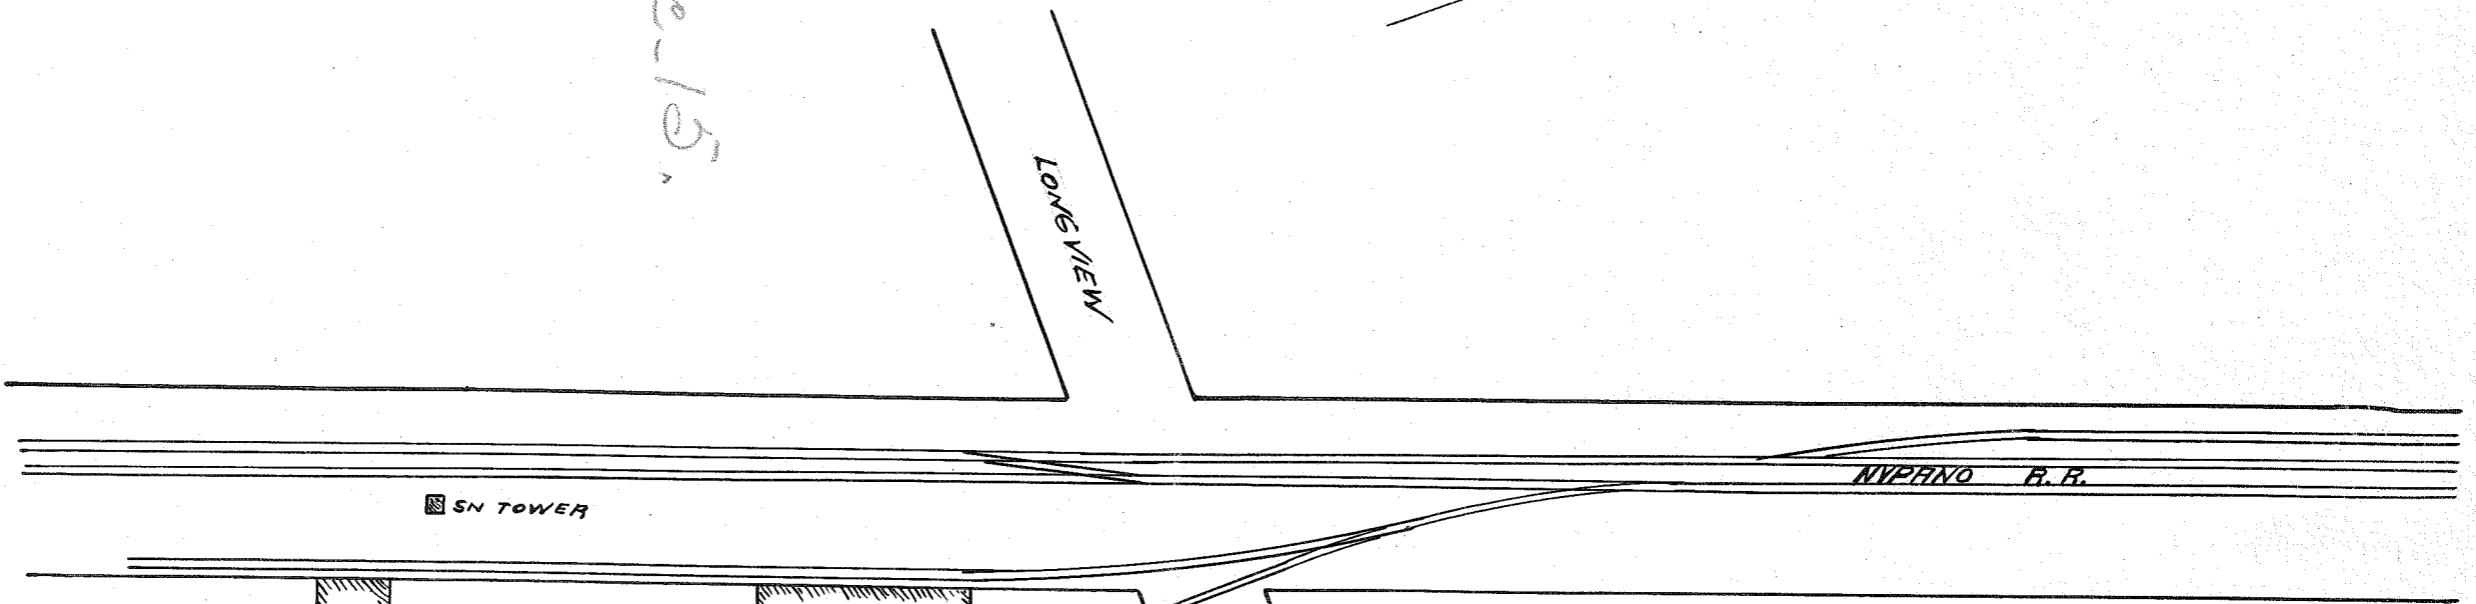


WARD 5

26

See 15.

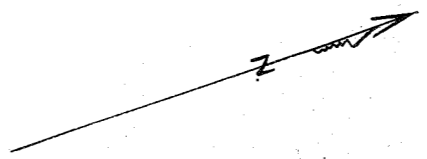

The Mansfield Engineering Co.

NOT TO BE RECORDED

"EXHIBIT A"

ERIE R. R. CO.

Map showing right of way grant to be obtained

from the
MANSFIELD ENGINEERING CO.

-of-
MANSFIELD O.

OFFICE OF DIVISION ENGINEER

GALLIUM O. 9/20/02

Scale 1"=100'

MADISON TOWNSHIP

RICHLAND CO.