
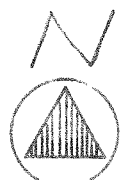


PARRETT & McCARTNEY
 Consulting Engineers
 390 Marion Avenue
 Mansfield, Ohio 44903

EASTVIEW SEWAGE TREATMENT PLANT PROPERTY
RICHLAND COUNTY SEWER DISTRICT NO. 4

E. LINE N.E. 1/4 SEC. 12
 W. LINE N.W. 1/4 SEC. 7
 E. LINE S.E. 1/4 SEC. 1
 W. LINE S.W. 1/4 SEC. 6
 MADISON TWP
 MIFFLIN TWP

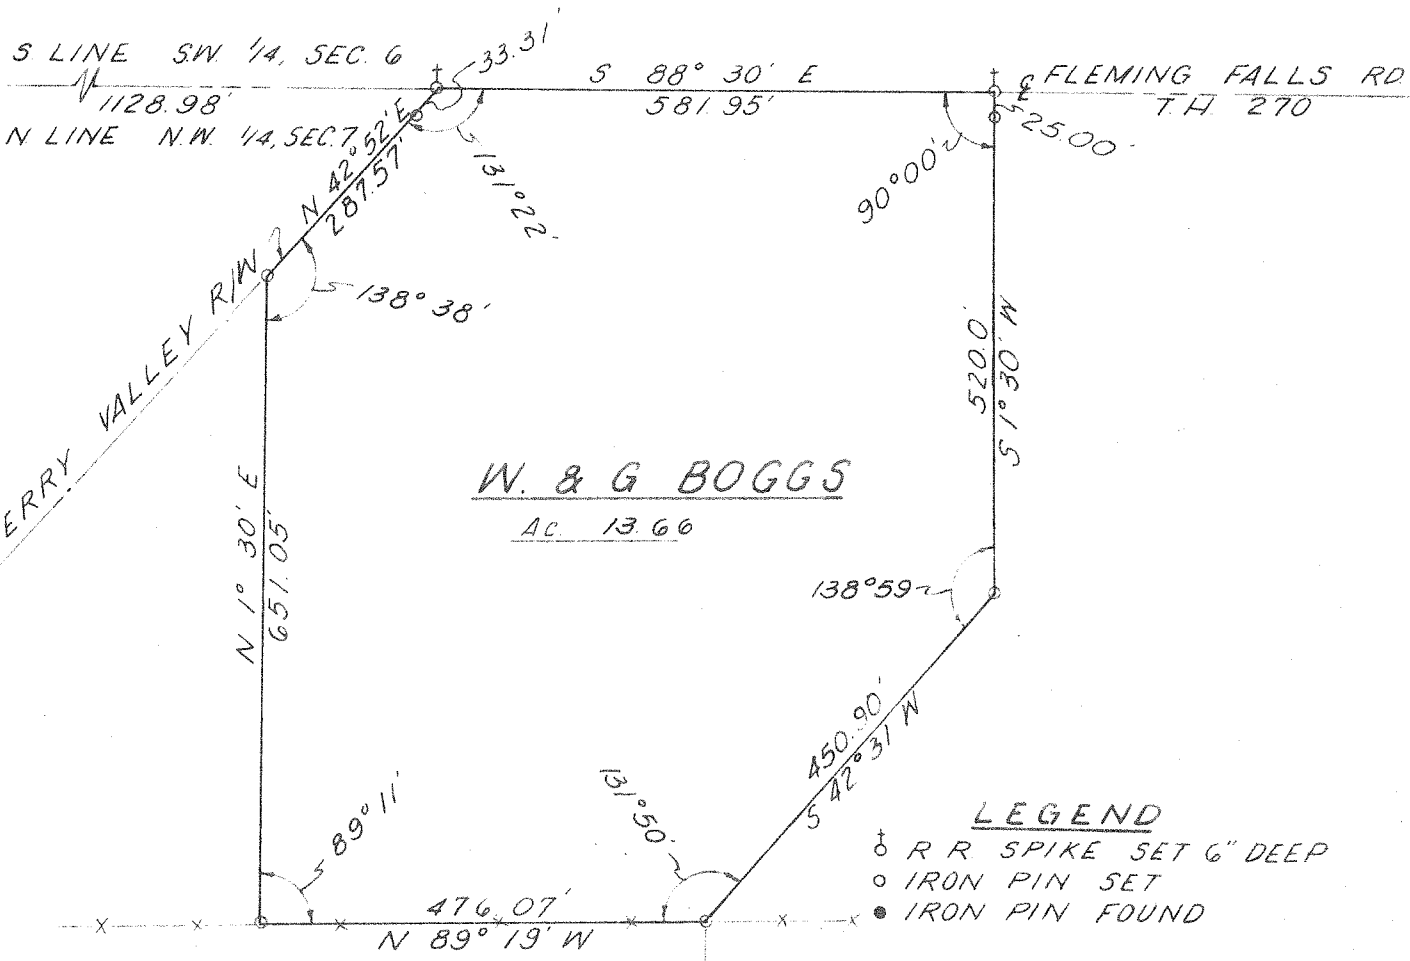

SCALE... 1" = 200'

12056
 DATE: *C.B. Parrett*
 C. B. PARRETT REG. SURVEYOR #2871