


Survey & Construction S.R. 30

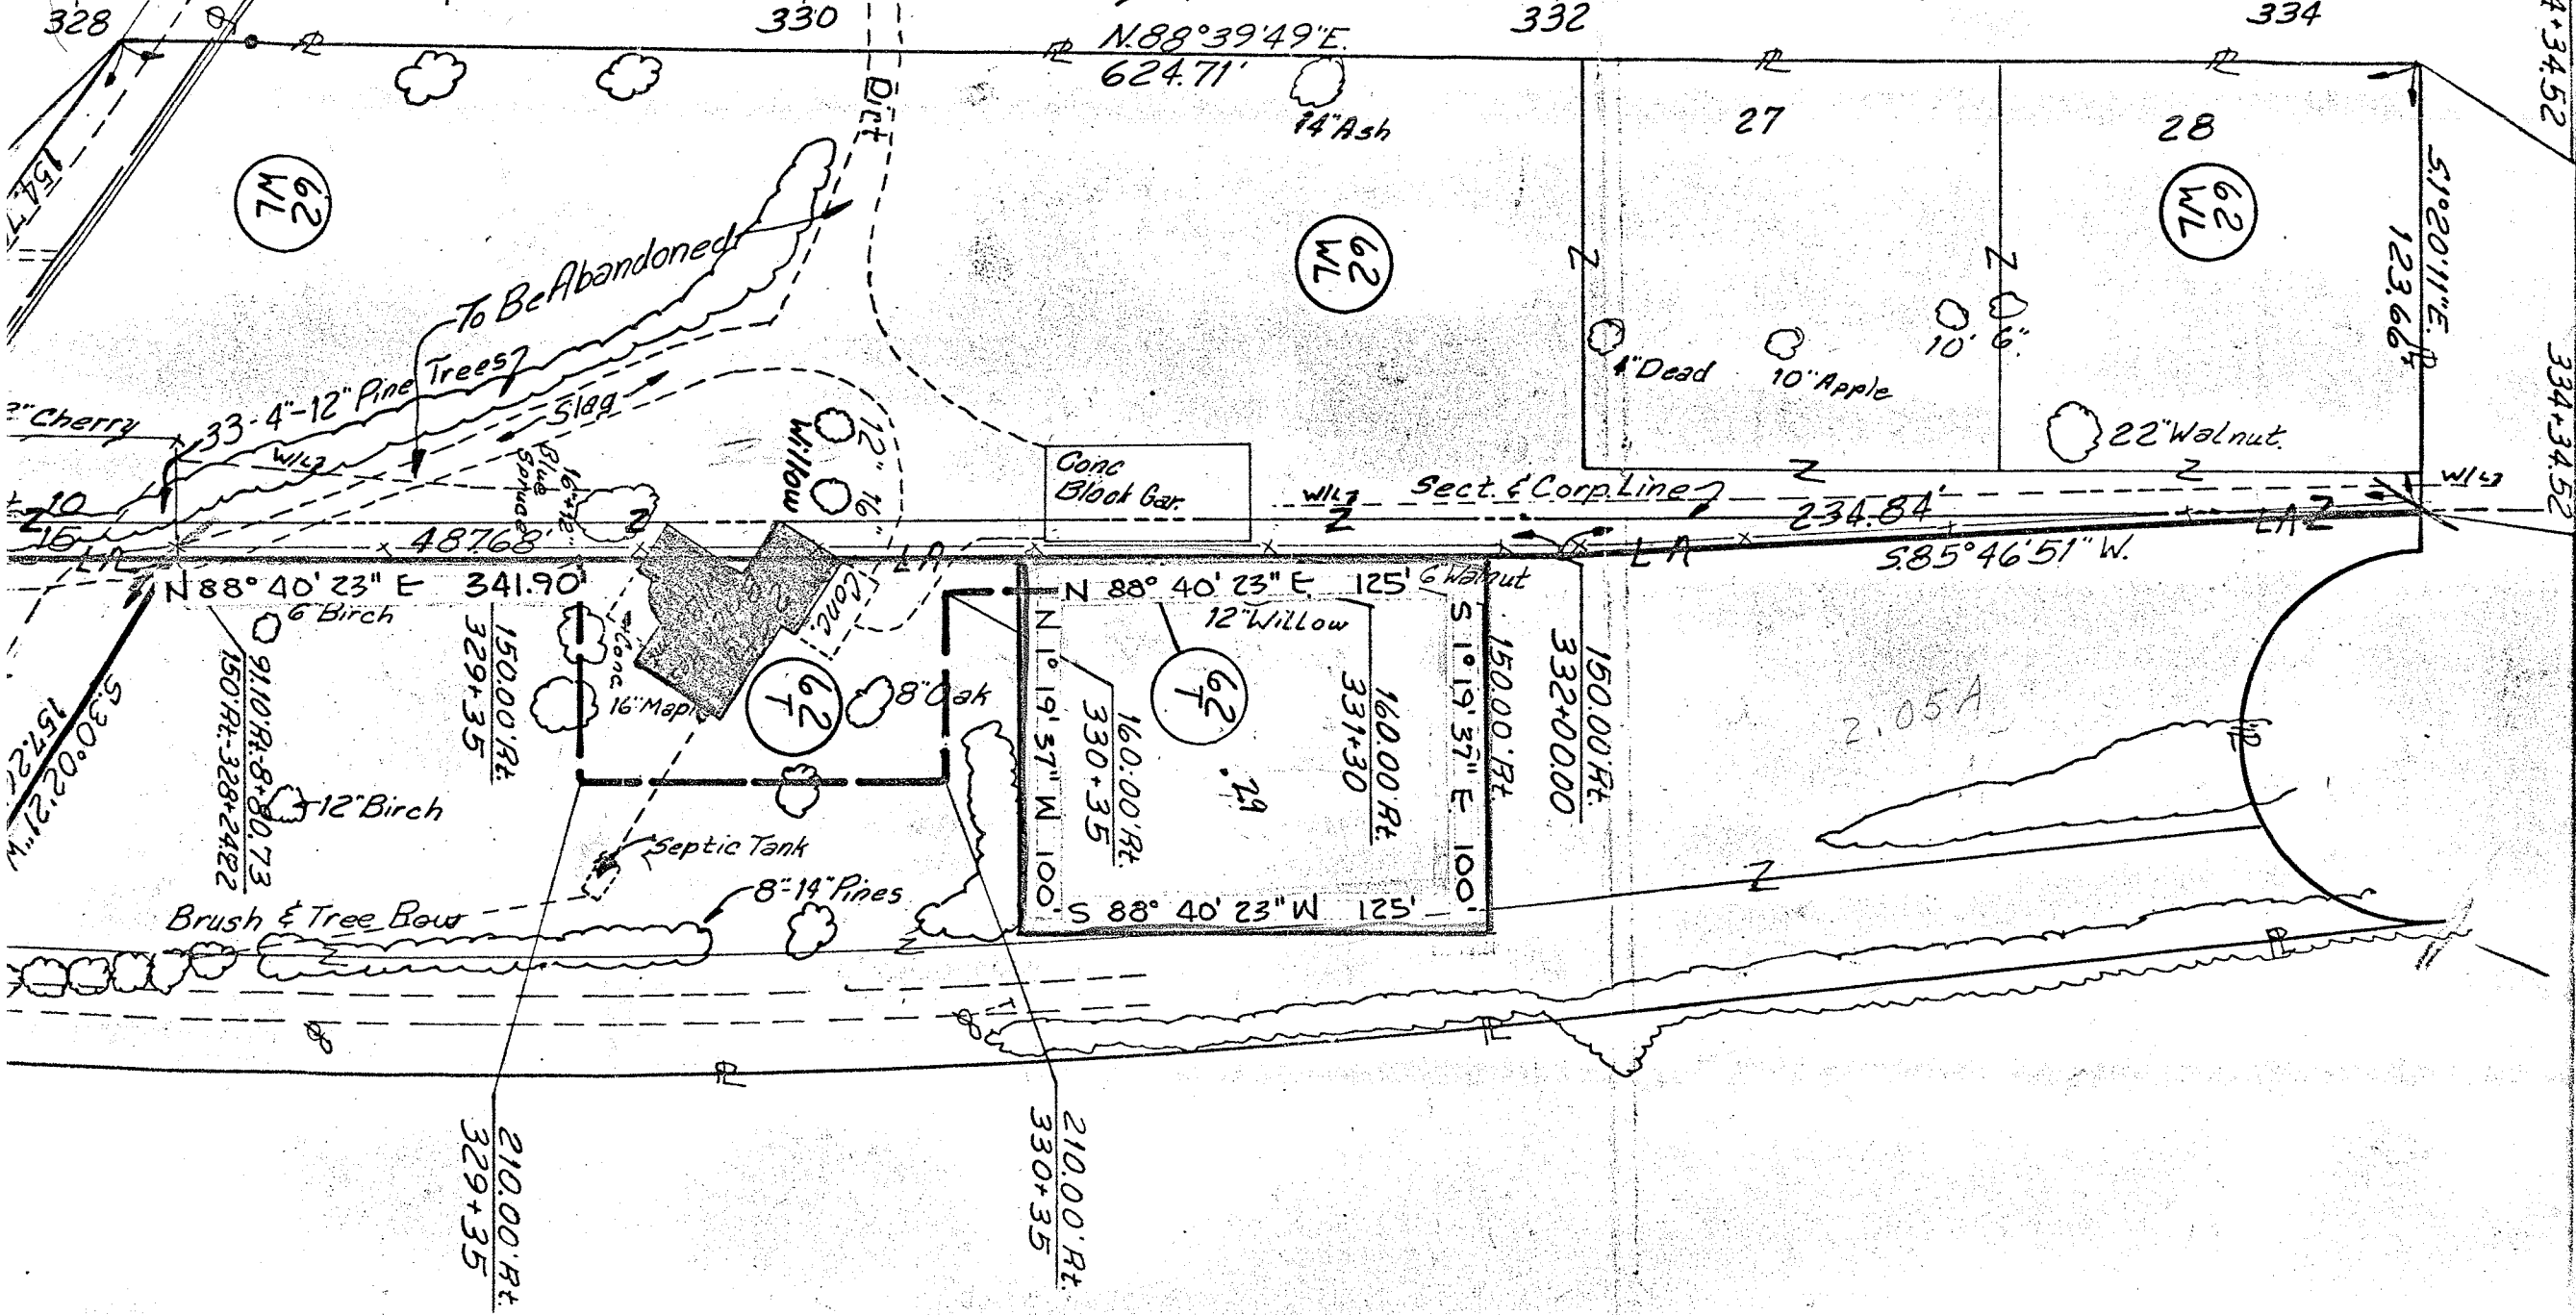

328

330

332

334

334+34.52

334+34.52

N 88° 39' 49" E

624.71'

14" Ash

27

28

69
WL

62
WL

62
WL

To Be Abandoned
Trees

1" Dead

10" Apple

10' 6"

22" Walnut

51° 20' 11" E
123.66'

33-4"-12" Pine

Slag

Conc
Block Gar.

Sect. & Corp. Line

234.84'

S 85° 46' 51" W

2" Cherry

10
15

487.68'

N 88° 40' 23" E 341.90'

N 88° 40' 23" E 125' 6" Walnut

12" Willow

2.05A

5.30° 02' 21" W
157.22'

91.10' R. 8+80.73
150' R. 328+2422

150.00' R.
329+35

16" Maple

67
WL

8" Oak

62
WL

12"

160.00' R.
331+30

150.00' R.
332+00.00

N 1° 19' 37" W 100'

S 88° 40' 23" W 125'

Brush & Tree Row

Septic Tank

8"-14" Pines

210.00' R.
329+35

210.00' R.
330+35