



ED. NO.	STATE	PROJECT	
DIVISION			

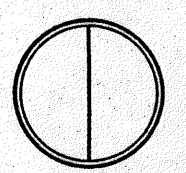

SCALE: 1" = 20'

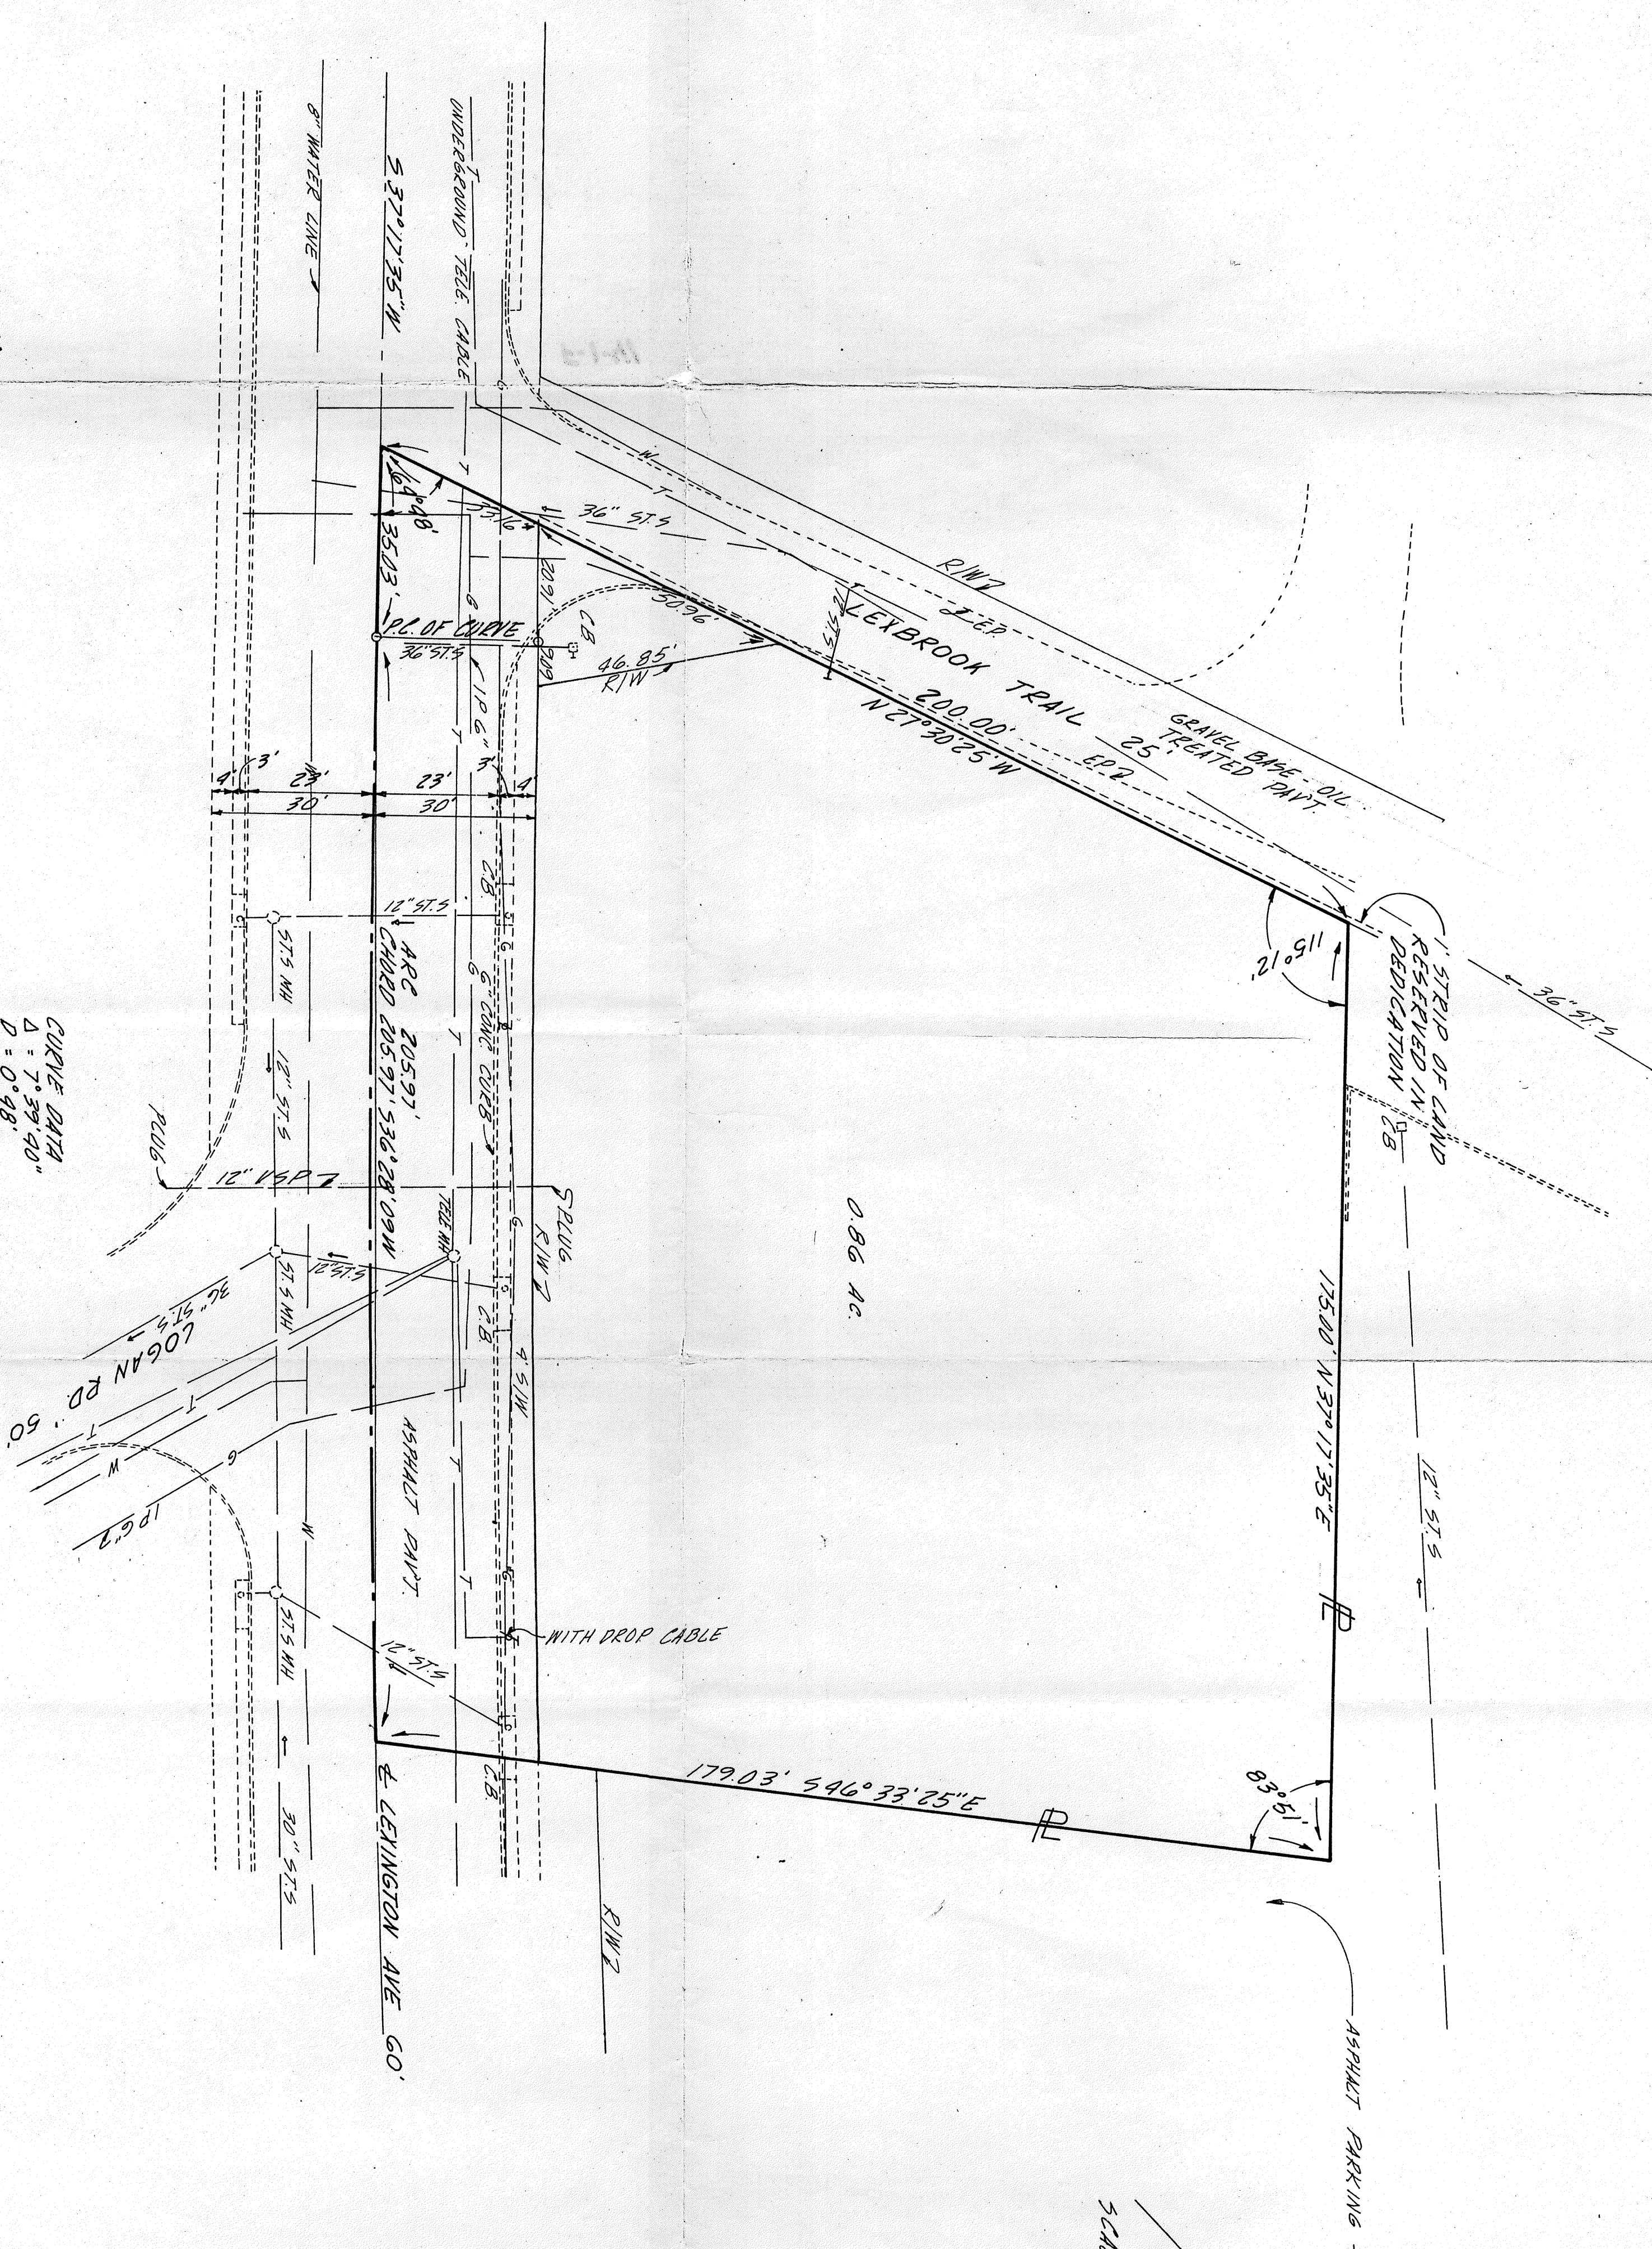

CURVE DATA
 $\Delta = 7^{\circ}39'40''$
 $D = 0^{\circ}48'$
 $R = 766.98'$
 $T = 479.53'$
 $L = 987.29'$
 $E = 16.04'$

PRINTED

JUL 8 1968
 SHAFFER, JOHNSTON,
 LICHTENWALTER & ASSOC.

M. P. Lichtenwalter
 M. P. LICHTENWALTER
 REG. SURVEYOR #4162

SHAFFER, JOHNSTON,
 LICHTENWALTER AND ASSOCIATES, INC.
 Consulting Engineers
 MANSFIELD OHIO WOOSTER

TOPOGRAPHIC SURVEY
 FOR
 BEN CLARKA

BENING PART OF THE NW 1/4 OF SEC. 5
 TWP. 20, R. 18, WASHINGTON TWP.
 RICHLAND CO. OHIO AND NOW KNOWN
 AS PART OF INLOT NO. 14296

DESIGNED	DRAWN	TRACED	CHECKED	REVIEWED	DATE	REVIEWED
	LV8				7-5-68	