


NORTH

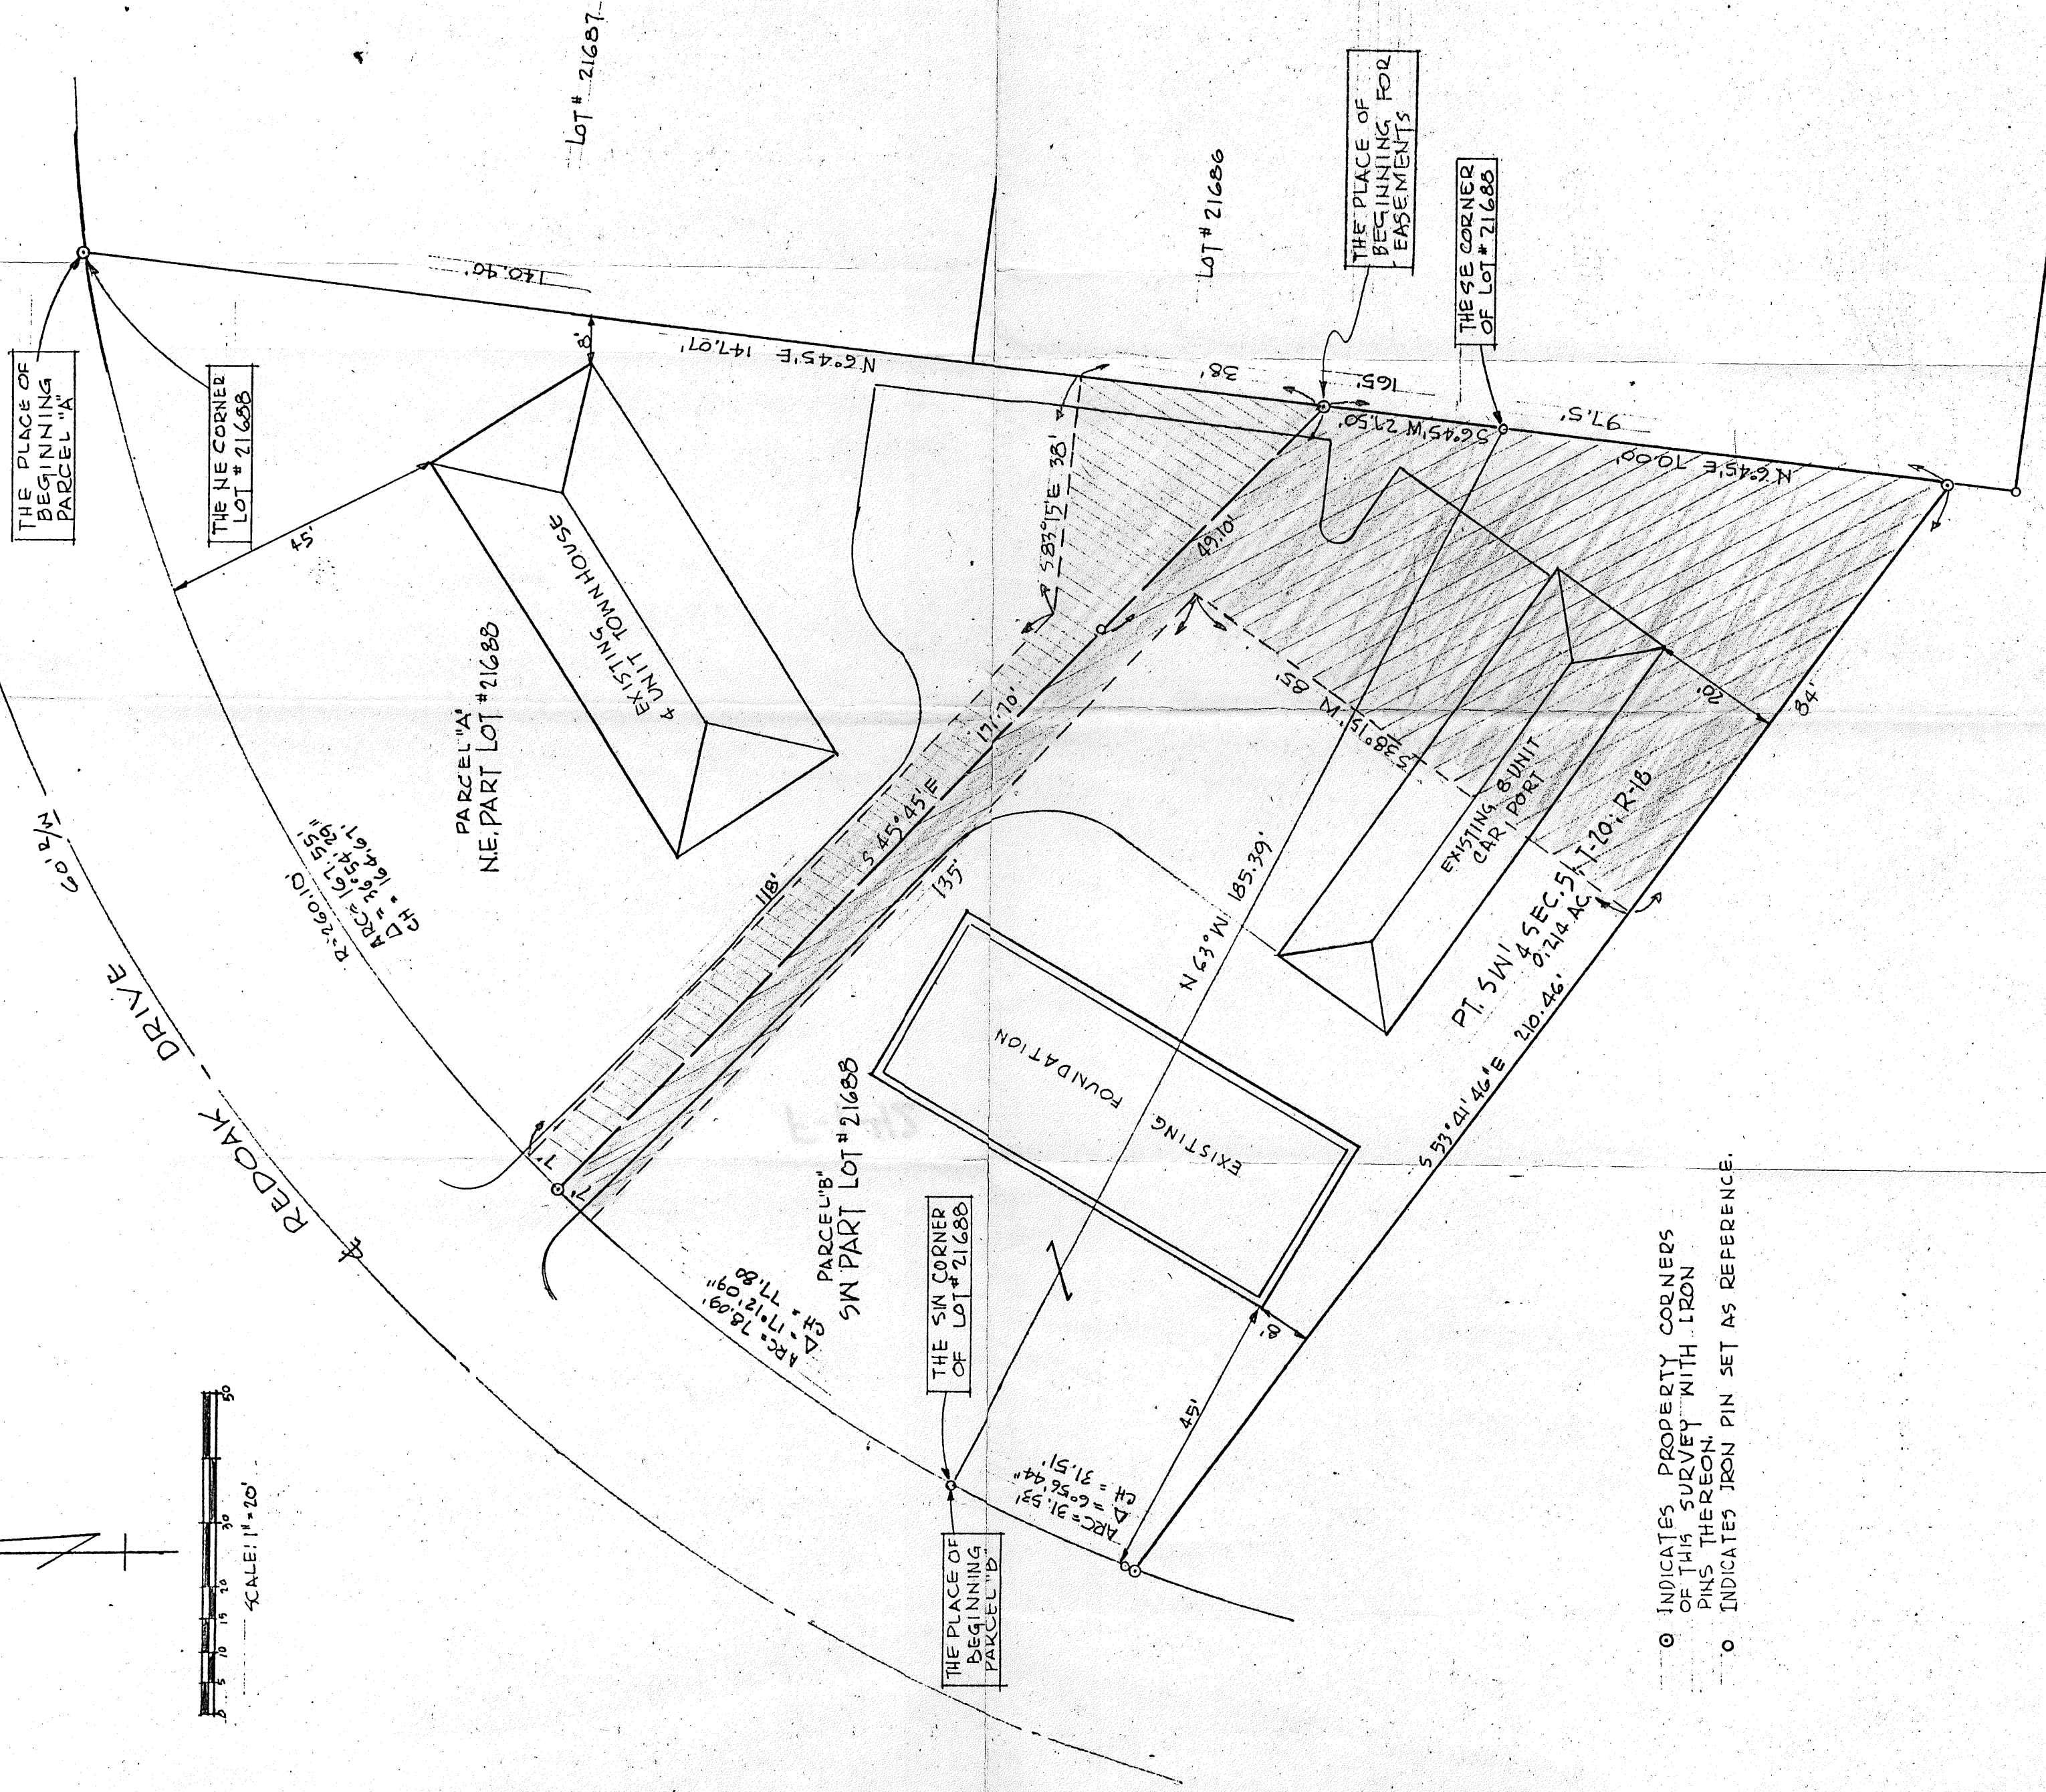

○ INDICATES PROPERTY CORNERS OF THIS SURVEY WITH IRON PINS THEREON.
 ○ INDICATES IRON PIN SET AS REFERENCE.

| | | |
|--|--|----------------------------------|
| EASEMENT AREAS FOR PARKING & DRIVEWAYS SURVEY PLAT & PLOT PLAN JAKOB BAUMANN LOT # 21688 & PT. SW 1/4 SEC. 5, T-20, R-19 CITY OF MANSFIELD, OHIO | DATE: JUNE 3, 1983 DRAWING NO: 831313 | SCALE: 1" = 20' DRAWN BY: 805 |
|--|--|----------------------------------|

JUSTIN A. SILEN
 SURVEY BY: JUSTIN A. SILEN
 REG. SURVEYOR #4471