


TOPOGRAPHIC SURVEY FOR
 HUGO STIMMLER
 PART OF SW 4 SEC. 5 WASHINGTON TWP.
 RICHLAND CO. OHIO

Scale 1"=10' May 21, 1959
 Kenneth P. Shaffer - Rev. Oct. 5, 1960

SHAFFER, PARRETT & ASSOCIATES
 MANSFIELD OHIO WOOSTER

Kenneth P. Shaffer
 KENNETH P. SHAFFER
 REGISTERED SURVEYOR No. 2172

Note: \odot Iron Pin Set

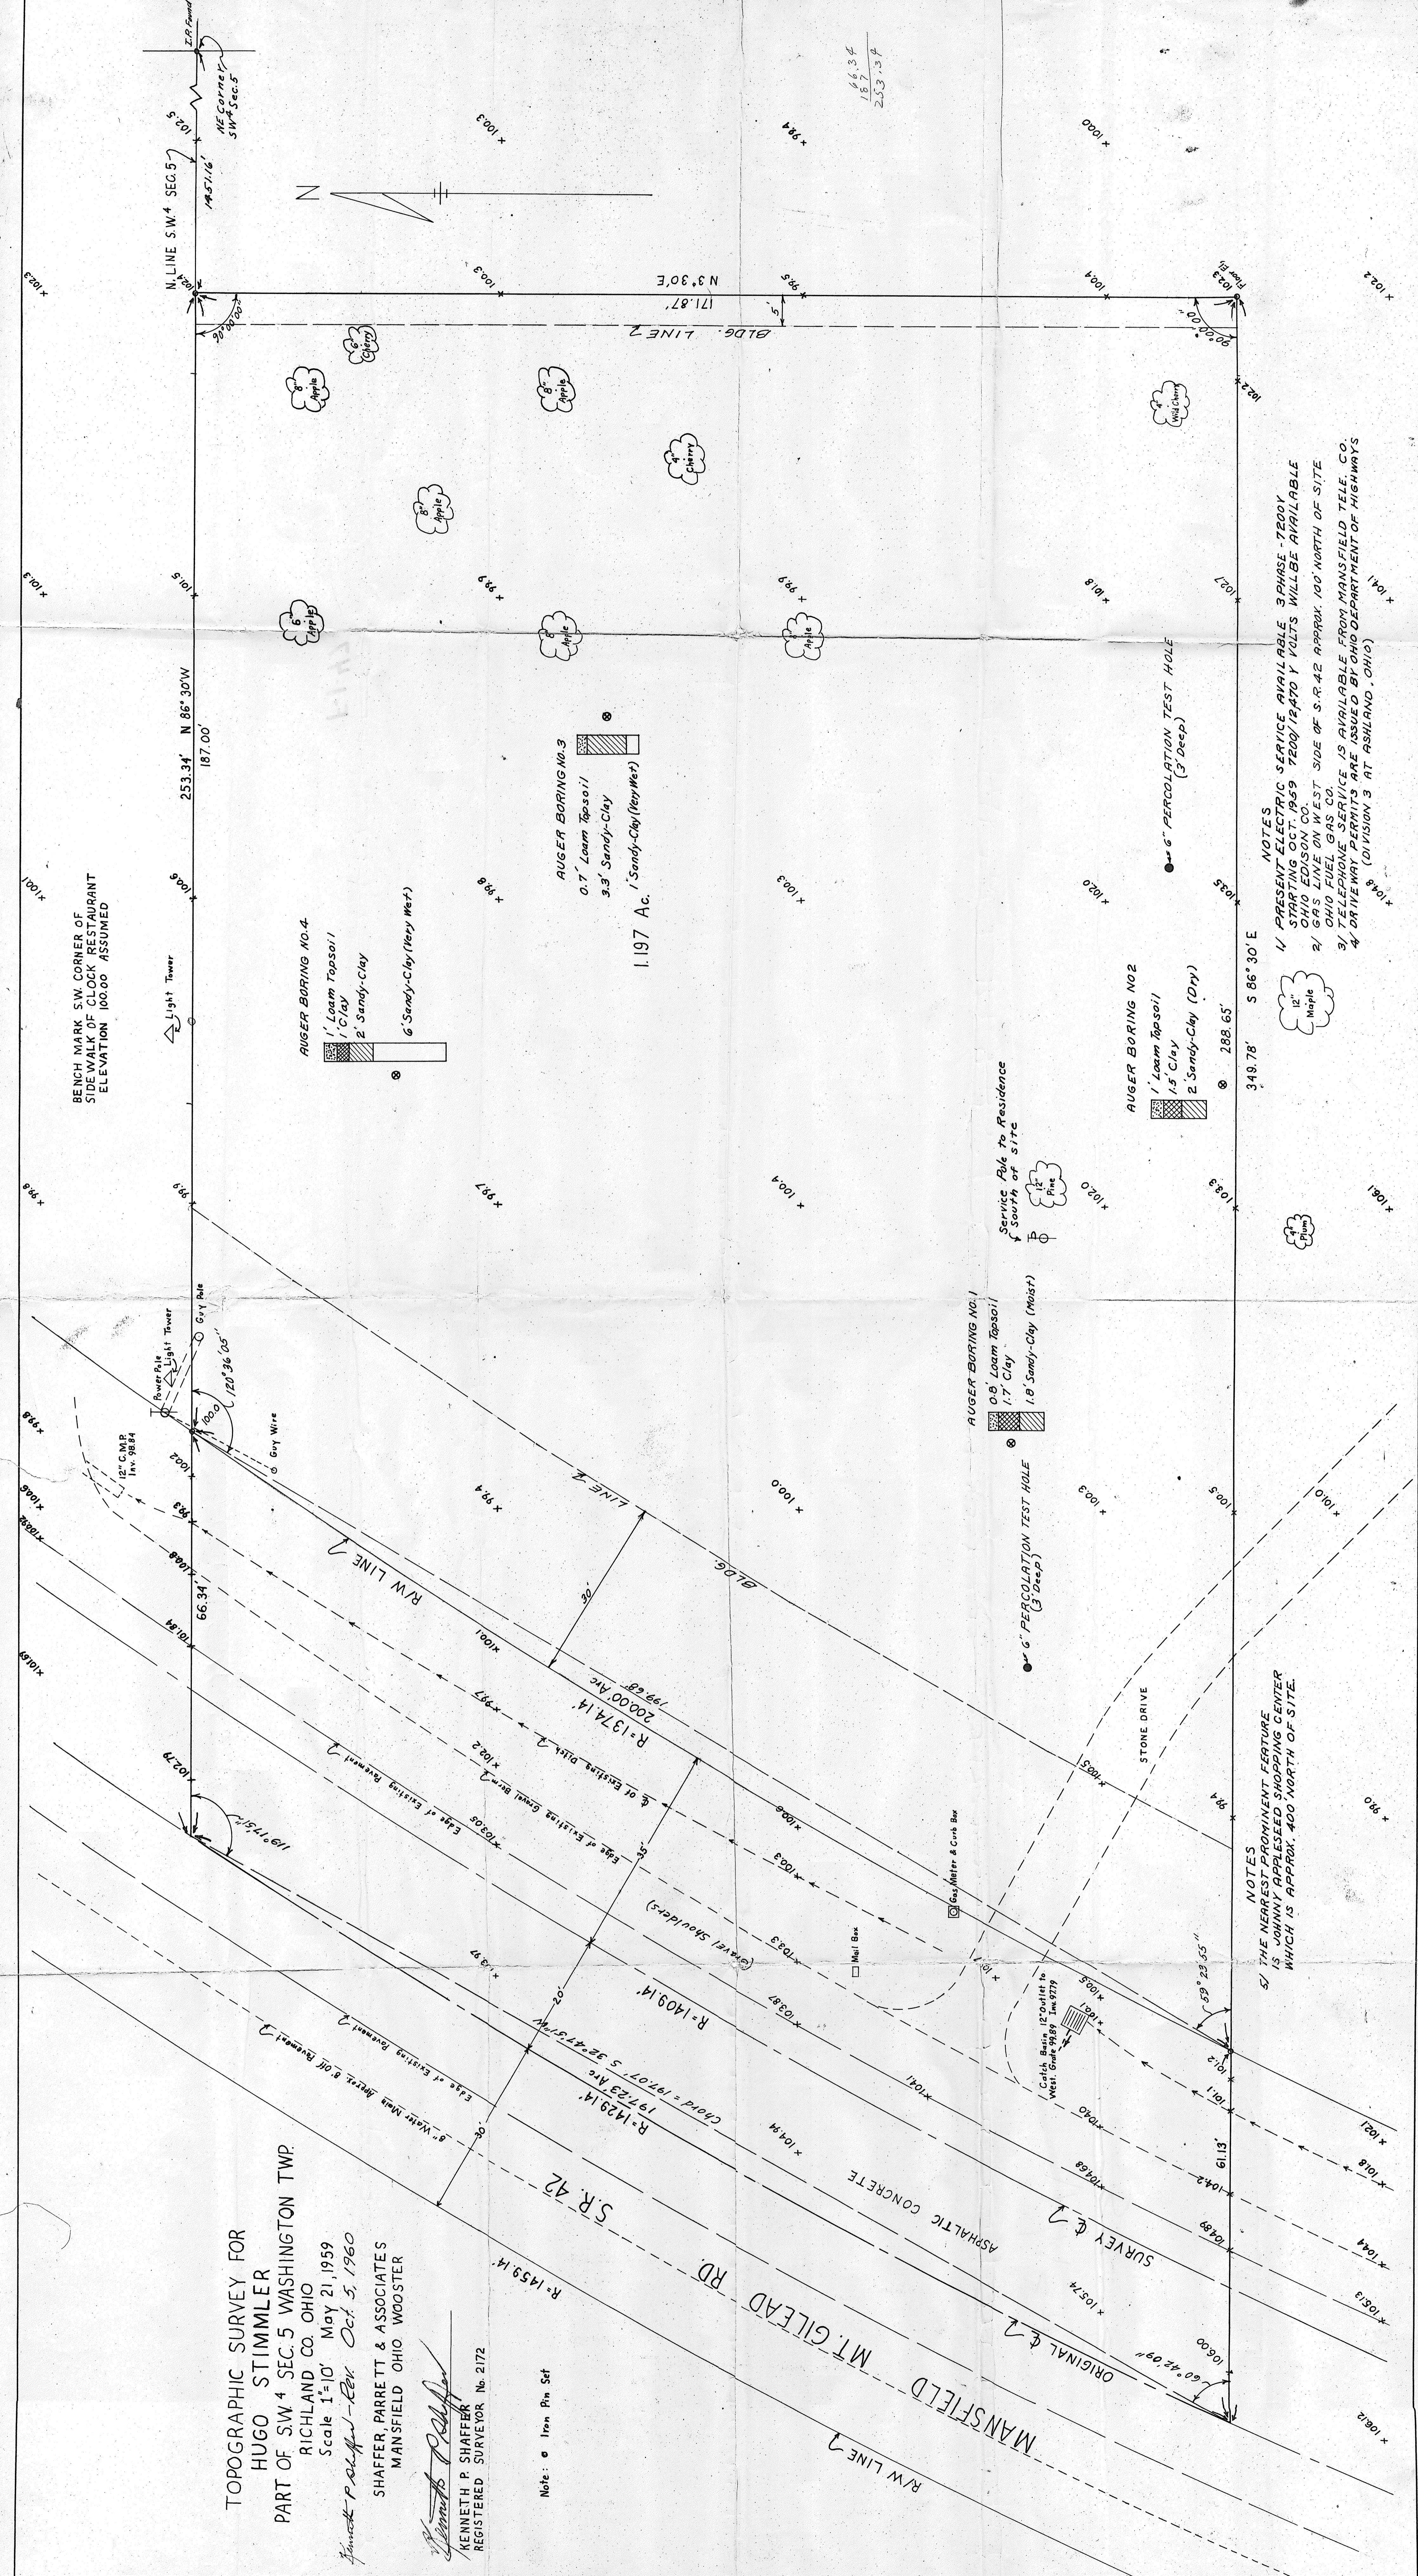

NOTES
 5) THE NEAREST PROMINENT FEATURE IS JOHNNY APPLESEED SHOPPING CENTER WHICH IS APPROX. 400' NORTH OF SITE.

NOTES
 1) PRESENT ELECTRIC SERVICE AVAILABLE 3 PHASE - 7200V STARTING OCT. 1959 7200/12470 V VOLTS WILL BE AVAILABLE OHIO EDISON CO.
 2) GAS LINE ON WEST SIDE OF S.R. 42 APPROX. 100' NORTH OF SITE OHIO FUEL GAS CO.
 3) TELEPHONE SERVICE IS AVAILABLE FROM MANSFIELD TELE. CO. (DIVISION 3 AT ASHLAND, OHIO)

BENCH MARK S.W. CORNER OF SIDEWALK OF CLOCK RESTAURANT ELEVATION 100.00 ASSUMED

Light Tower

Power Pole

12" C.M.P. Inv. 98.84





Edge of Existing Pavement

Edge of Existing Pavement

