


(FORMERLY BALTIMORE AND OHIO RR.)  
 F & CONSOLIDATED RAIL CORP.  
 N 85°-52'-14" E

EVALUATION MAP

V-130.1  
 24

0°-50' CURVE

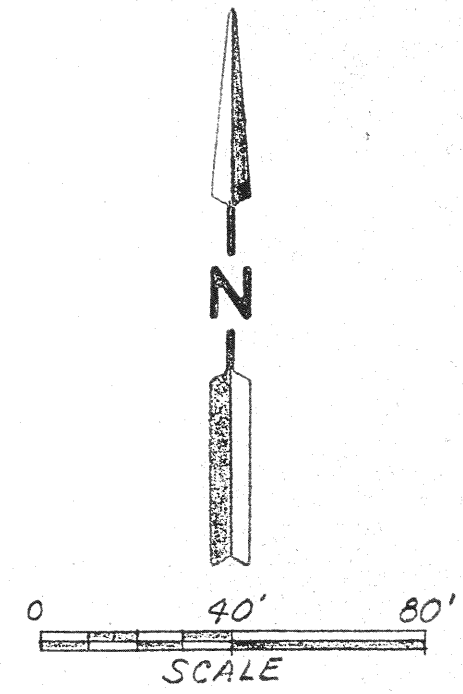

M - MEASURED  
 D - DEED  
 ○ IRON PIN FOUND  
 ⊙ IRON PIN SET - 5/8"  
 RE-ROD WITH PLASTIC  
 CAP MARKED SJL

B.P. OIL CO.  
 O.R.V.-71 P-534

LINDA F. BOYD  
 O.R.V.-30 P-825

PARCEL D  
 0.101 AC.

PARCEL B  
 1.587 AC.  
 -0.101 AC.  
 = 1.486 AC.

GEORGE W., JR. & DIANE N.  
 KINKEAD  
 O.R.V.-148 P-269

RONALD D. PARMAN  
 V-800 P-476

PARCEL C  
 0.039 AC.  
 (FOR STREET  
 RIGHT OF WAY)  
 V-889 P-413

O.L. 47

GARY G. & BARBARA K.  
 MILLER  
 O.R.V.-135 P-439

KENNETH D. & SHERRY L. REDMOND  
 V-897 P-367

PARCEL A  
 2.494 AC.

DRIVEWAY  
 EASEMENT  
 V-718 P-64


BEING PART OF O.L. 47 IN THE  
 VILLAGE OF BELLVILLE, JEFFERSON  
 TWP., RICHLAND CO., OHIO

SHAFER, JOHNSTON, LICHTENWALTER  
 & ASSOCIATES, INC.  
 CONSULTING ENGINEERS - SURVEYORS  
 MANSFIELD OHIO WOOSTER

SURVEY  
 FOR  
 GEORGE W. KINKEAD, JR.

REV. 12-7-92

DRAWN RLS	CHECKED	SCALE 1" = 40'	DATE 9-30-86
JOB NO SM 1691	SHEET 1	OF 1	

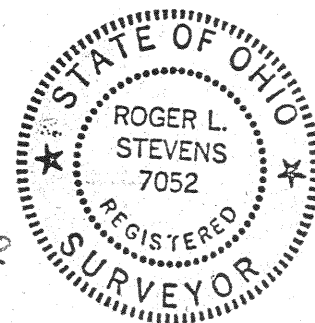

Roger L. Stevens  
 ROGER L. STEVENS  
 REG. SURVEYOR # 7052

NOTE: BEARINGS ARE AS ESTABLISHED IN CLEVER ADDITION  
 V-19 P-197

NEW SPLIT  
 TAX MAP APPROVED  
 EAS INITIAL 12-8-97  
 DATE

1691 WS