

## SURVEYOR'S CERTIFICATION





SURVEYOR'S CERTIFICATION  
State of Ohio  
Surveyor  
Signature

4/15/10

## LOCATION MAP

SCALE 1:2000

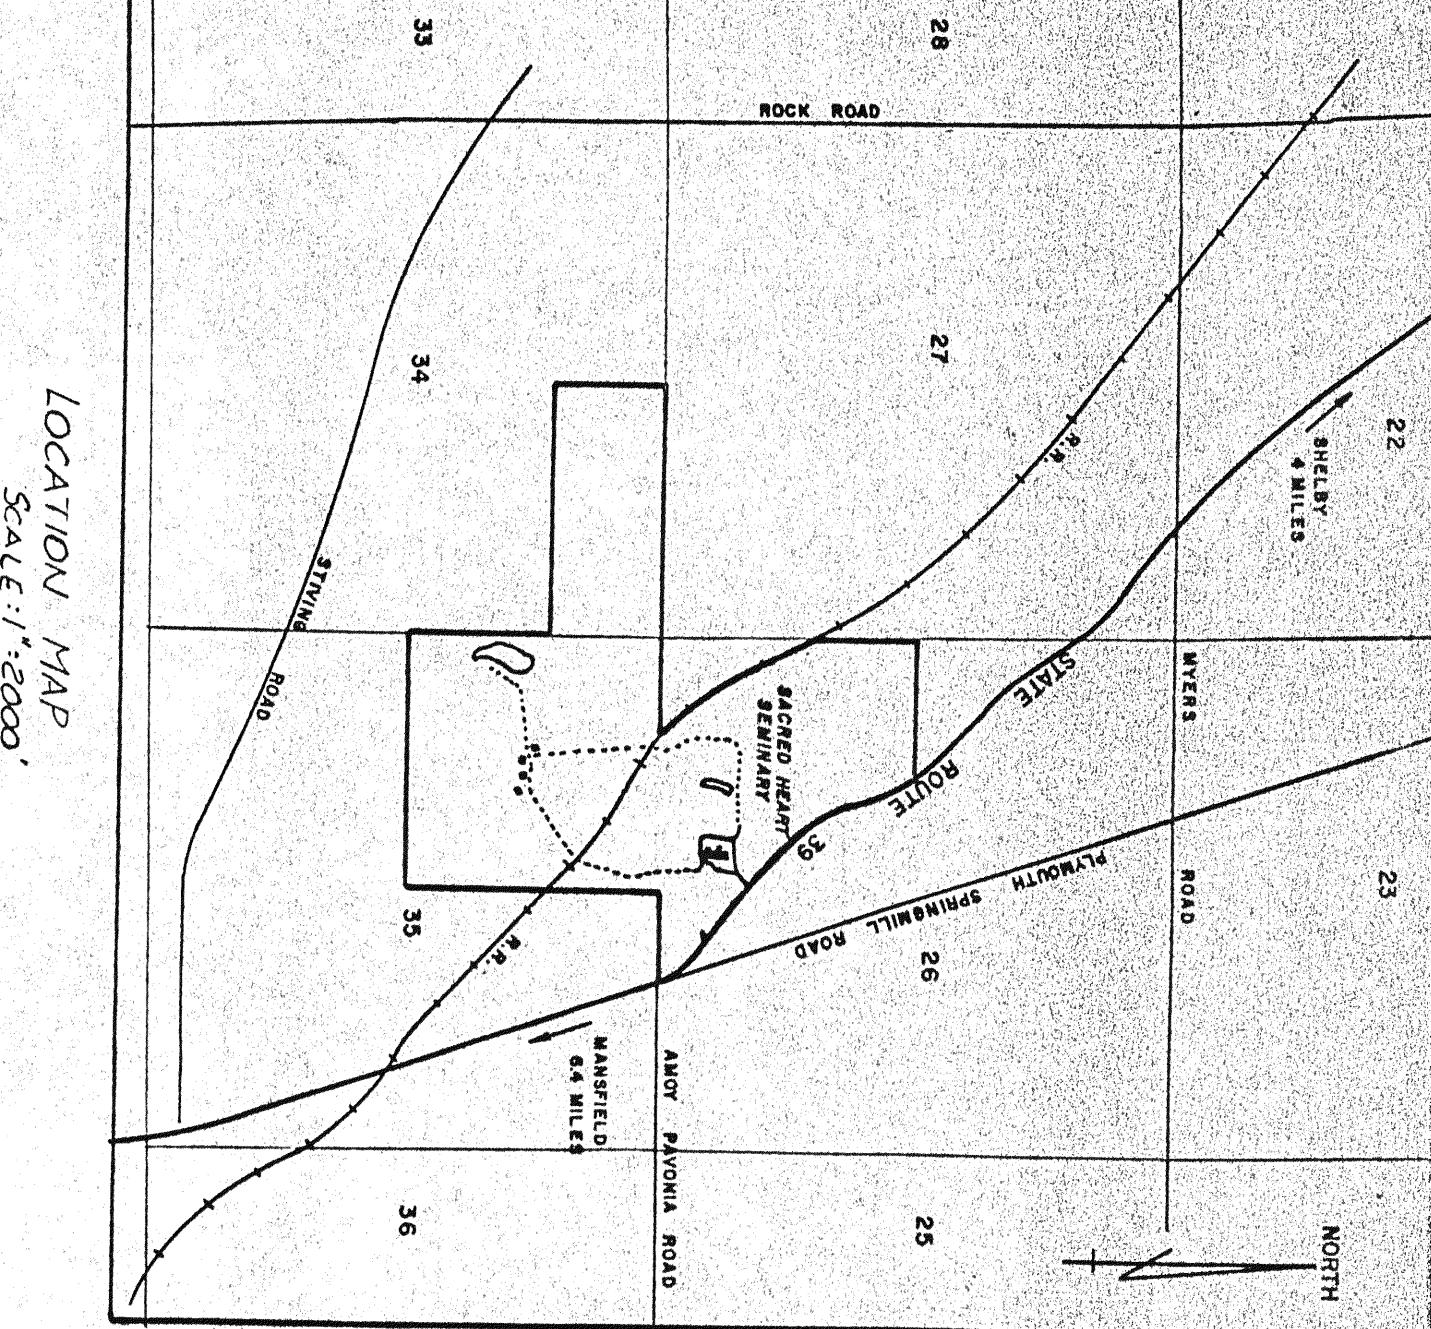

## Recorded Easement Notes

The following Oil and Gas Leases, as recorded in the lease books of Richland County, Ohio, appear to have expired, and will not be shown on this plat:

Deed Volume 66, Page 511, Volume 25, Page 223, and Vol. 61, Page 285.

The following items have been delineated on this plat:

Easement for ingress and egress as described at Deed Volume 371, Page 509 & 513, and Volume 304, Page 498.

Easement to Ohio Edison: Deed Volume 416, Page 551.

Physical evidence of the use of the easement for watering block granted to Strach as described at Deed Volume 484, Page 501, not now observed.

The easement for ingress and egress as recorded at Deed Volume 379 (deeds to Rohr), no longer affects the herein described property.

Sacred Heart Catholic Church of the Immaculate Conception of Sandusky, Ohio, has since acquired the contiguous parcels of land.

Personal easement to the State of Ohio for State Route 381, Deed Volume 66, Page 503.

Easement to the Mansfield United Telephone Company: Deed Volume 576, Page 30.

Easement to Columbia Gas of Ohio: Deed Volume 204, Page 495.

Easement to Ohio Public Service: Deed Volume 416, Page 551.




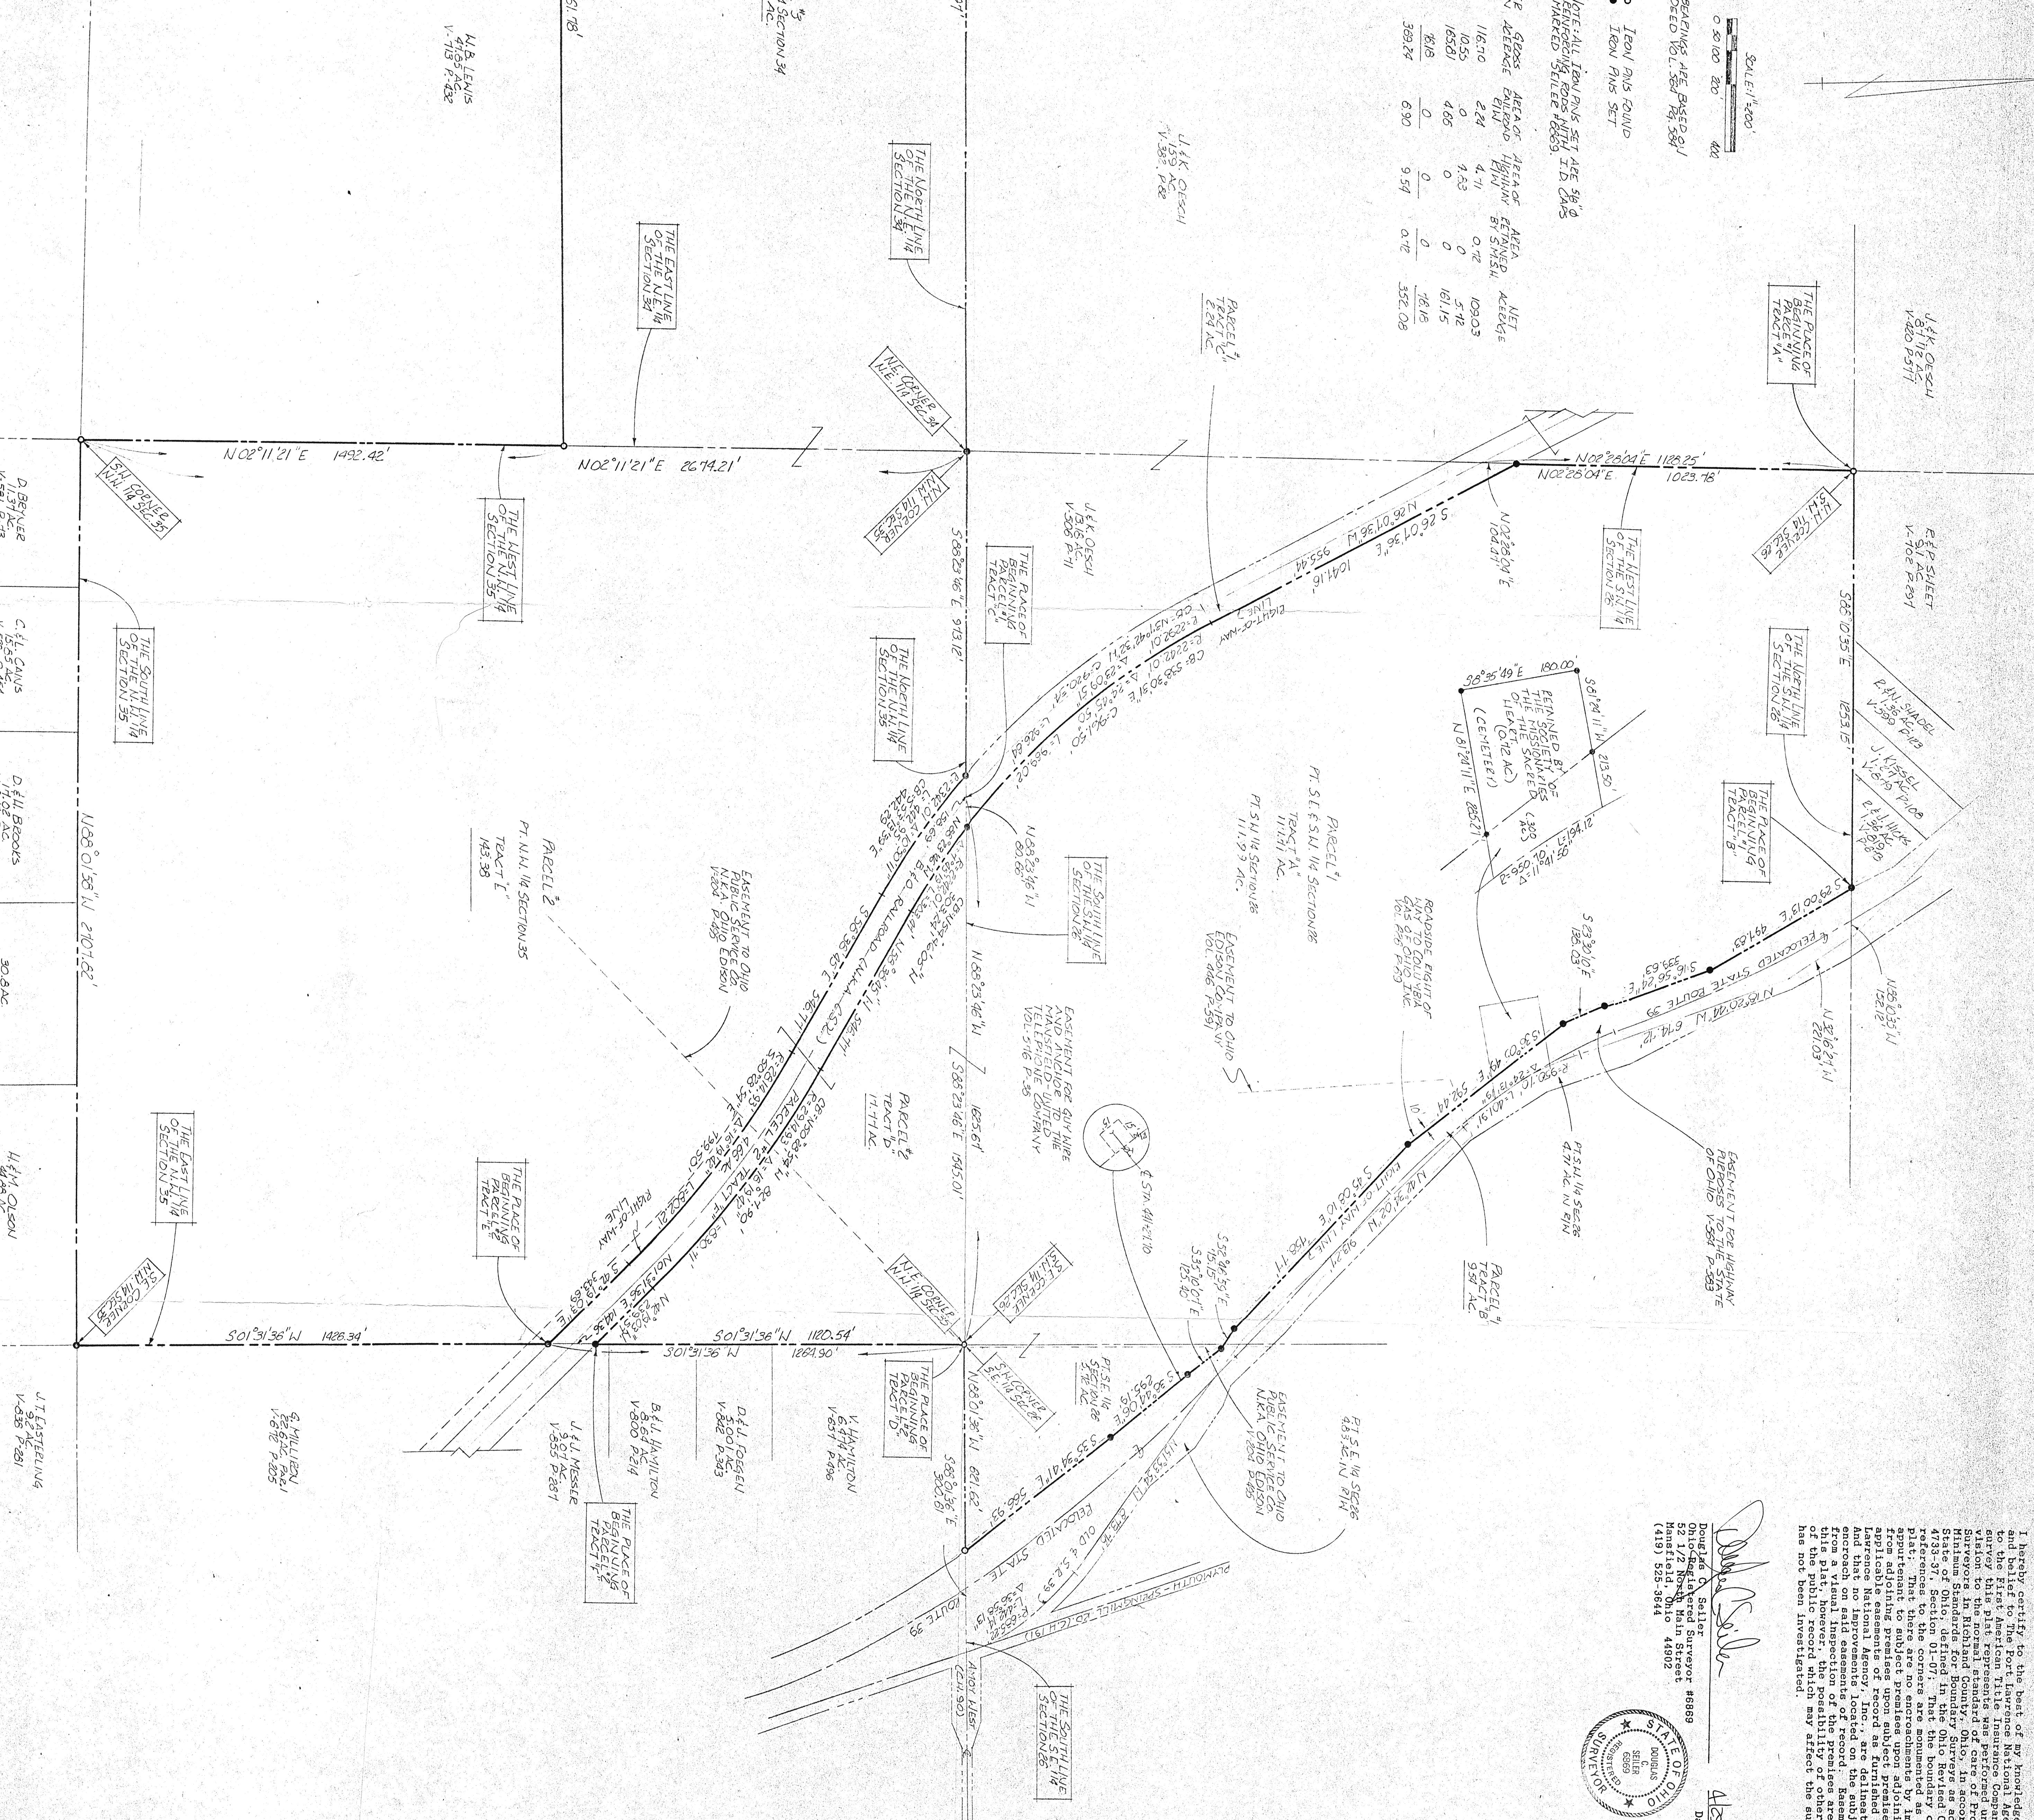

J.T. FASTERING  














