


LEGEND	
ITEM	DESCRIPTION
	RIGHT-OF-WAY
	CENTERLINE OF R/W
	PROPERTY LINE
	EASEMENT LINE
	STORM SEWER & MANHOLE
	SANITARY SEWER & MANHOLE
	WATER MAIN, HYDRANT & VALVE
	GAS MAIN AND GAS SHUTOFF VALVE
	GAS METER
	OVERHEAD WIRES (AS NOTED)
	UNDRGD. TELEPHONE DUCTS/CONDUIT & MANHOLE
	UNDRGD. ELECTRIC DUCTS/CONDUIT
	TREE
	WOOD UTILITY POLE
	WOOD UTILITY POLE WITH ANCHOR
	UTILITY POLE WITH LIGHT
	LIGHT POST
	CONCRETE
	ASPHALT
	SPOT ELEVATION
	CONTOUR ELEVATION
	TRAFFIC SIGN

N	DATE	REVISIONS	BY

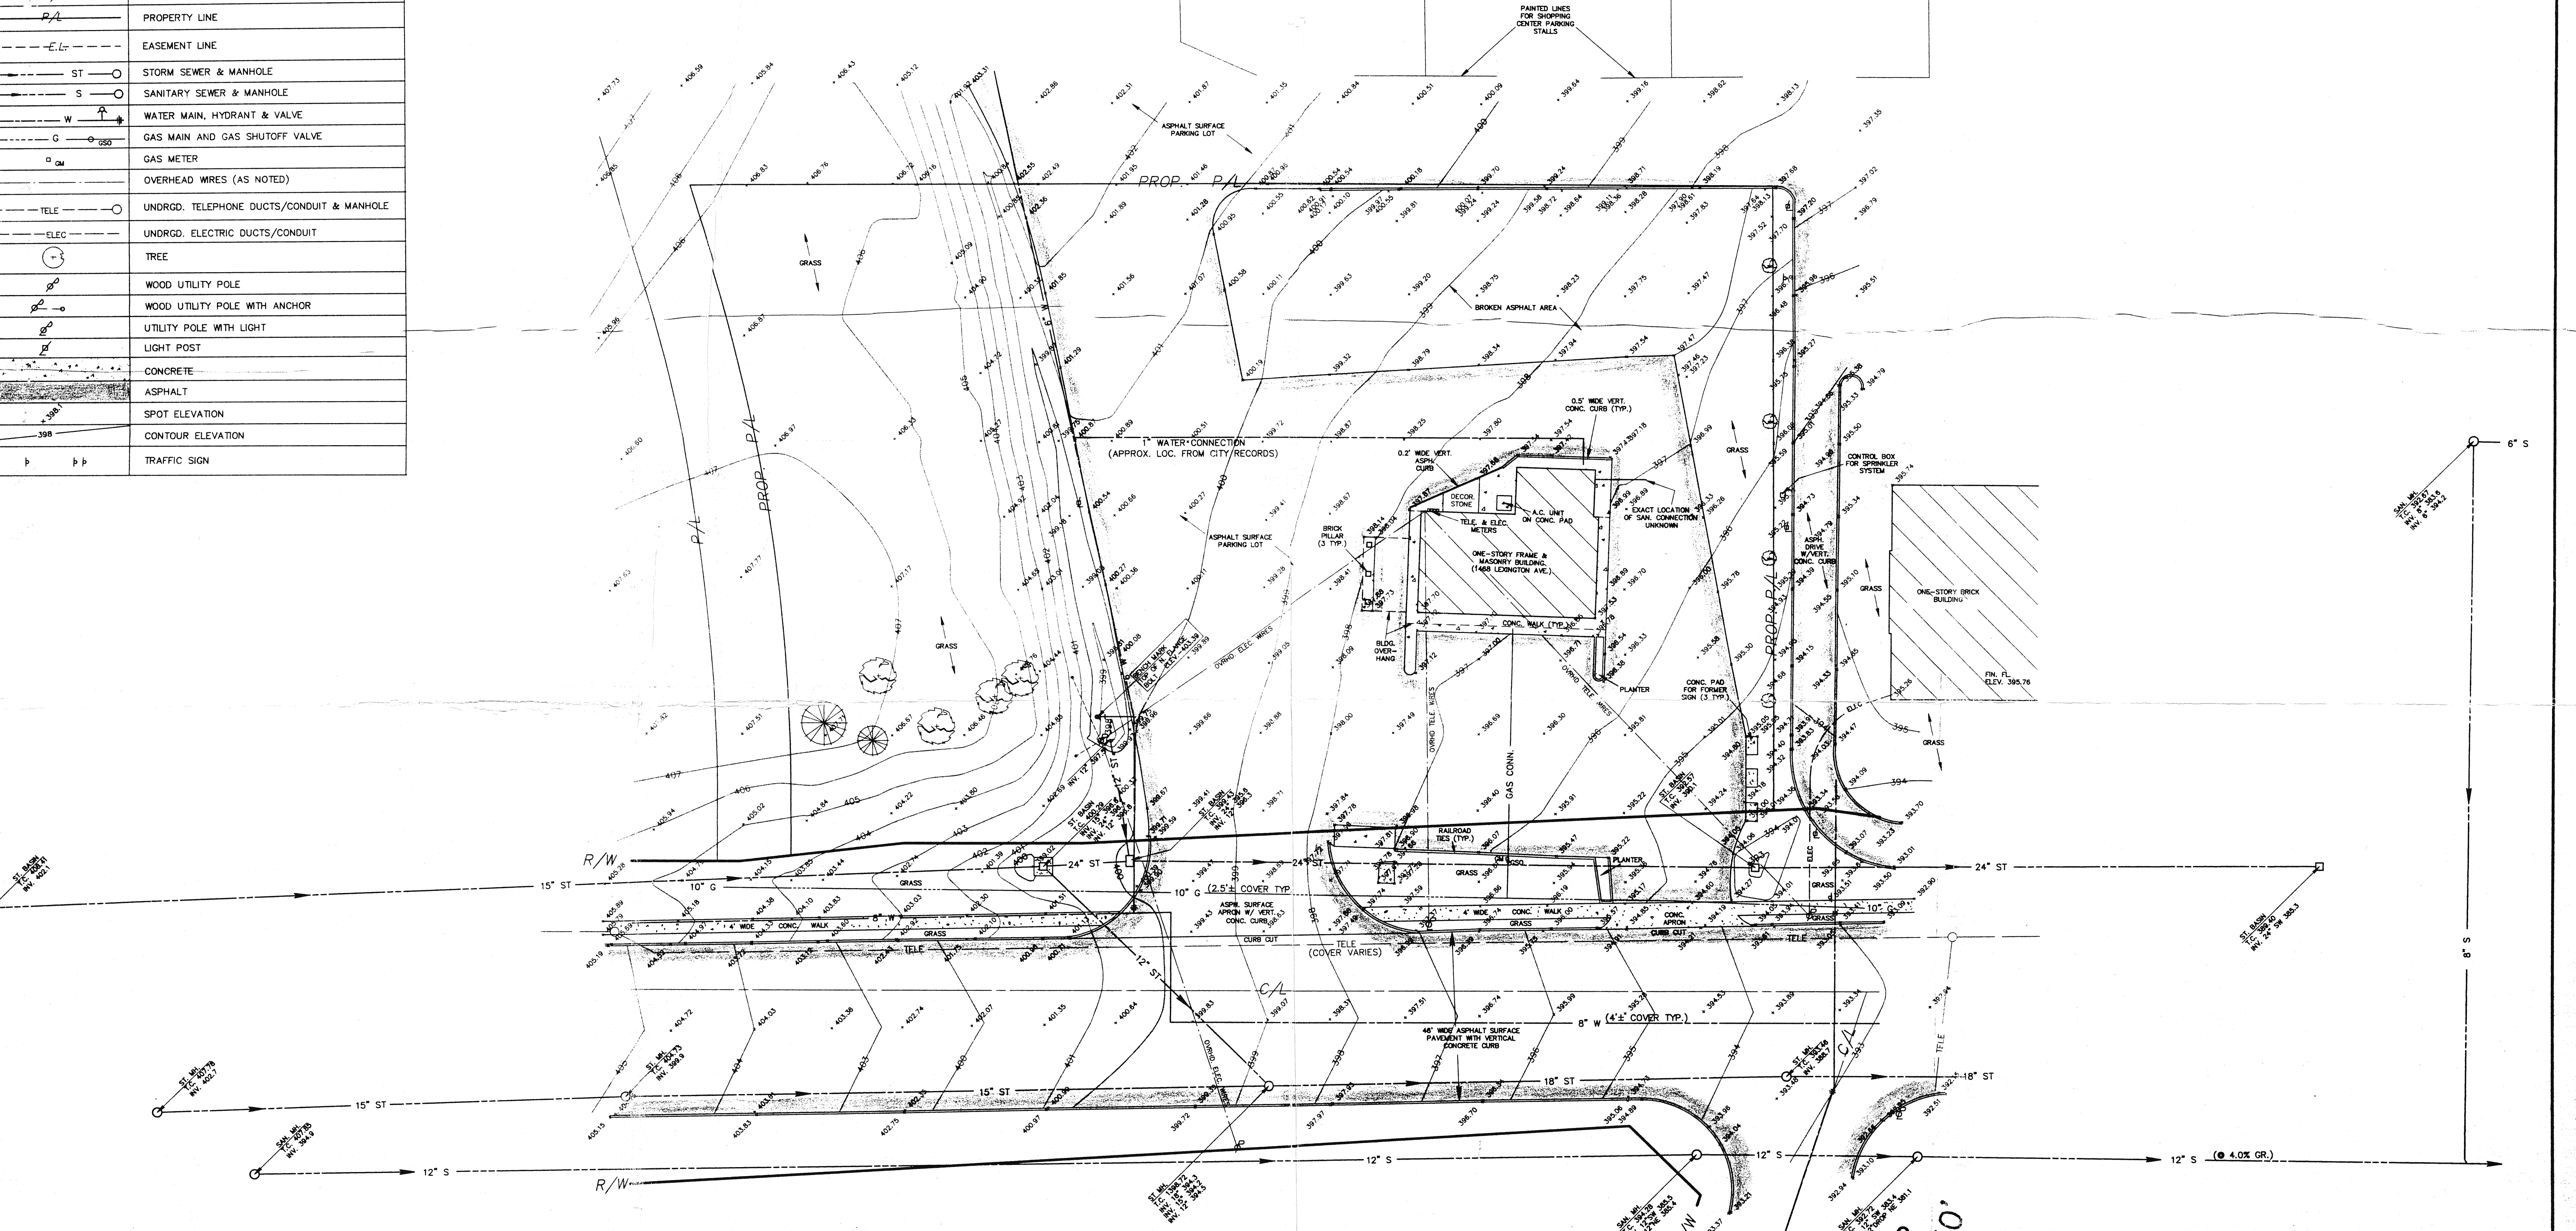

LEXINGTON AVENUE (U.S. ROUTE 42) Variable Width

BETNER DRIVE 50'

NOTE:
 UNDERGROUND UTILITIES ARE SHOWN
 BASED UPON ACTUAL LOCATIONS OF
 ABOVE GROUND STRUCTURES AND
 RECORDS OF OTHERS AS TO
 UNDERGROUND LOCATIONS, SIZES
 AND CONFIGURATIONS.
 ADD 1000.00' TO ALL ELEVATIONS
 TO OBTAIN U.S.G.S. DATUM.

LOCATION MAP

CB DONALD G. BOHNING & ASSOCIATES, INC.
 CIVIL ENGINEERING & SURVEYING
 7878 HUB PARKWAY • VALLEY VIEW, OHIO 44125 • (216) 642-1130

HORIZ. SCALE 0" = 10' 20'	DWN M.G.	CD. K.B.	DATE MAY, 1994	2
VERT. SCALE 1" = 4.0' GR.	FIELD BOOK 221; P.52	ORDER NO. 2539 S		