



Offset is not on E. side of Weldon as per tax map. May be on W. side but I did not verify.

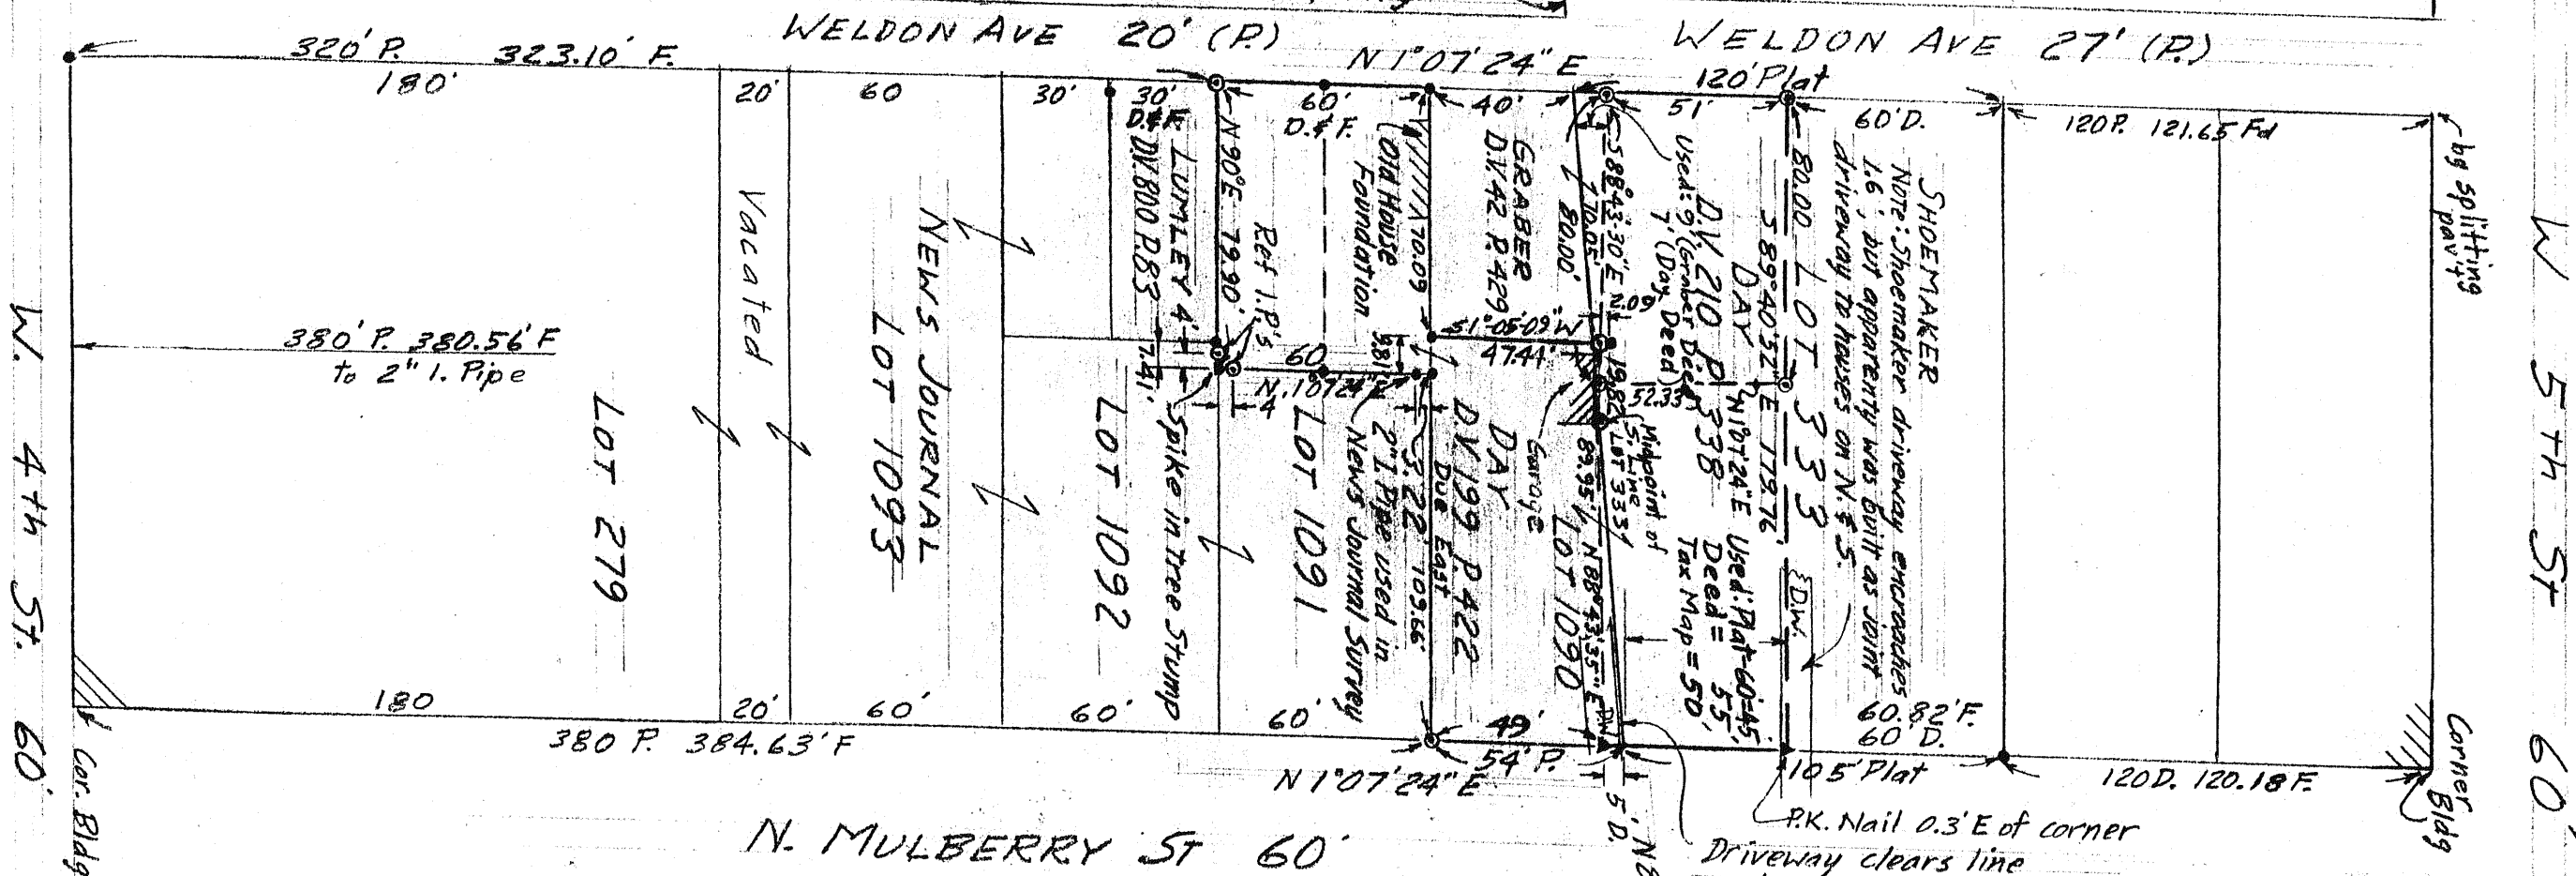

W. 4th St. 60'

W 5th St 60'

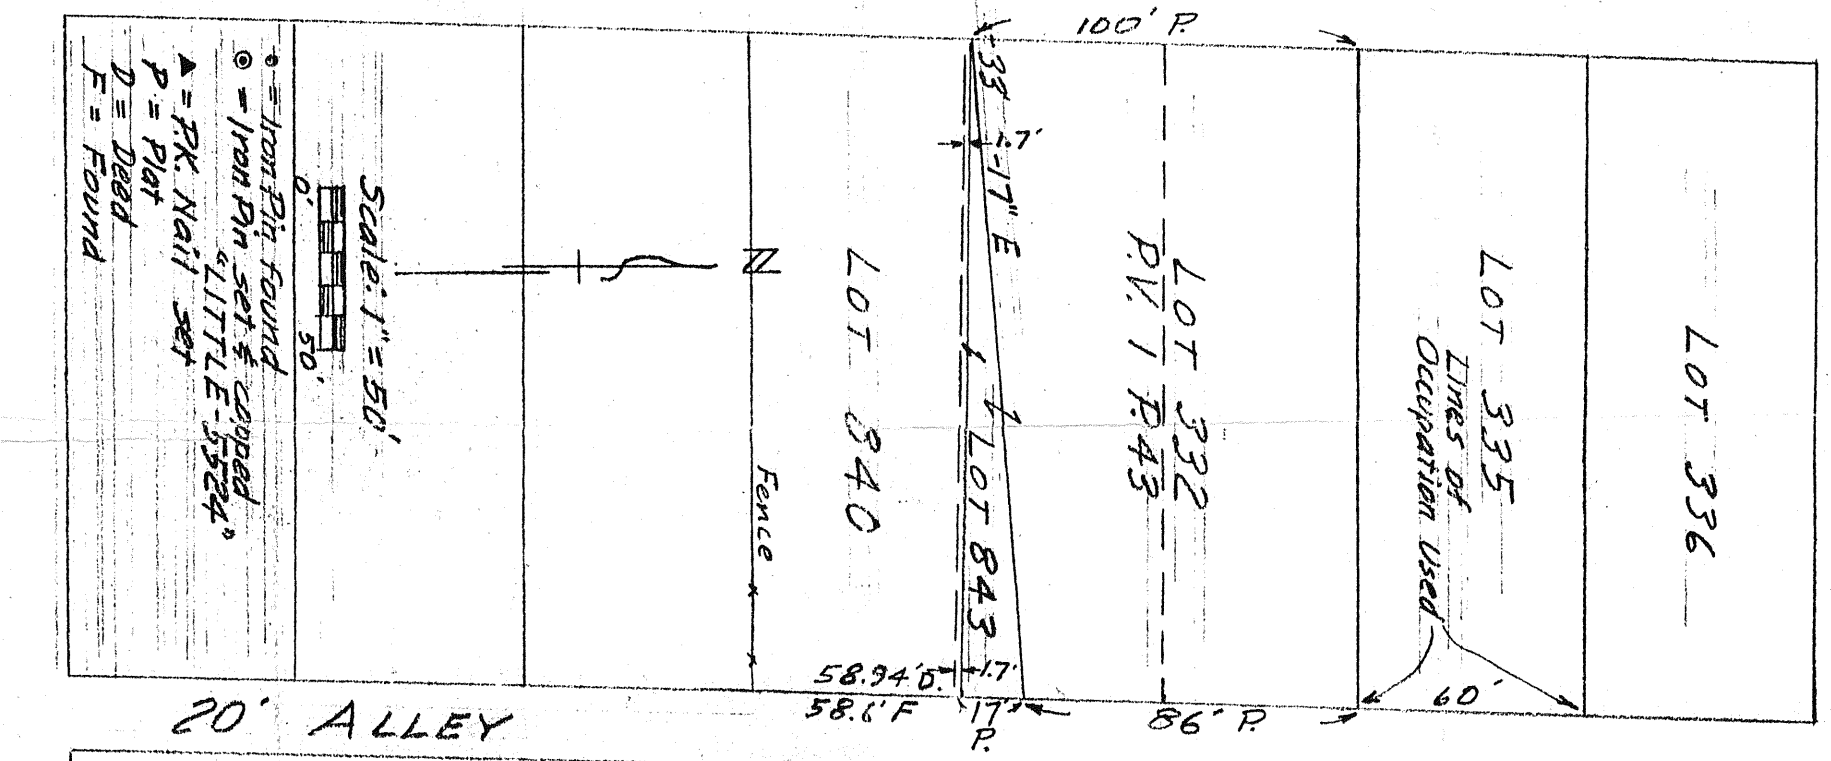

Scale: 1" = 50'

○ = Iron Pin found
 ⊙ = Iron Pin set & capped
 ⊙ LITTLE-5524
 ▲ = RK Nail set
 P = Plat
 D = Dead
 F = Found

PROPERTY SURVEY FOR ROBT DAY
 PTS OF LOTS 333, 1090 & 1091
 CITY OF MANSFIELD, OH
 N. MULBERRY ST & WELDON AVE

Robert M. Little
 Robert M. Little
 Reg. Surveyor # 0410 5524
 Aug. 4, 1984

FOR FILE INFO
 CLOSURES WERE
 NOT RAN.
 EARL
 10-1994