


78.543 NE 1/4  
 4.463 NE 1/4  
 1.046 NW 1/4  
 78.052

**PARCEL "A"**  
 78.052 AC. GROSS  
 4.46 AC. IN N.E. 1/4 SEC. 26  
 78.006 AC. IN N.E. 1/4 SEC. 26  
 4.463 AC. EXCEPTION  
73.587 AC. NET  
 244-04-478

**PARCEL "B"**  
 (EXCEPTION TO  
 PARCEL "A")  
 4.463 AC.

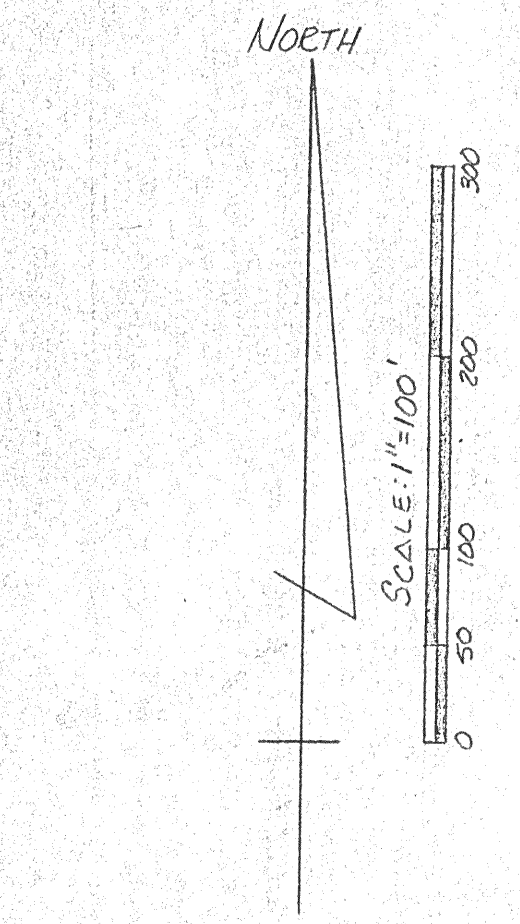

NOTE: BEARINGS ARE BASED ON ORV 42, P. 125

*Douglas C. Seiler* 3/25/91  
 SURVEY BY DOUGLAS C. SEILER  
 REG. SURVEYOR #6869  
 2816 NORTH MAIN ST  
 MANSFIELD, OHIO  
 (419) 523-3644

DRA 39191  
 INITIAL DATE  
 TRANSFER APPROVED  
 JACK REINER  
 RICHLAND CO. AUDITOR

NEW SPLIT  
 TAX MAP APPROVED  
 E.A.A. 3-21-91  
 INITIAL DATE

SURVEY PLAT FOR	
J. KRAMER	
PT. N.E. & N.W. 1/4'S SECTION 26, T-22, R-19 JACKSON TOWNSHIP RICHLAND COUNTY, OHIO	
DATE: SEPT. 14, 1990	SCALE: 1"=100'
DWG. NO: 912941	DENY. BY: JAA