


PLAT OF SURVEY  
FOR  
HOWARD HARRIMAN  
BEING PART OF THE NORTHWEST 1/4, SECTION 3,  
TOWNSHIP 21, RANGE 19, SPRINGFIELD TOWNSHIP,  
RICHLAND COUNTY, OHIO. NOV. 6, 1929

BY *James H. Blair*  
LARRY G. BLUNK #6320

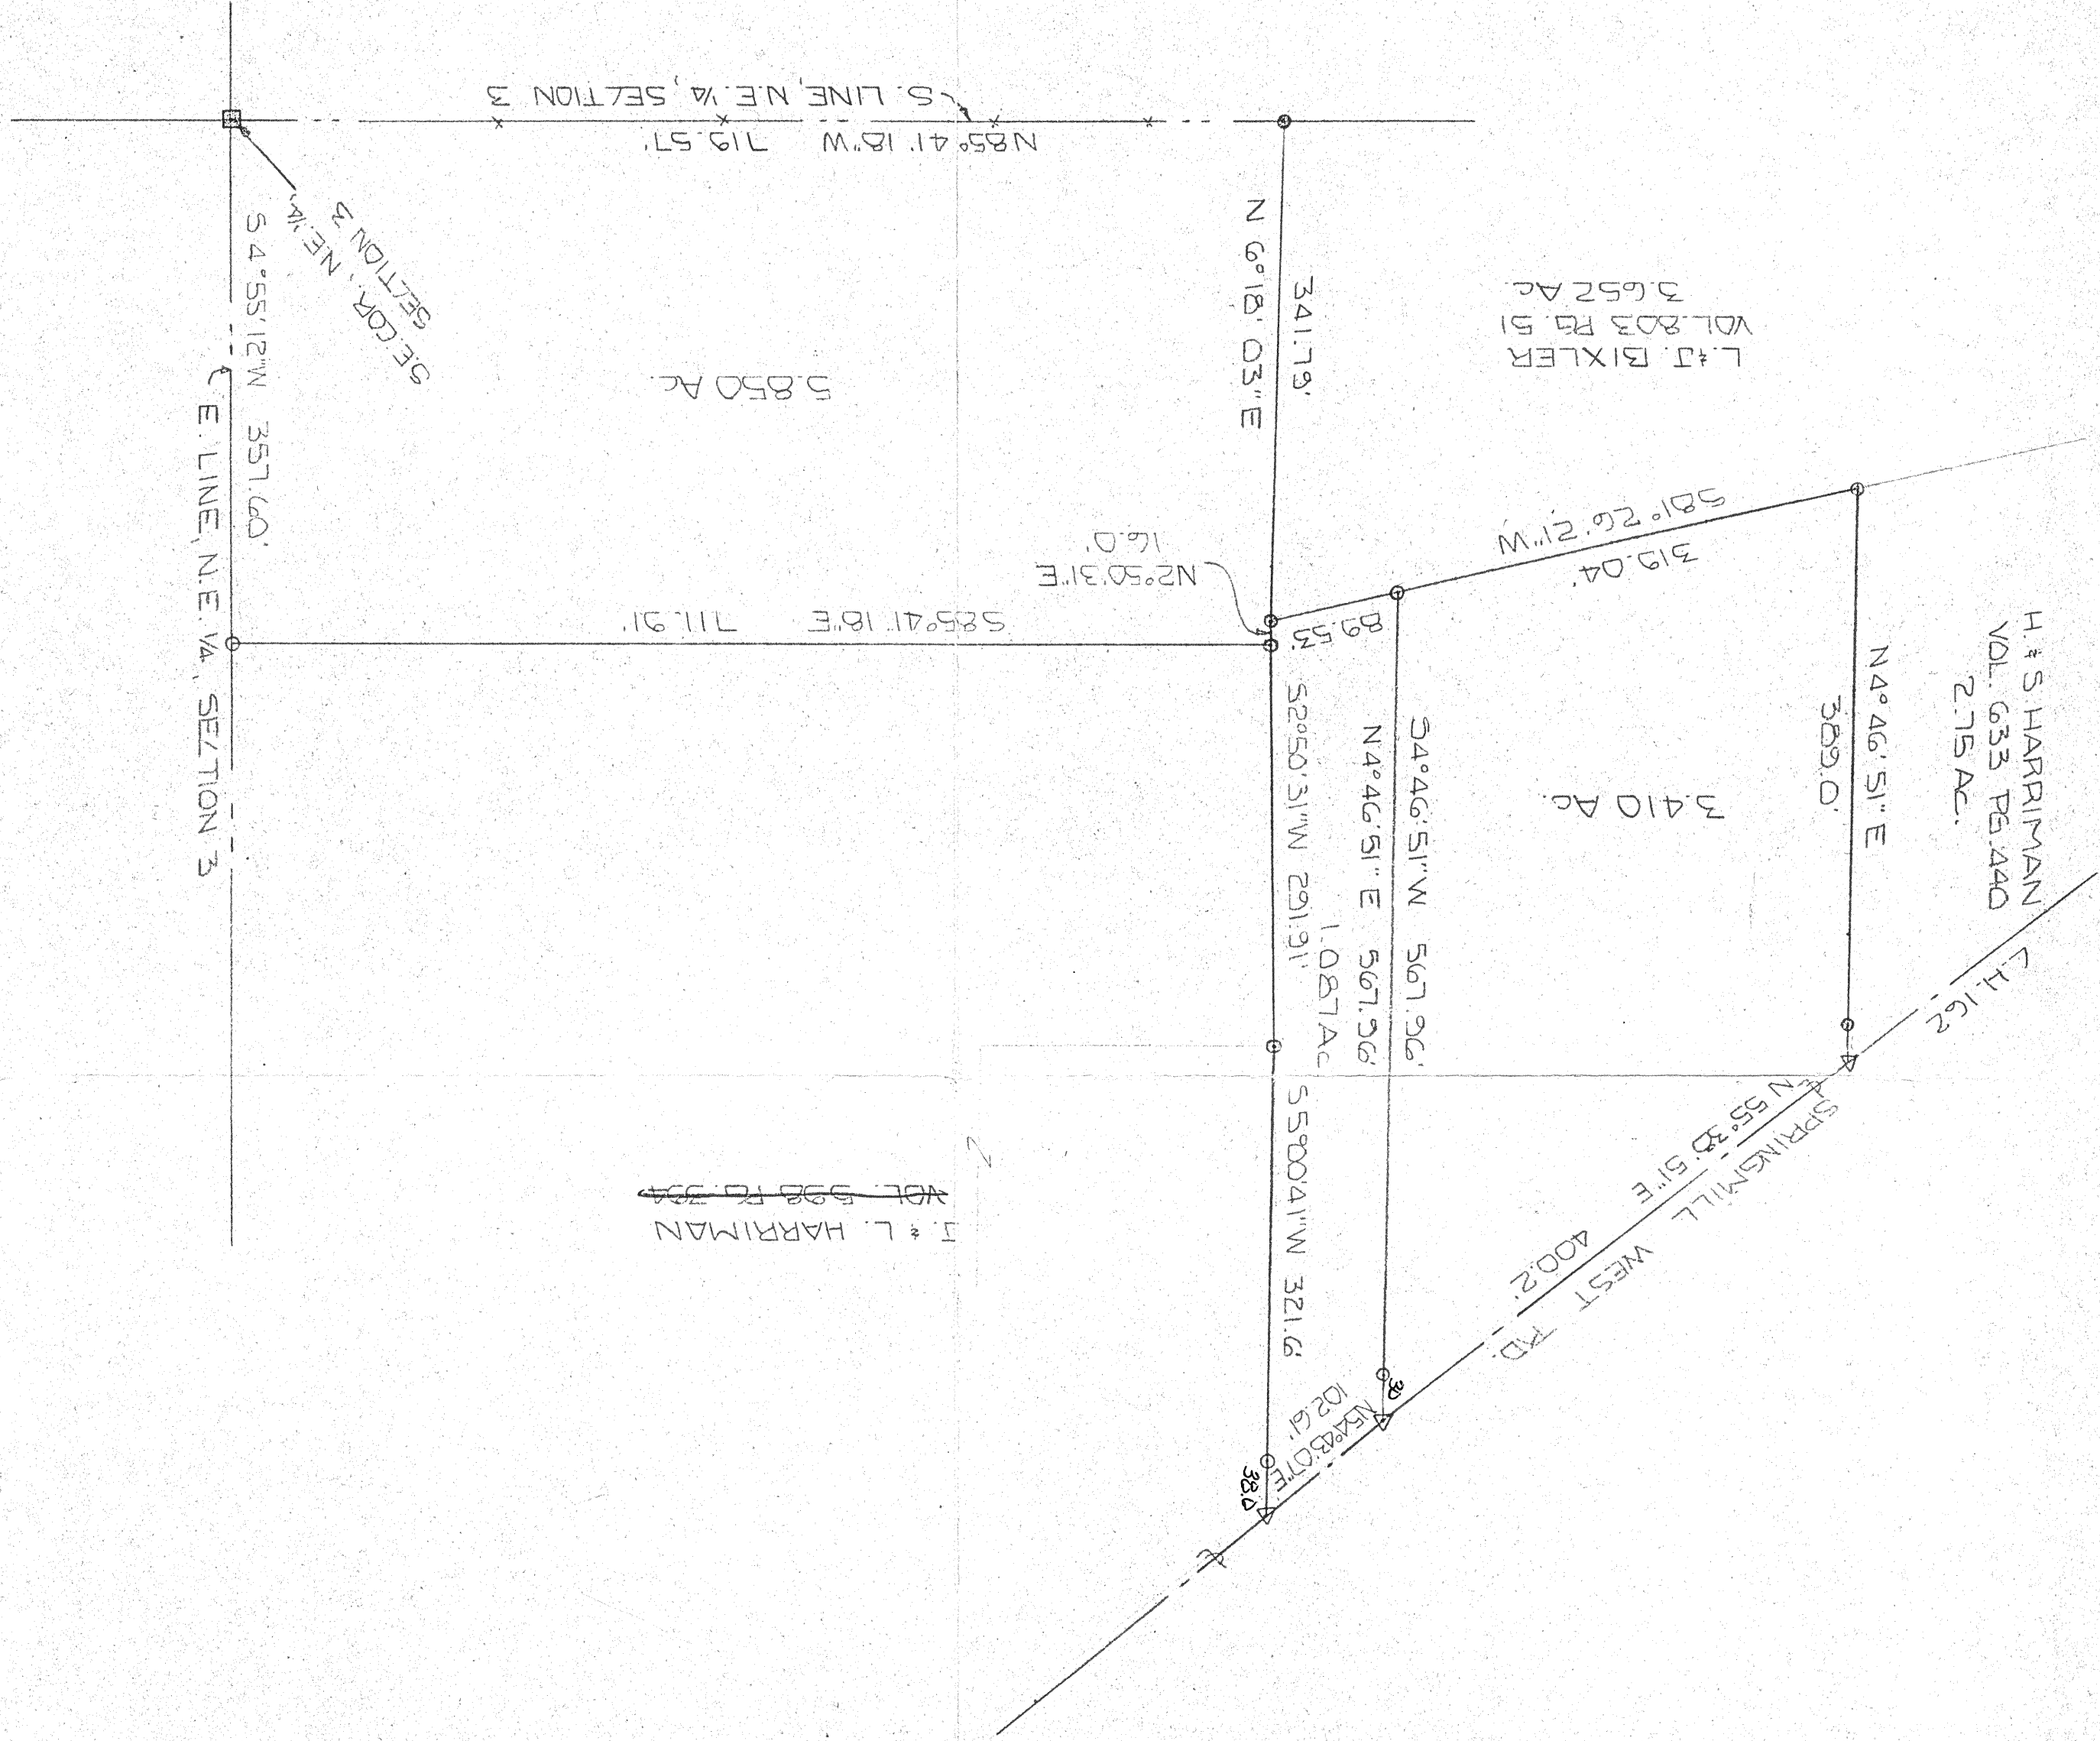

SCALE : 1" = 100'  
0 - IRON PIN'S FOUND  
□ - FENCE POST FOUND  
Δ - P.K. NAIL SET  
○ - IRON PIN'S SET AND  
CAPPED "BLUNK #6320"  
BASIS OF BEARINGS : SURVEY  
BY R. G. CALHOUN 3-29-00



NEW SPLIT  
TAX MAP APPROVED  
DATE 12-7-94  
INITIAL