



North

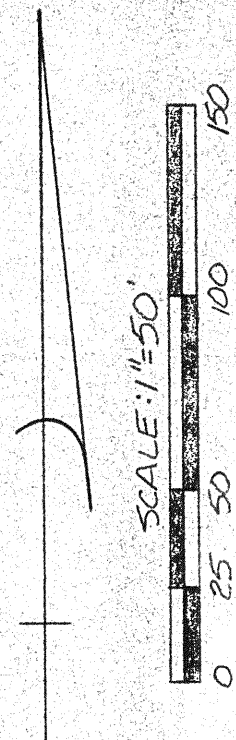


BEARING ARE BASED ON DEED VOL. 858 P. 411

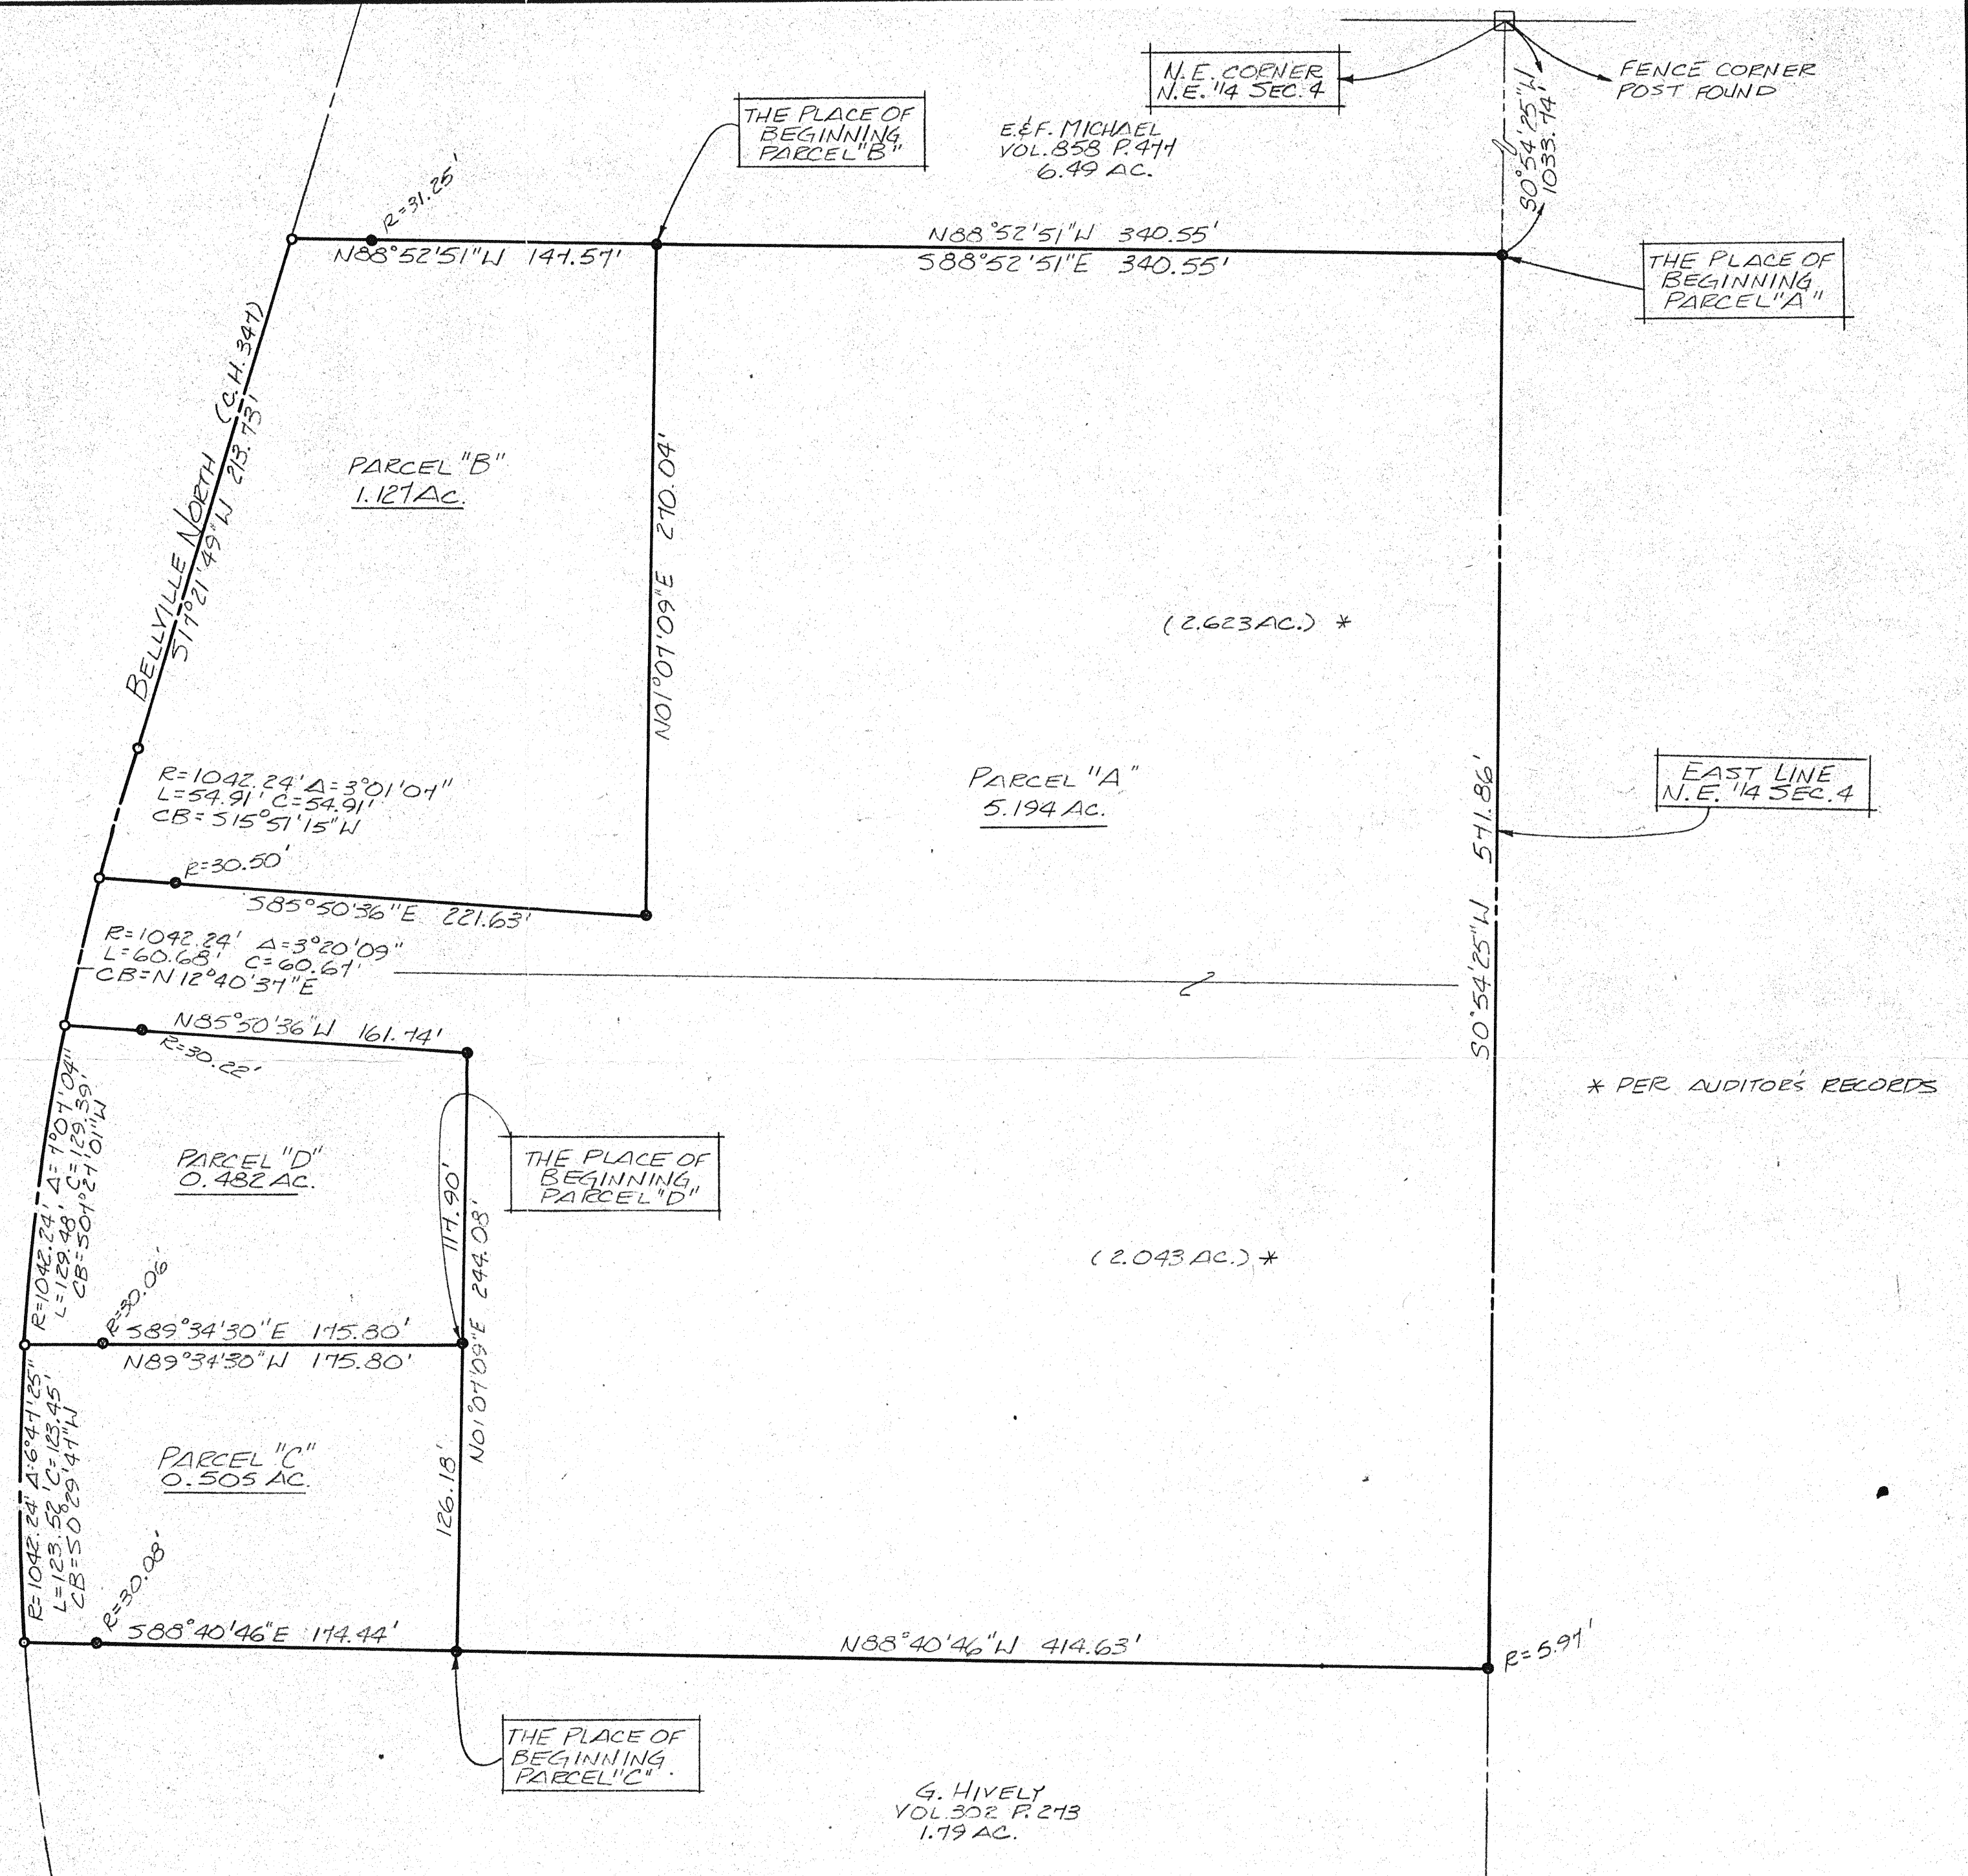

* PER AUDITOR'S RECORDS

Douglas C. Seiler 2/14/95
 SURVEY BY: DOUGLAS C. SEILER
 REG. SURVEYOR #6869
 52112 NORTH MAIN ST.
 MANSFIELD, OHIO
 (419) 525-3644

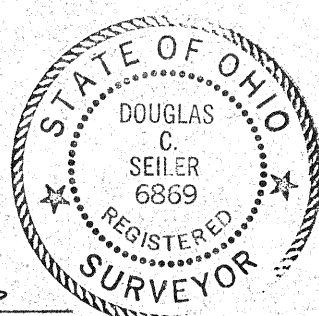

NEW SPLIT
 MAP APPROVED
 JAN 2-13-95

NEW SURVEY
 OF EXISTING PARCEL
 MAP APPROVED
 EAR 2-13-95

- SPIKE SET
- 5/8" Φ REINFORCING ROD WITH I.D. CAPS "SEILER #6869" SET.

SURVEY PLAT FOR DON THORNTON	
PT. N.E. 1/4 SECTION 4, T19 R-13 JEFFERSON TOWNSHIP RICHLAND COUNTY, OHIO	
FEB. 6, 1995	SCALE: 1"=50'
DRWG. NO.: 952565	DRAWN BY: JAA