



L. & A. CULLER VOL. 821 PG. 638

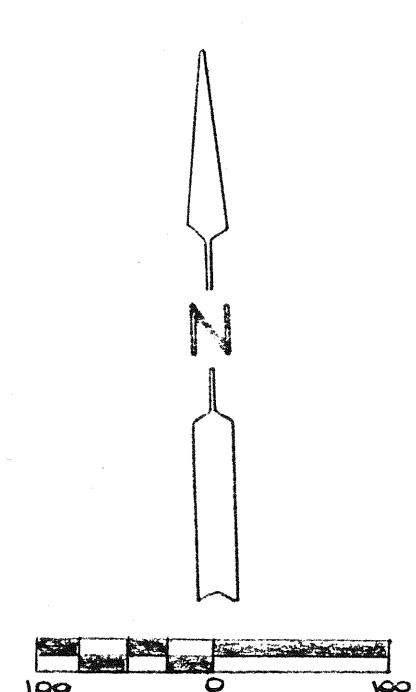

BASIS OF BEARINGS: BEARINGS SHOWN HEREON ARE TO AN ASSUMED AZIMUTH AND ARE TO BE USED AWAY FROM THIS PLAT.

BY *Jerry H. Blunk*
JERRY H. BLUNK #6320

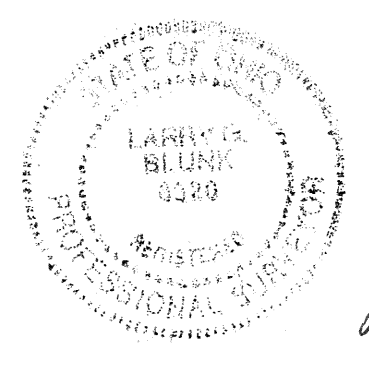

NEW SPILT
TAX MAP AS REQUIRED
EAW 7-25-95
DATE
LOTS 10-16

MONITOR JRP 2000/02
7-25-95
W.A. Vann R. - *[Signature]*

DATE	APPROVED BY	DRAWING NUMBER
7-25-95		
LOCATED IN THE SOUTHWEST 1/4, SECTION 6, TWP 22, RANGE 11, TOWNSHIP TWP, RICHLAND COUNTY, OHIO. FOR: LEONARD KALELENI SCALE 1"=100' DRAWN BY DRA REVISED • I.P. FOUND O-I.P. SET & LAPPED • BLUNK #6320 A P.K. SET		