


DATE	REVISIONS	BY

LEGEND	
ITEM	DESCRIPTION
	R/W RIGHT-OF-WAY
	C/L CENTERLINE OF R/W
	P/L PROPERTY LINE
	E.L. EASEMENT LINE
	T.E.L. TEMPORARY EASEMENT LINE
	ST-O STORM SEWER & MANHOLE
	S-O SANITARY SEWER & MANHOLE
	W-W WATER MAIN, HYDRANT & VALVE
	WSO WATER SHUTOFF
	G-GSO GAS MAIN AND GAS SHUTOFF VALVE
	GM GAS METER
	OVERHEAD WIRES (AS NOTED)
	TELE-O UNDERGROUND TELEPHONE DUCTS/CONDUIT AND MANHOLE
	ELEC-O UNDRGD. ELECTRIC DUCTS/CONDUIT
	TREE / BUSH
	WOOD UTILITY POLE
	WOOD UTILITY POLE WITH ANCHOR
	UTILITY POLE WITH LIGHT
	LIGHT POLE
	CONCRETE
	ASPHALT
	SPOT ELEVATION
	CONTOUR ELEVATION
	TRAFFIC SIGN
	MAIL BOX
	WIRE FENCE

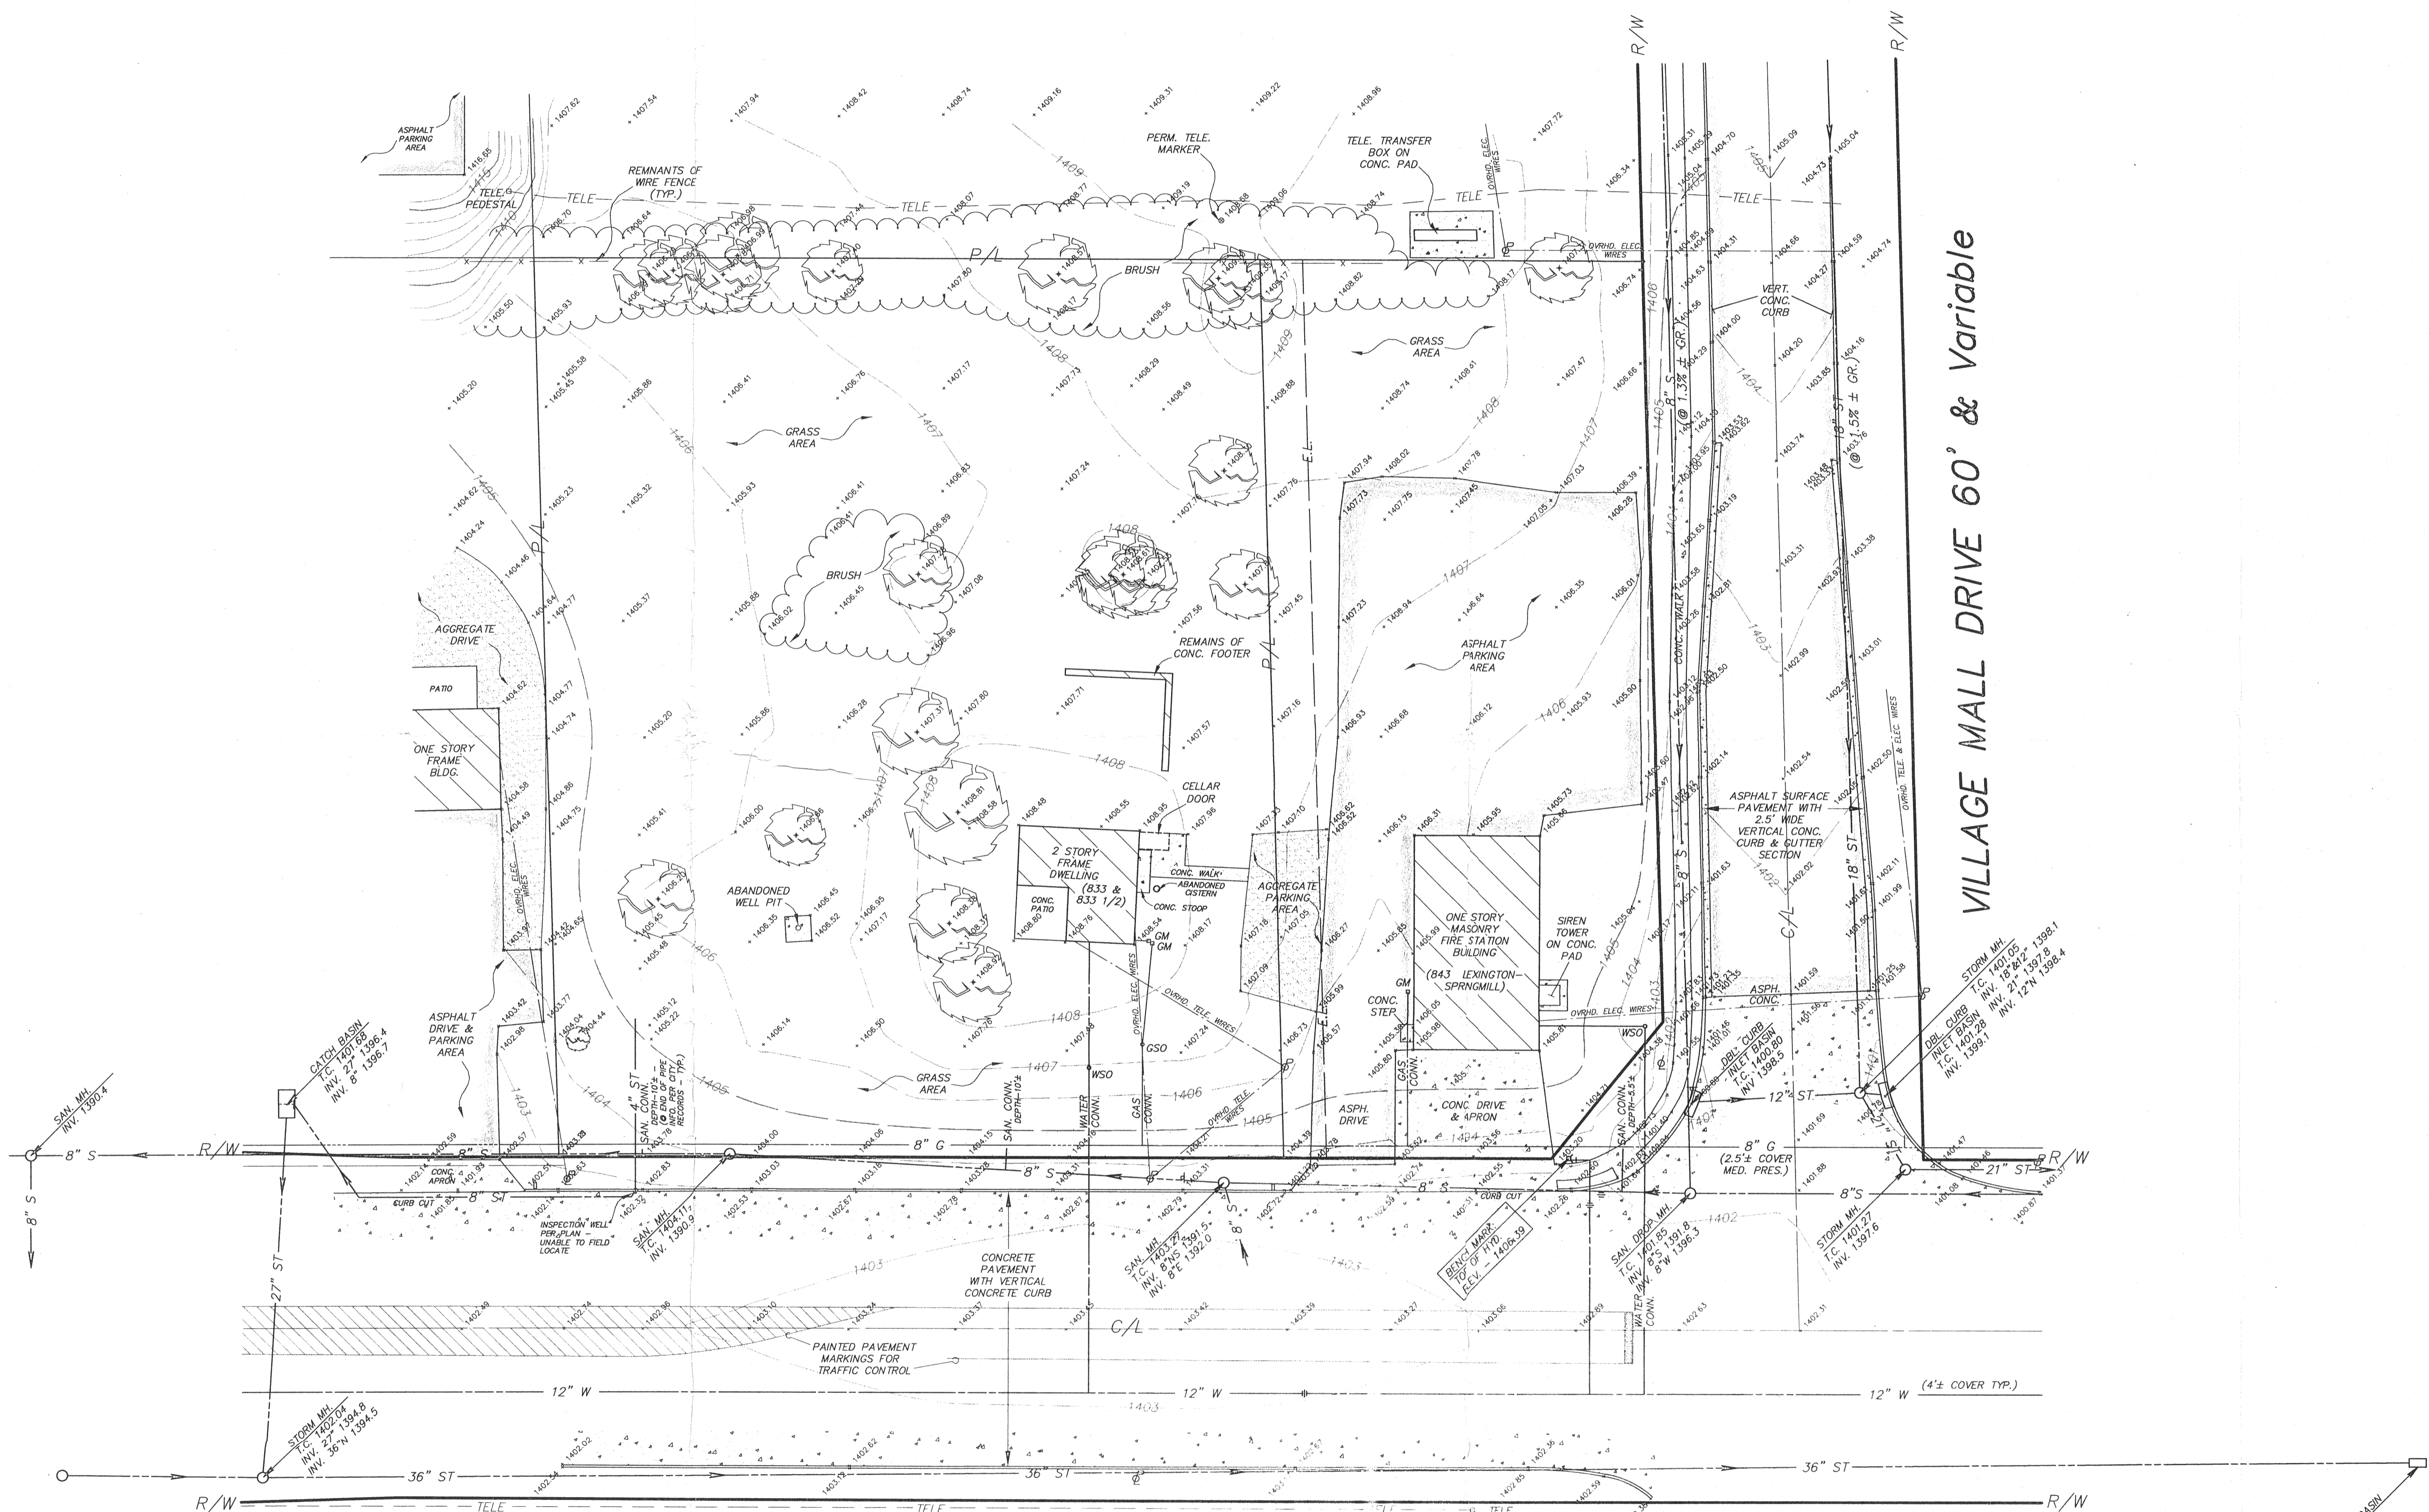


VILLAGE MALL DRIVE 60' & Variable

LEXINGTON-SPRINGMILL ROAD (C.H. 133) 80' & Variable

LOCATION MAP

DONALD G. BOHNING & ASSOCIATES, INC.
 CIVIL ENGINEERING & SURVEYING
 7979 HUB PARKWAY • VALLEY VIEW, OHIO 44125 • (216) 642-1130

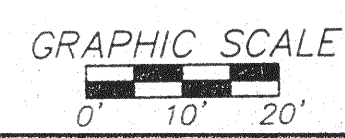

HORIZ. SCALE	DRN	CKD.	DATE	2
1"=20'	M.G.	K.B.	JUNE, 1995	
VERT. SCALE	FILE NO.	ORDER NO.		2
	26580S02	2658 S		