



REVIEW 12/8/95

- IRON PIN FOUND
- PK SPIKE SET
- ⊗ IRON PIN SET WITH CAP STAMPED "SELLER 6869"

BEARINGS ARE BASED ON AN ASSUMED MERIDIAN

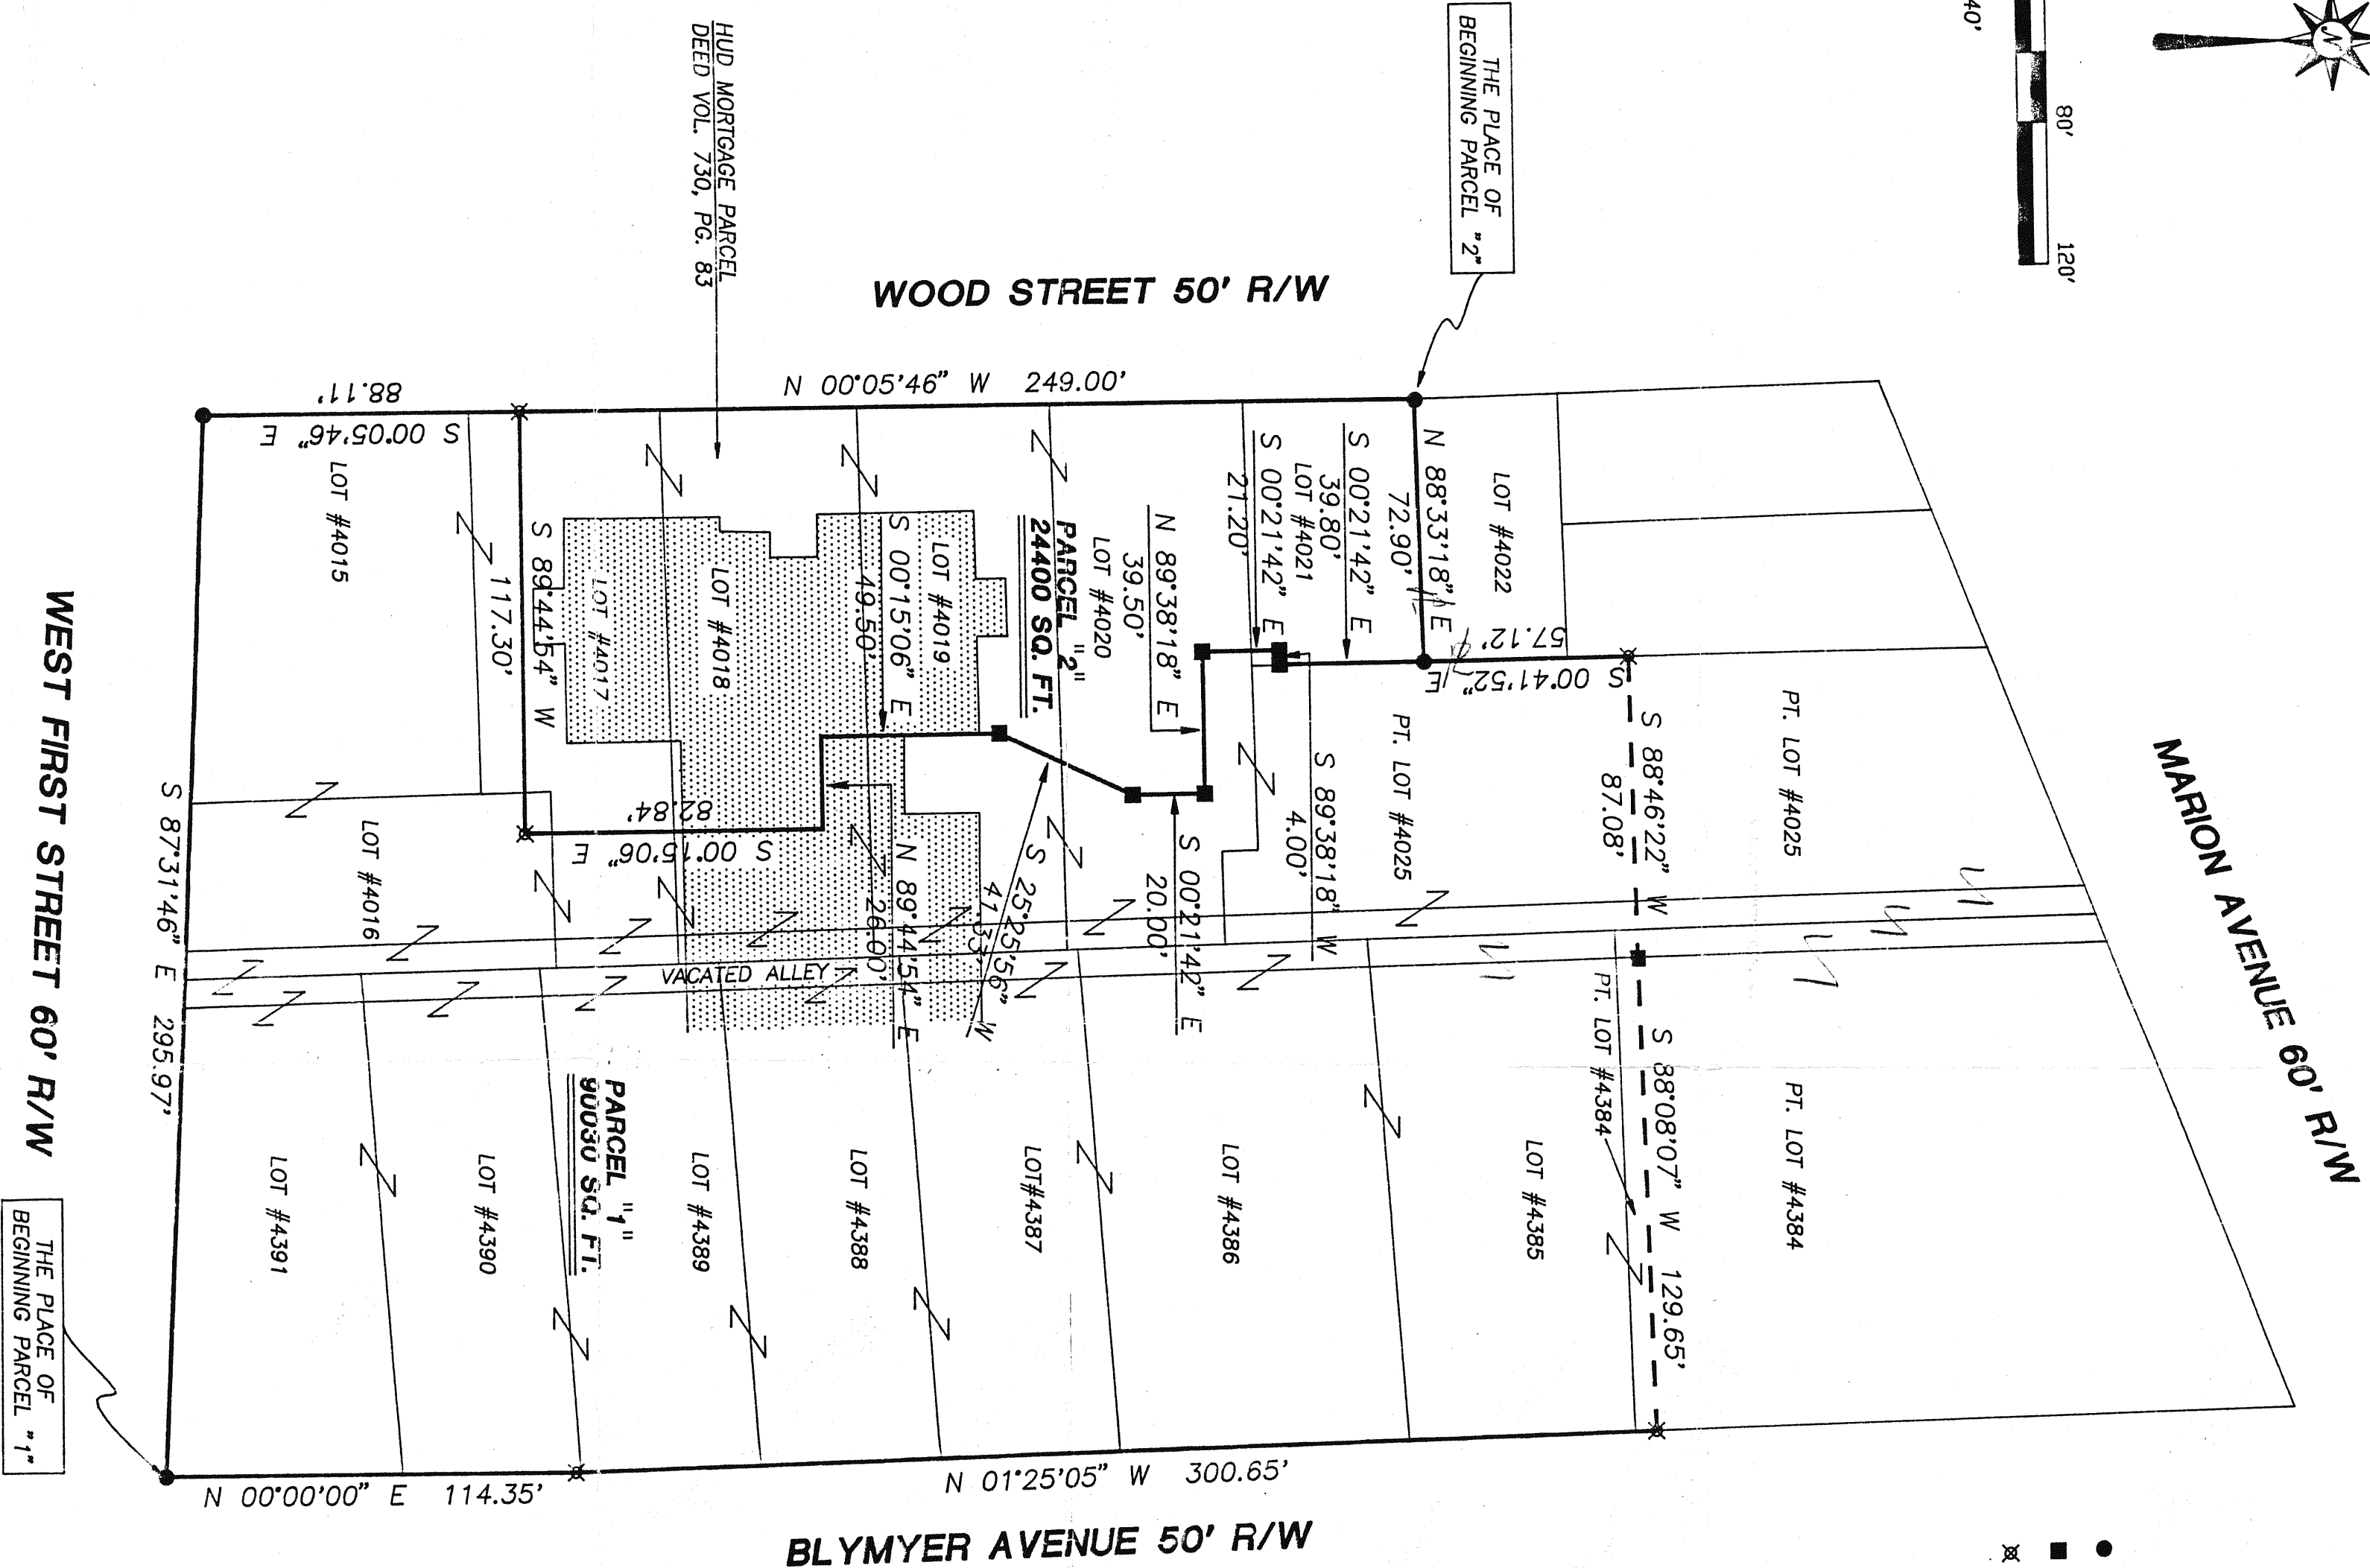

WEST FIRST STREET 60' R/W

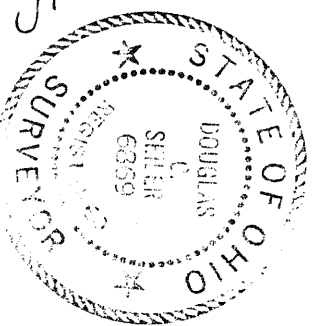

*Douglas C. Seil*  
 SURVEYED BY DOUGLAS C. SEIL, FR.  
 REG. SURVEYOR #6869  
 52-1/2 NORTH MAIN ST.  
 MANSFIELD, OHIO  
 (419) 525-3644



"The grantor, grantee, and all subsequent owners, or assignees taking title, from, under or through the grantor or grantee, agrees that any use or improvement made on the land shall be in conformity with all zoning laws, zoning, platting, health, or other lawful rules and regulations."

APPROVED BY THE MANSFIELD CITY PLANNING COMMISSION;  
 NO PLAT REQUIRED.  
 SIGNED: *Howard S. Thomas*  
 SECRETARY, CITY PLANNING COMMISSION;  
 DATE: Dec 15, 1995

SURVEY PLAT FOR	
MANSFIELD MEMORIAL HOMES INC.	
CITY OF MANSFIELD	
RICHLAND COUNTY, OHIO	
DATE: DEC. 6, 1995	SCALE: 1" = 40'
DRWG. No: 952684	DRWN. BY: JEB