



SURVEY FOR
REIFORD BECKWITH ESTATE
 PART OF OUTLOTS 16, 19 & 20 AND IN THE SOUTHWEST QUARTER OF SECTION 3, THE SOUTHEAST QUARTER OF SECTION 4, THE NORTHERN QUARTER OF SECTION 9 AND THE NORTHWEST QUARTER OF SECTION 10, VILLAGE OF BELLVILLE, RICHLAND COUNTY, OHIO

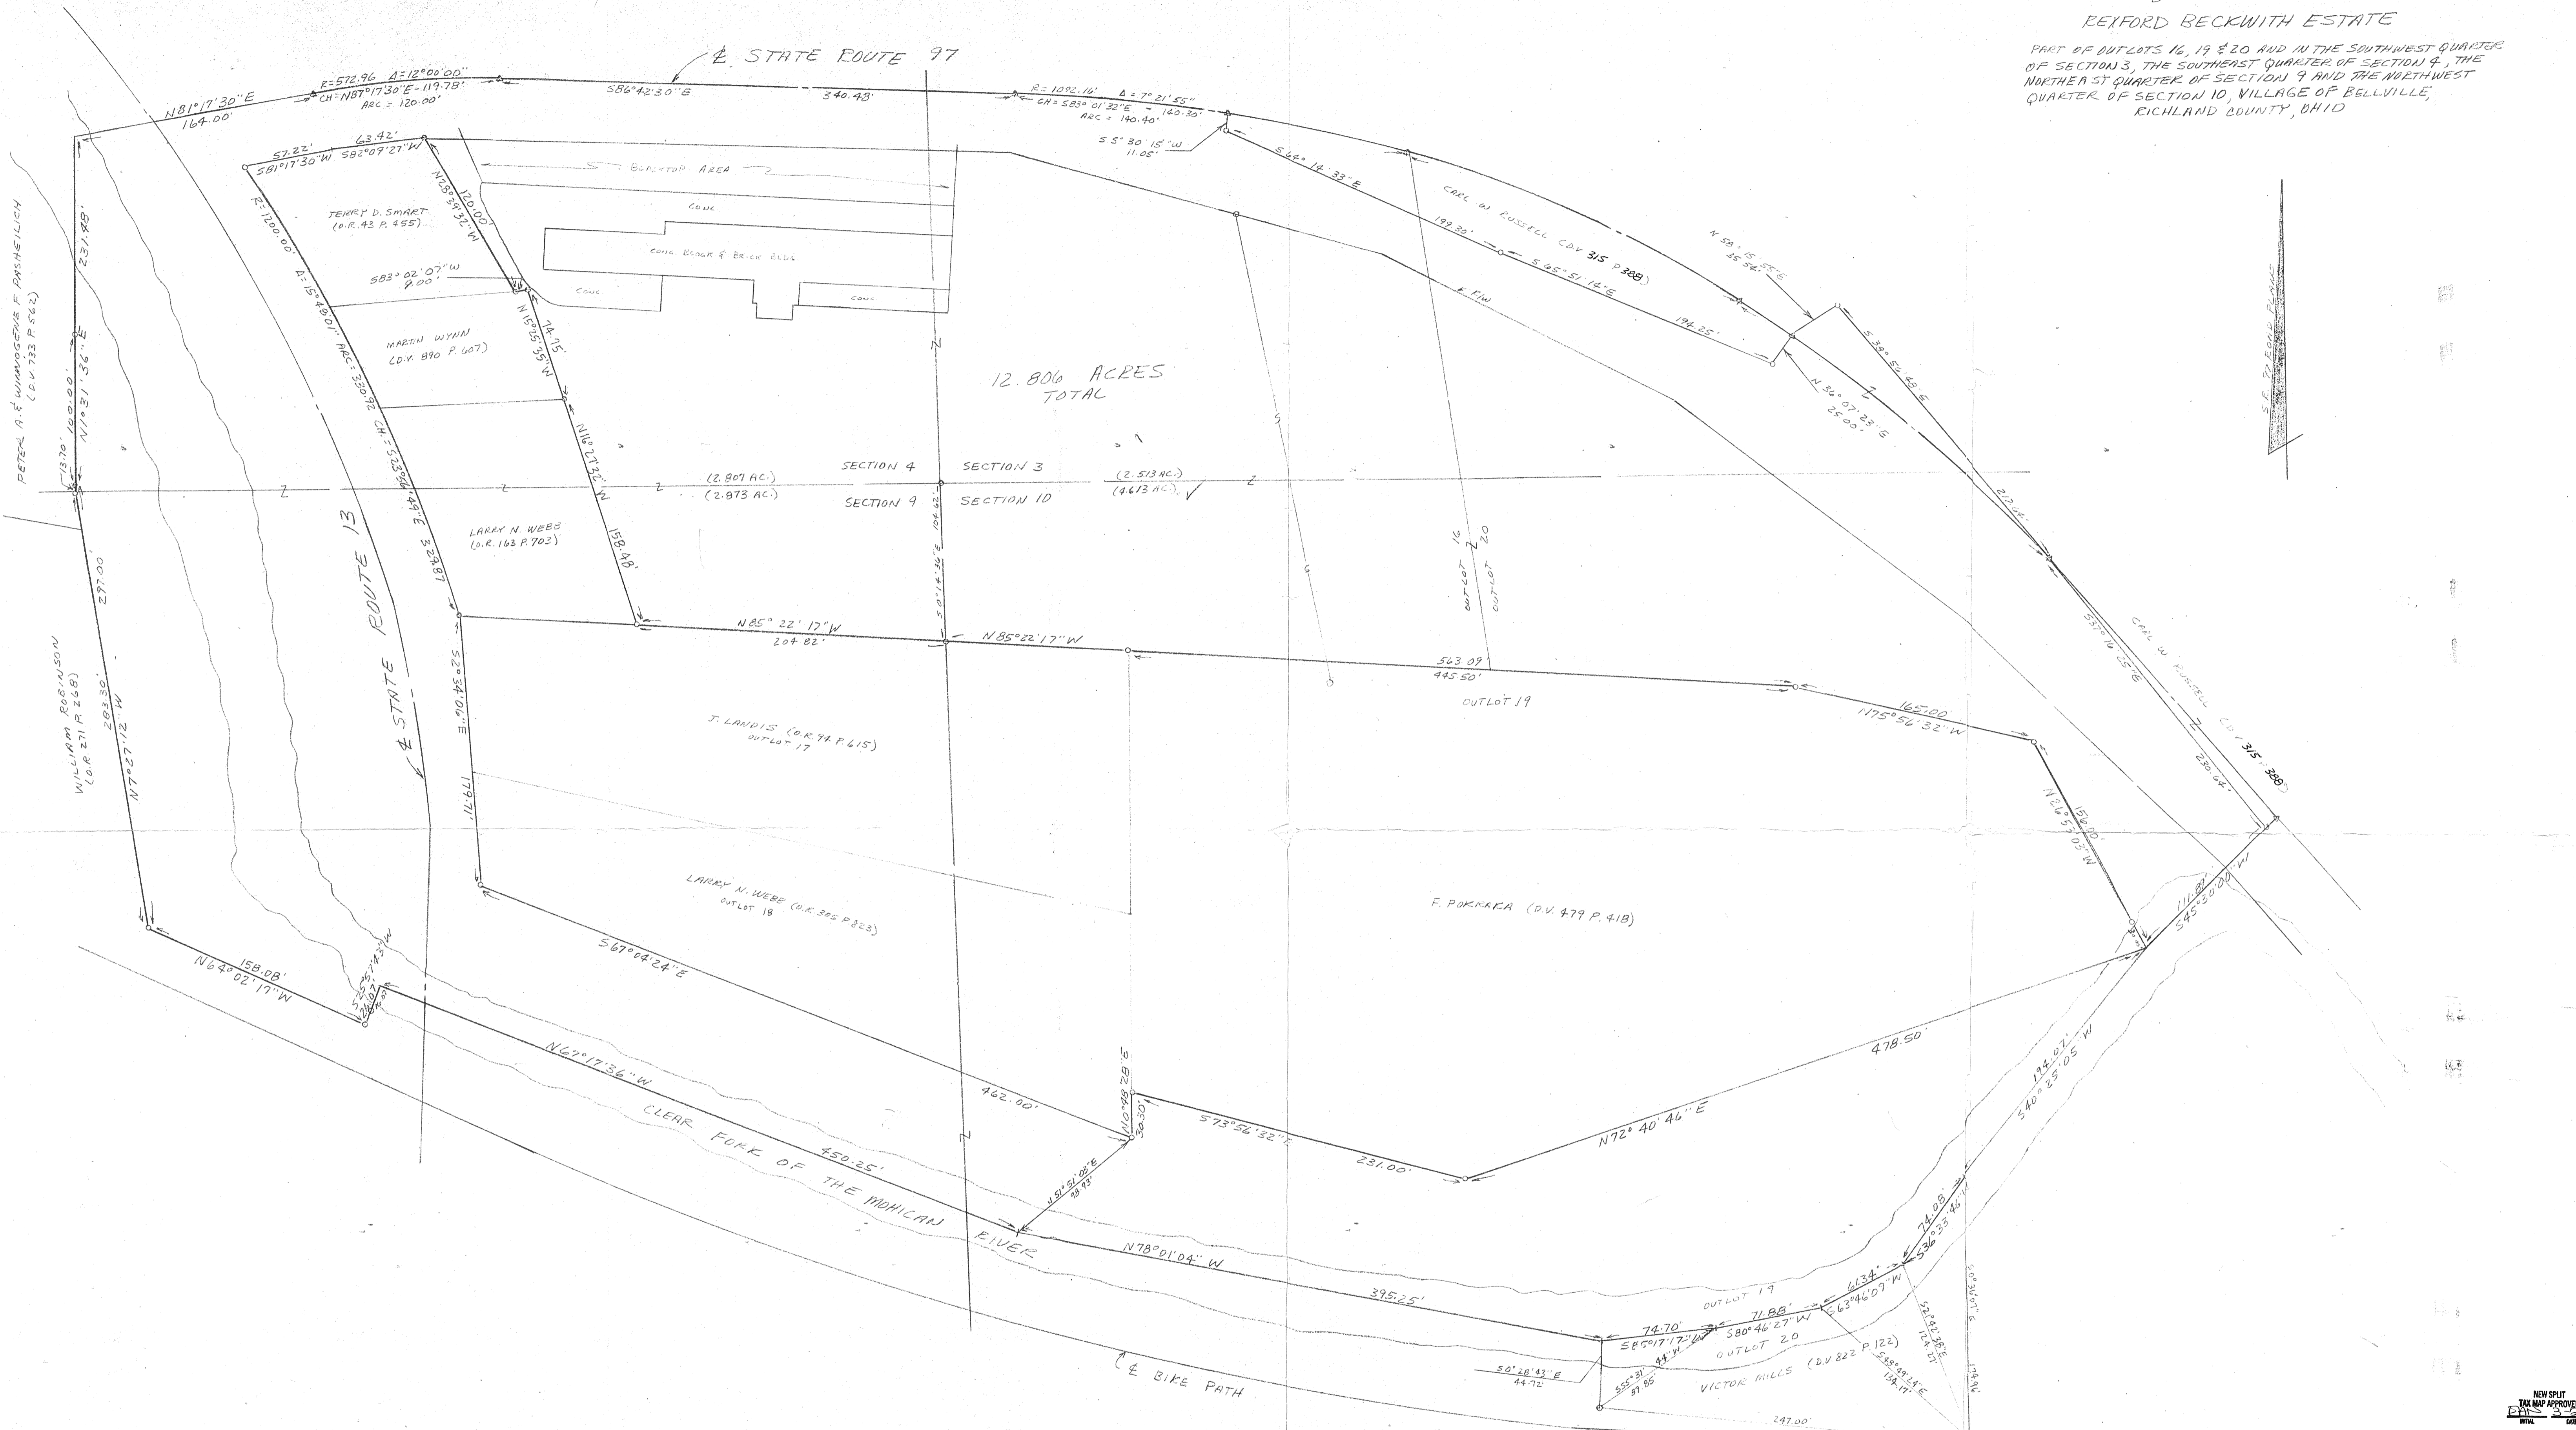

LEGEND


- IRON PIPE FOUND
- 3/4" X 30" IRON PIPE SET W/ PLASTIC CAP STAMPED "VANCE 6553"
- ▲ PK. NAIL SET

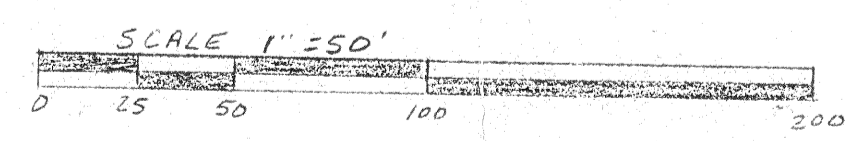

DATE: DECEMBER 5, 1995
 MARCH 29, 1996

I HEREBY CERTIFY THAT THE FOREGOING DRAWING WAS PREPARED FROM AN ACTUAL SURVEY OF THE PREMISES.

Samuel W. Vance
 SAMUEL W. VANCE
 REGISTERED SURVEYOR #6553

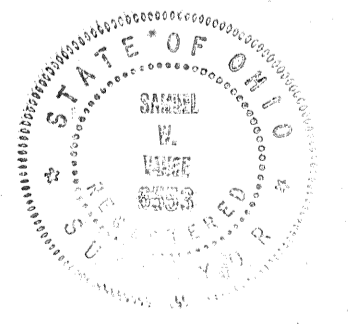

PREPARED BY
VANCE SURVEYING
 28 CLINTON ROAD
 MT. VERNON, OHIO 43050

NEW SPLIT
 TAX MAP APPROVED
 3-29-96
 396