


NEW SPILT
TAX MAP APPROVED
DATE 1-12-98


PREPARED BY:
John W. Napier Jr.
1/07/98
JOHN W. NAPIER, JR.
REG. SURVEYOR NO. 6252

Approved by
[Signature]
1-3-98
Washington & Zoning Insp.

BEARINGS ARE ASSUMED
FOR ANGULAR MEASUREMENT
ONLY

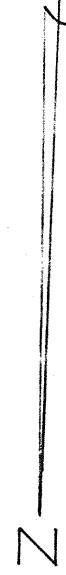

SURVEY PLAT
PART NE QUARTER SECTION 28
WASHINGTON TOWNSHIP (T20 R18)
RICHLAND COUNTY OHIO
FOR: SELL - OLIVER JOINT VENTURE
DEED REF: O.K.W. 221 PG. 236

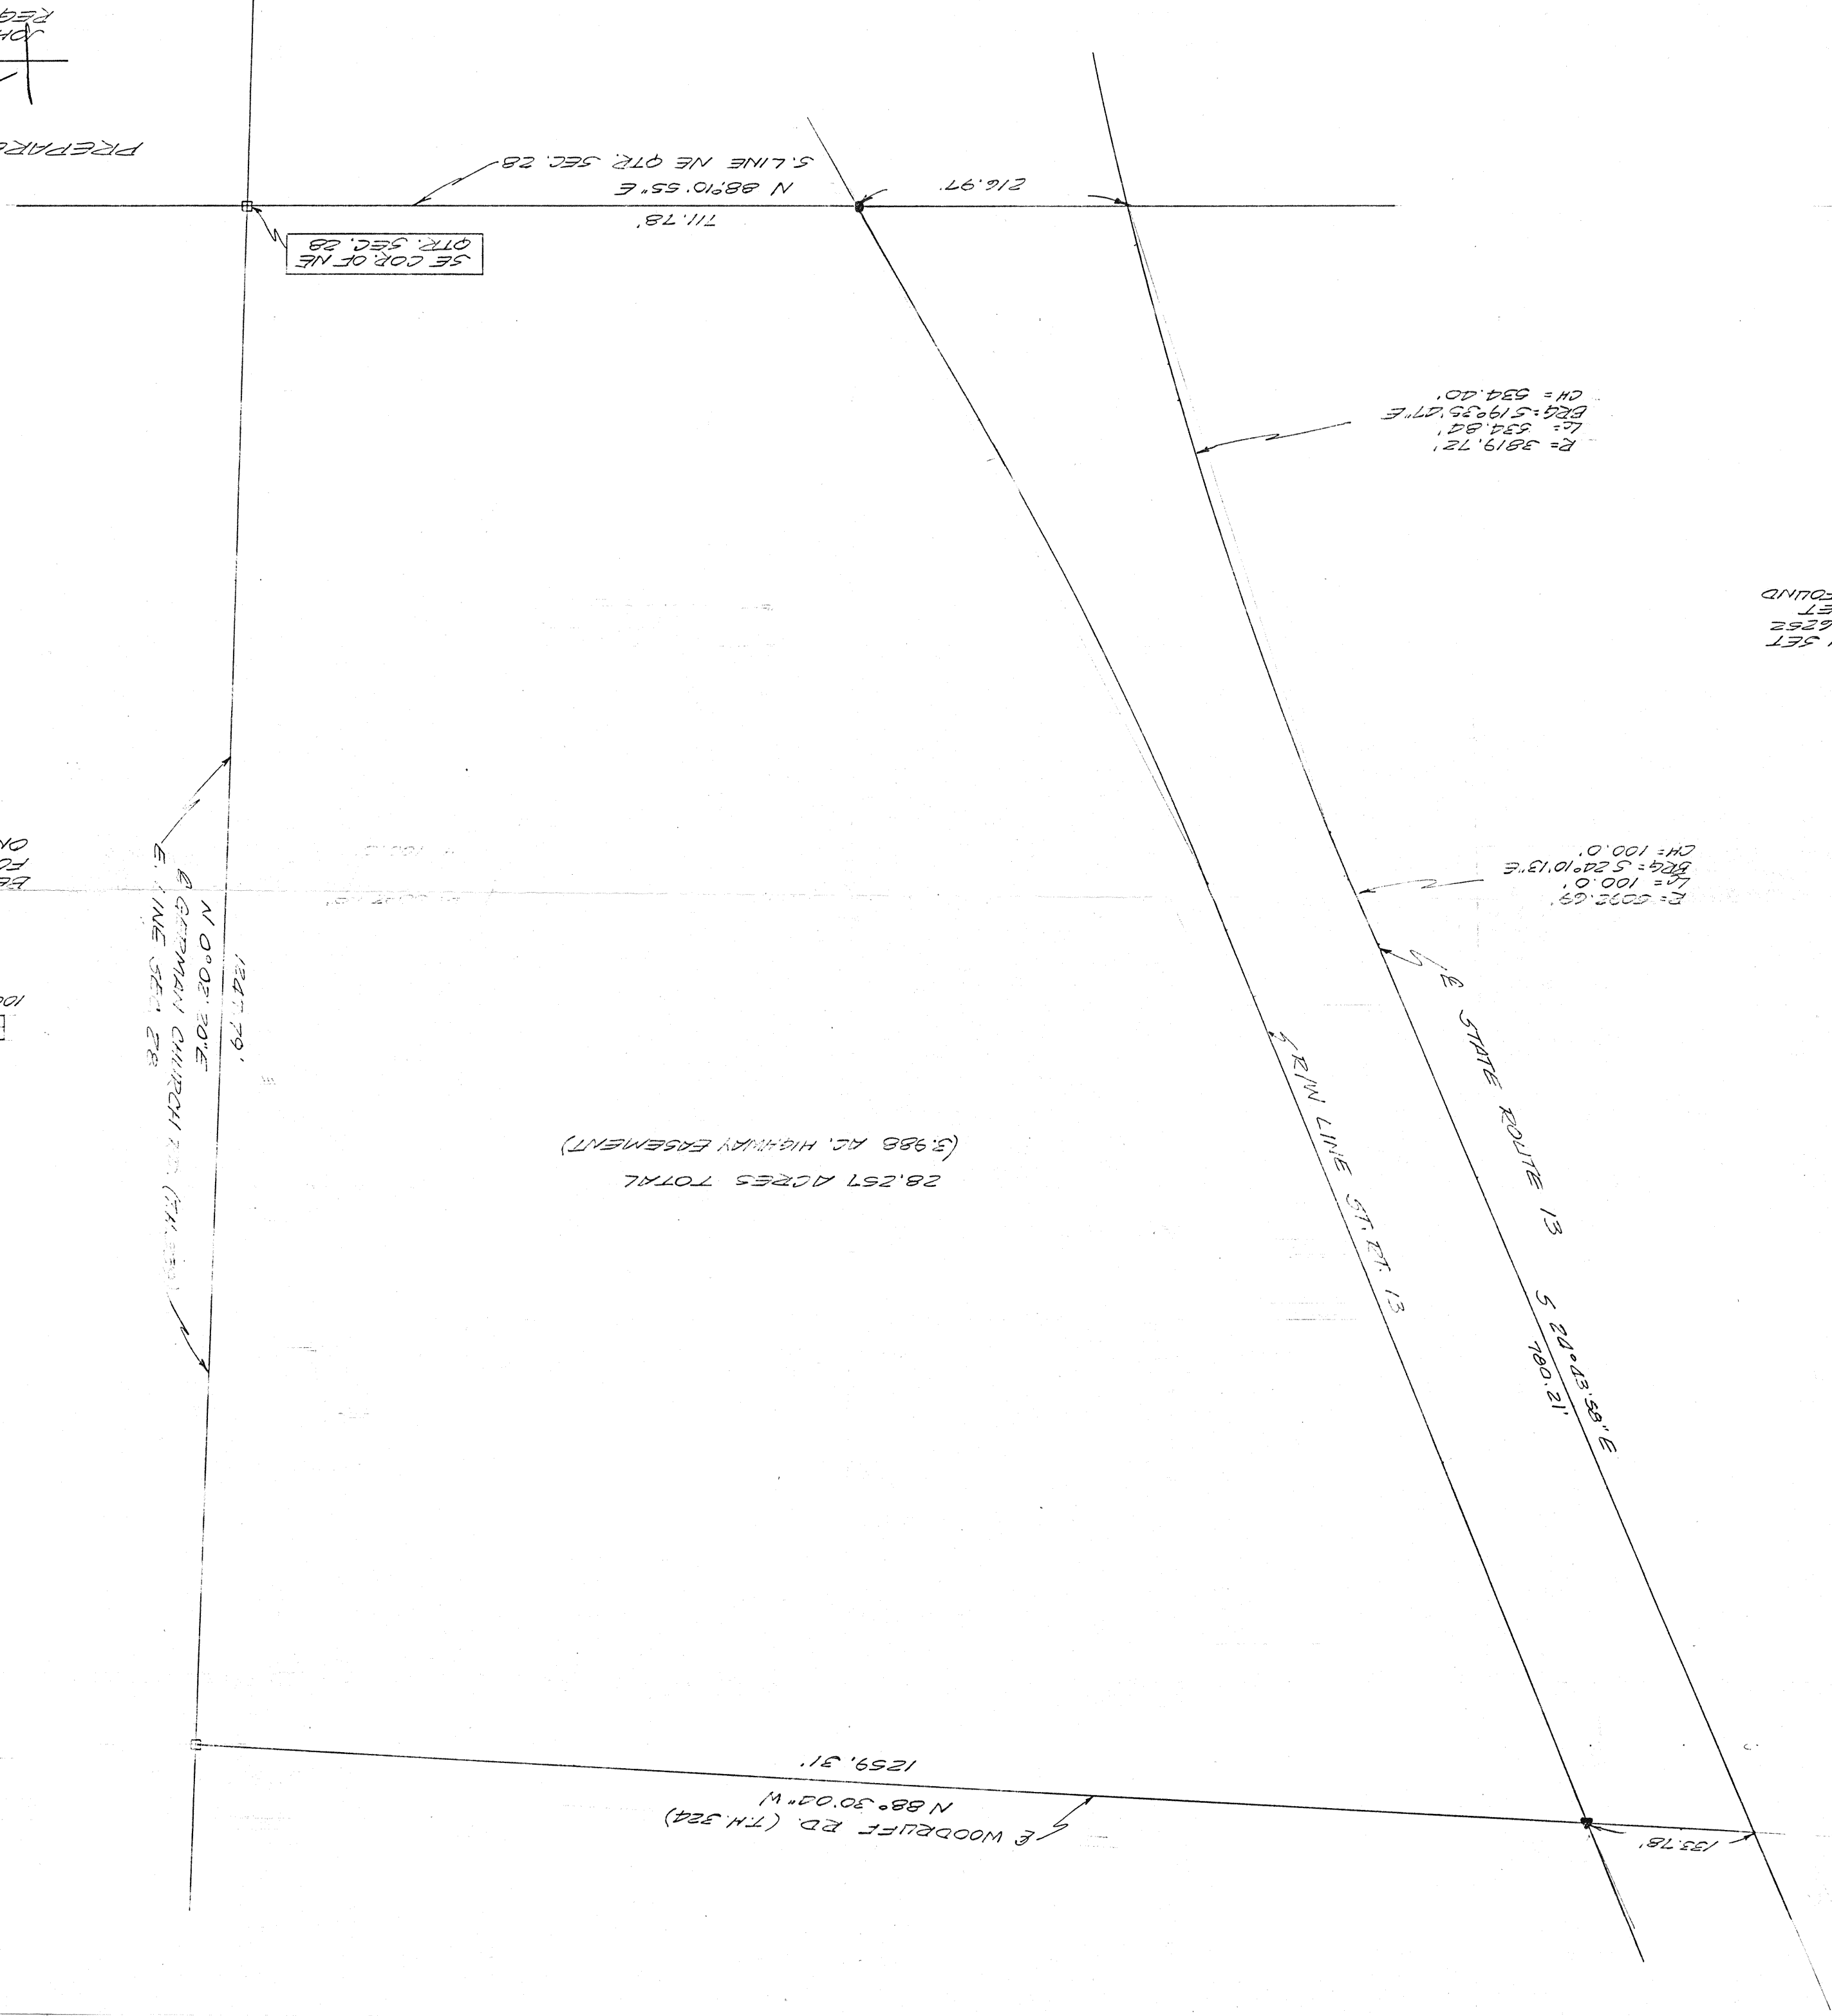

9/8" IRON PIN SET
WITH CAP # 6252
P.K. NAIL SET
E.P. SPIKE FOUND