

G.A. FULK
VOL. 261 PG. 304

B. & M. ROBINSON
DRV. 256 PG. 75

M.L. WOODGERD
DRV. 385 PG. 282

Z.O. 5692 Ac.


ANTONIO SR. & MARY J. MANOLCHIO
DRV. 497 PG. 473

S. LINE, S.E. 1/4, SEZ. 30
S.E. COR. S.E. 1/4 SECTION 30

DELTA - 14° 50' 32"
ARC - 118.62'
RADIUS - 457.92'
CHORD - 118.29'
CH. BRG. - S 00° 11' 01" W

DELTA - 13° 21' 50"
ARC - 99.31'
RADIUS - 425.77'
CHORD - 99.09'
CH. BRG. - S 00° 55' 01" W

DELTA - 21° 25' 49"
ARC - 159.25'
RADIUS - 425.77'
CHORD - 158.32'
CH. BRG. - N 16° 28' 35" W

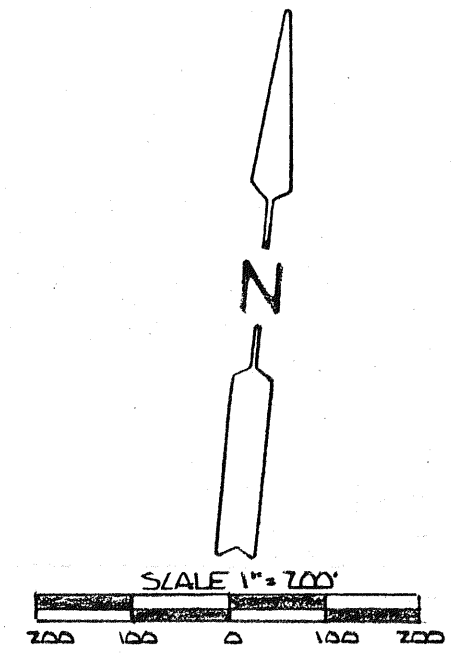

LEGEND
 Δ - P.K. NAIL SET
 ▲ - P.K. NAIL FOUND
 ● - RAILROAD SPIKE FOUND
 ⊙ - IRON PIN FOUND
 ○ - IRON PIN SET (CAPPED)
 BASIS OF BEARINGS: SURVED BY
 S.W. VANCE 12-13-95
 BY *Larry G. Blunk*
 LARRY G. BLUNK P.S. 8320



NEW SURVEY
 OF EXISTING PARCEL
 TAX MAP APPROVED
 EALS 1-27-98
 DISTRICT

LOCATED IN THE TOWNSHIP OF WELLES, COUNTY OF RICHLAND, STATE OF OHIO, AND BEING PART SOUTHEAST 1/4, SECTION 30, TOWNSHIP 24, RANGE 17.		
SCALE: 1" = 200'	APPROVED BY	DRAWN BY
DATE: JAN. 21, 1998		D.R.A.
FOR: WILLIAM DAVIS		
		DRAWING NUMBER