



- IRON PIN FOUND
- ⊗ IRON PIN SET WITH CAP STAMPED "SEILER 6869"

BEARINGS ARE BASED ON SURVEY F-1-297

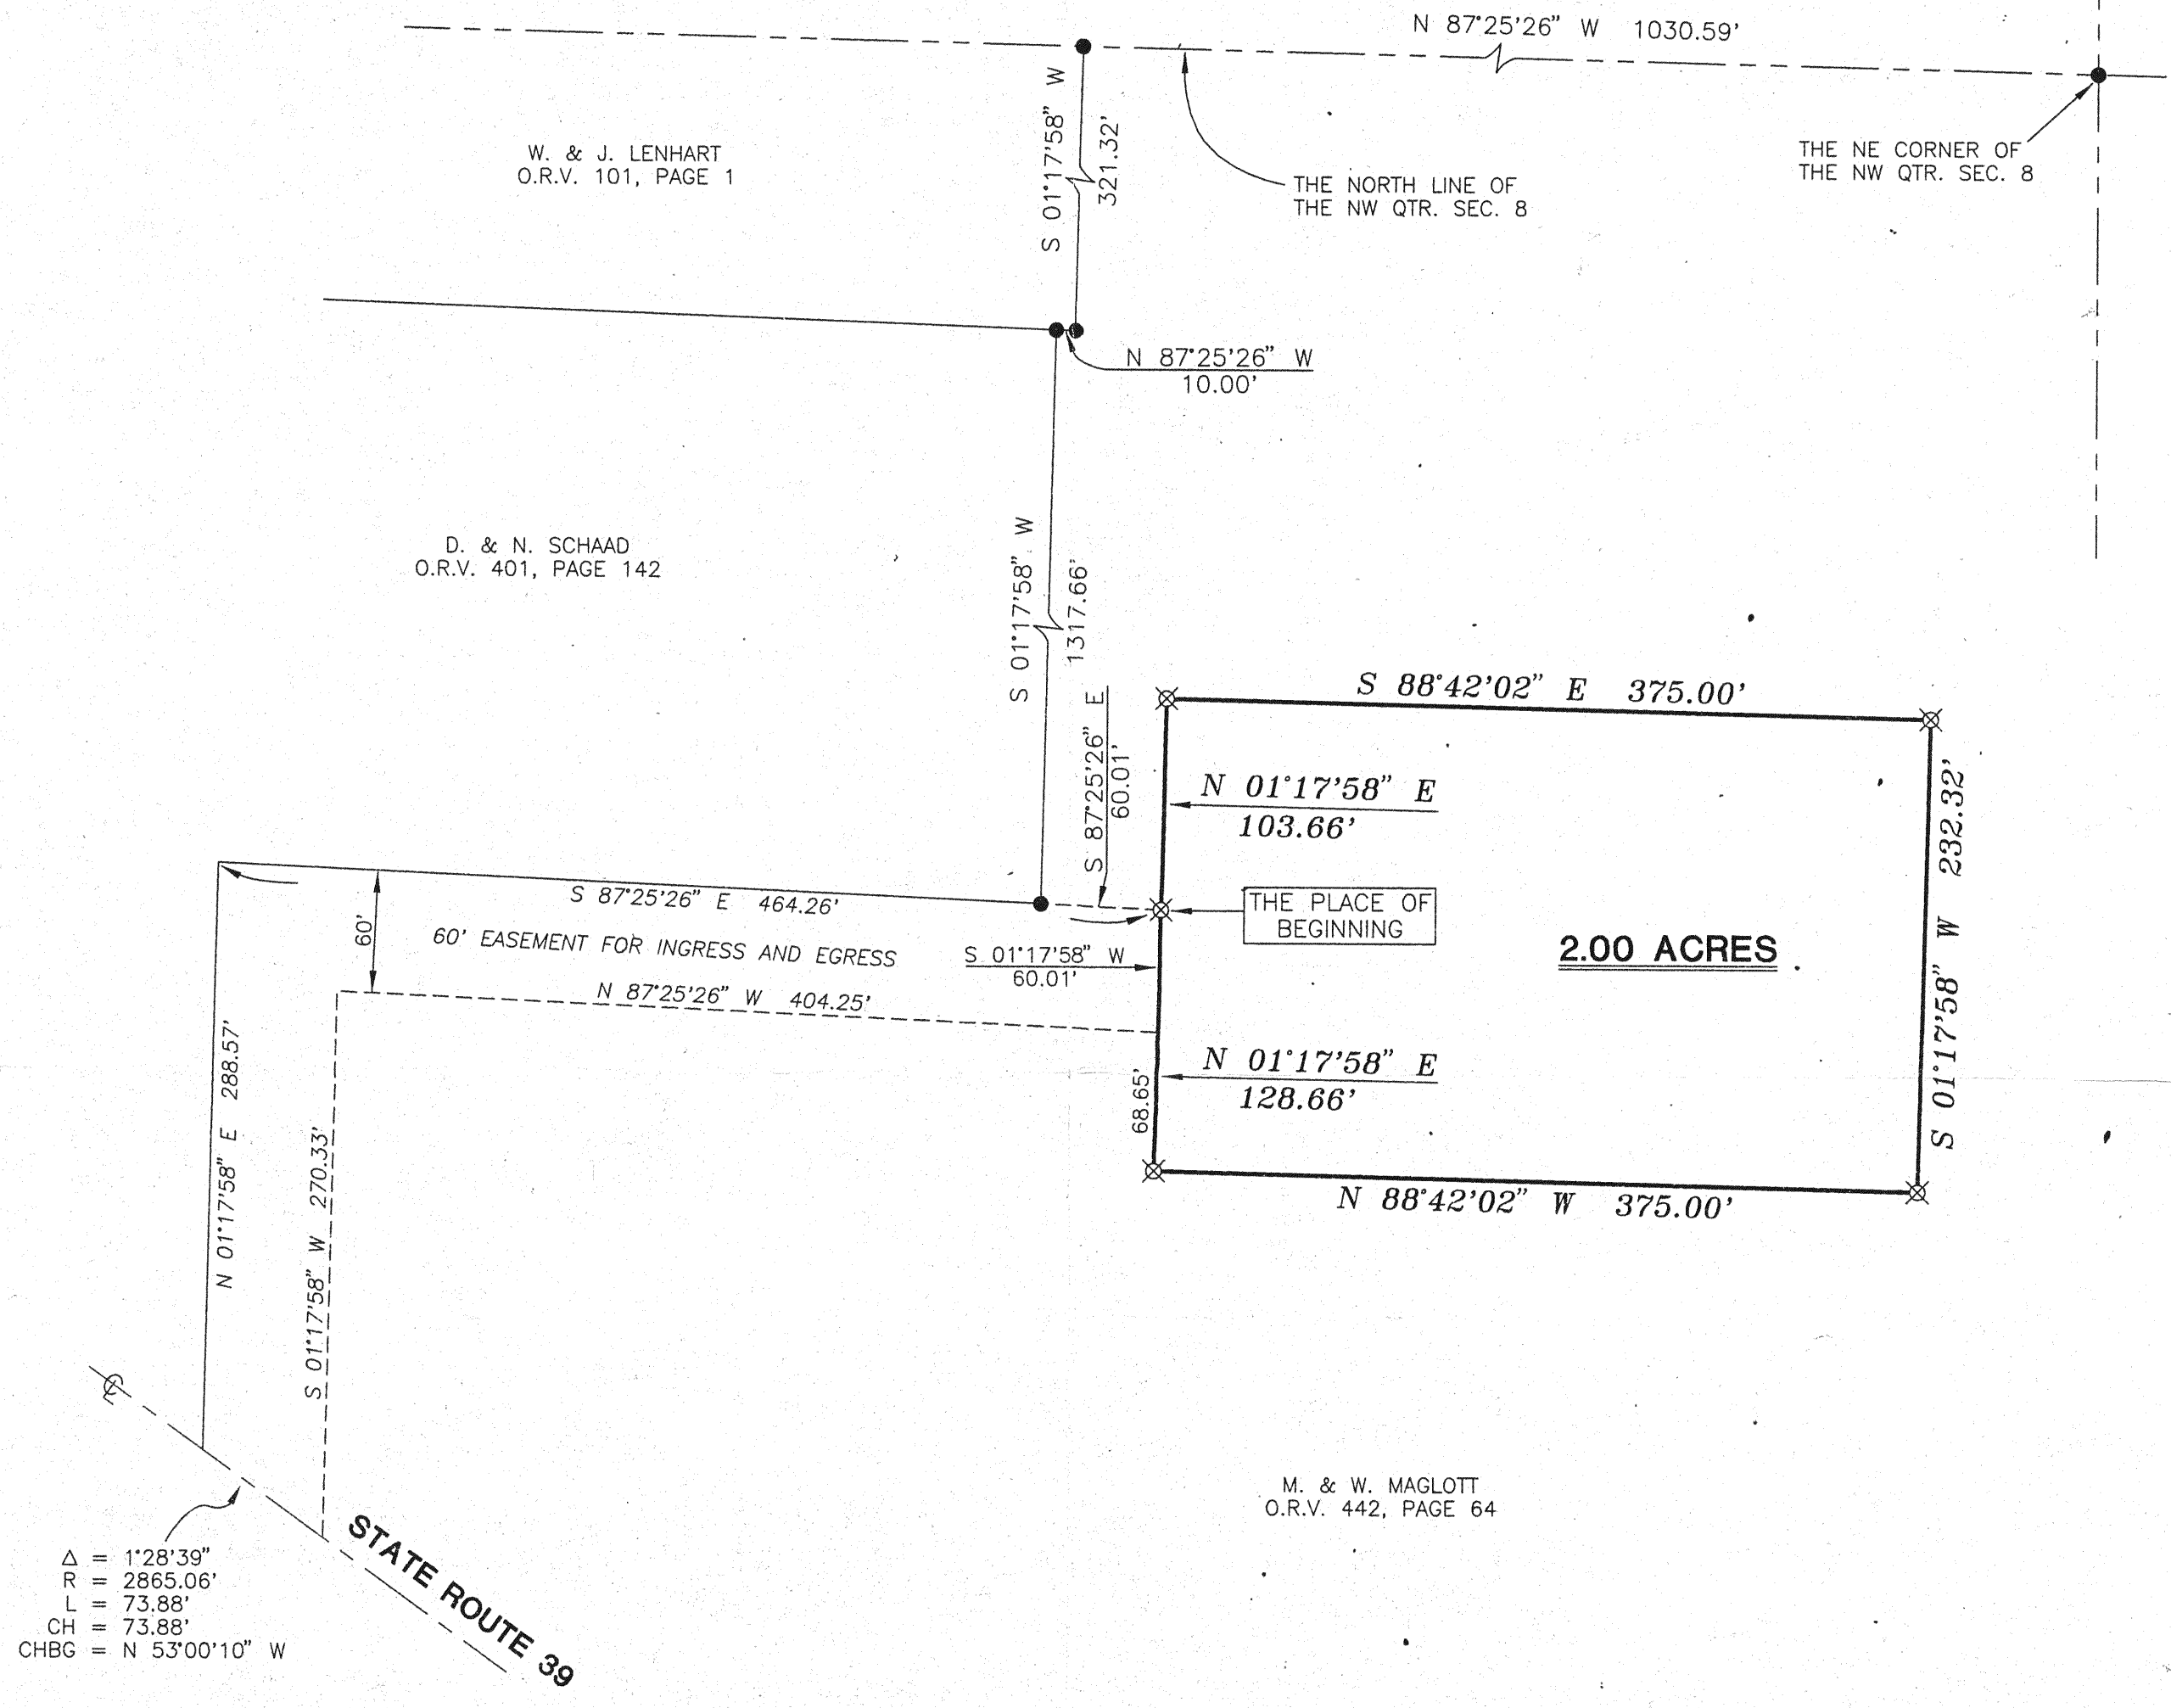

NEW SPLIT
TAX MAP APPROVED
David Mast 1-14-98
INITIAL DATE

RICHLAND COUNTY
TAX MAP APPROVAL

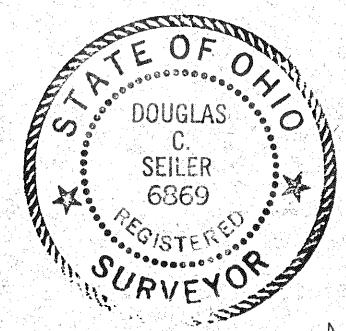

Douglas C. Seiler 1/17/98
SURVEYED BY: DOUGLAS C. SEILER
PROFESSIONAL SURVEYOR #6869
52-1/2 NORTH MAIN STREET
MANSFIELD, OHIO 44902
(419) 525-3644

APPROVED THIS 12TH DAY OF JAN, 1998
David E. Mast
DAVID MAST, MAYOR
VILLAGE OF LUCAS, OHIO

SURVEY PLAT FOR
MAGLOTT
PART NW QTR. SEC. 8, T-22, R-17
VILLAGE OF LUCAS
RICHLAND COUNTY, OHIO
DATE: DEC. 22, 1997 SCALE: 1"=80'
C:\SC12\WORK\MAXMAGLO\972930\JEB