


D. B. Pore  
40 Ac.

C. B. G. Crowner  
53.5 Ac.  
Deed Vol. 703, Pg. 290

N. Line of SW Qtr.  
Section 33

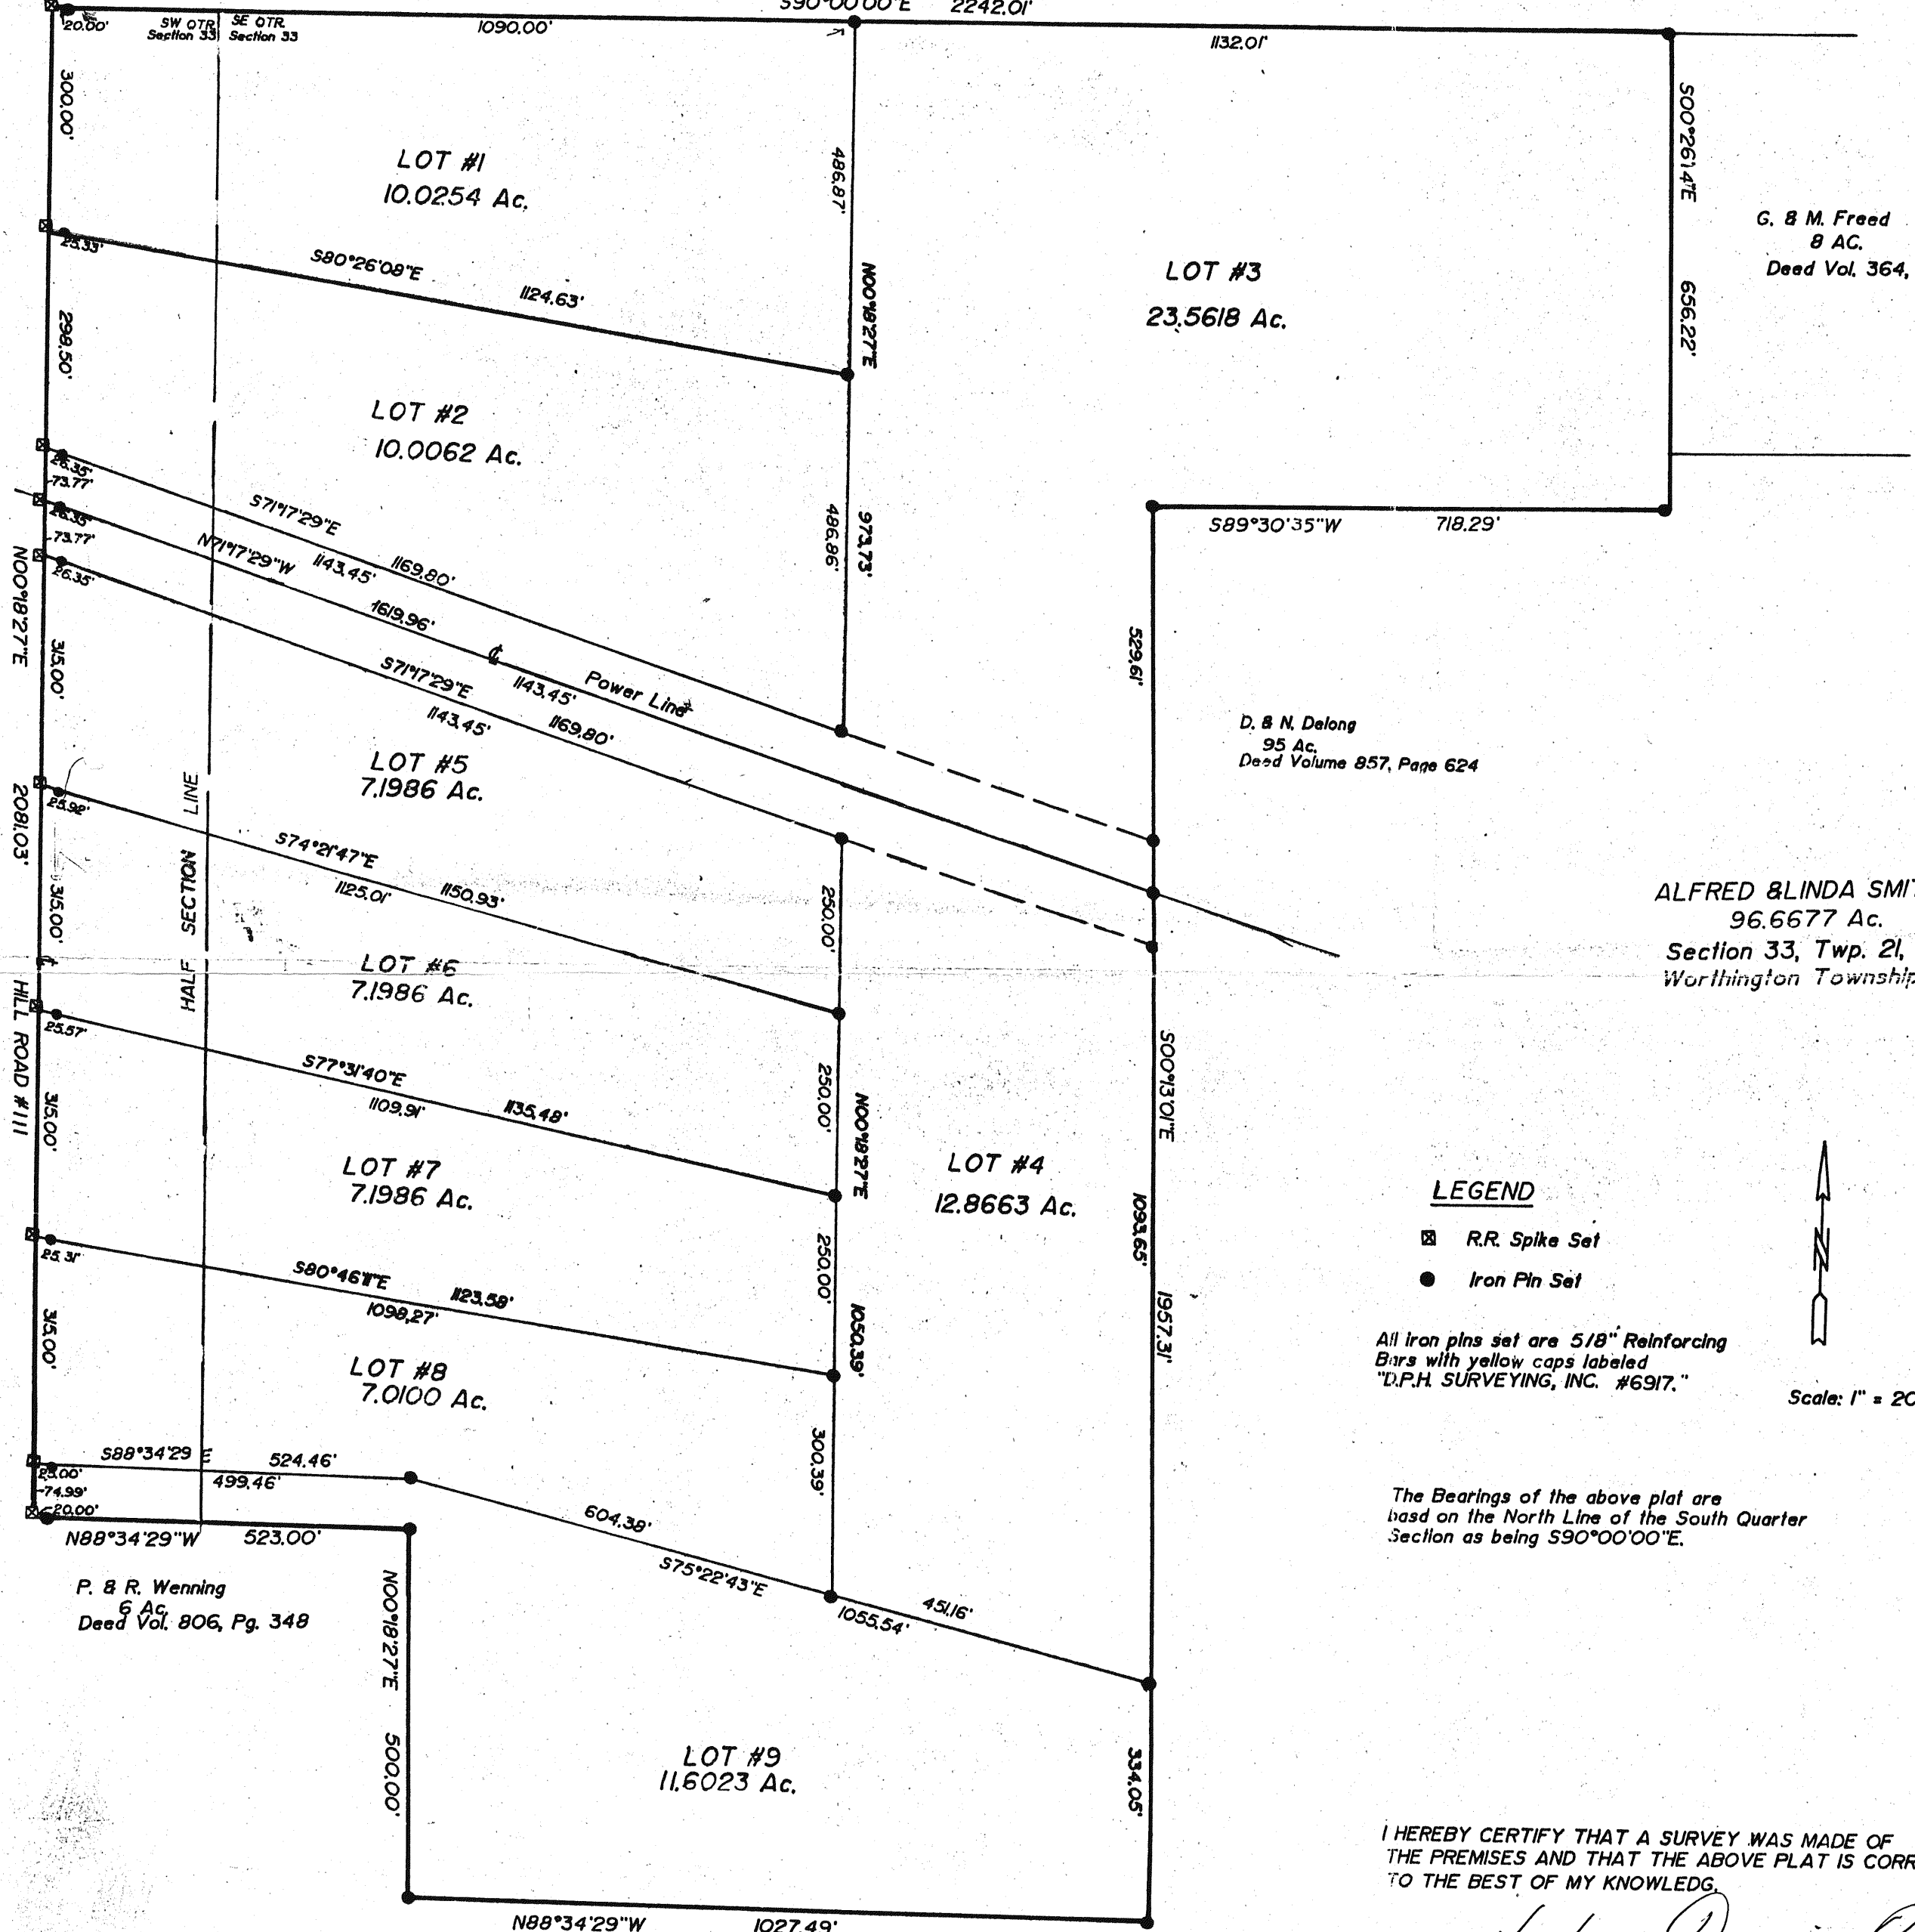

G. B. M. Freed  
8 AC.  
Deed Vol. 364, Pg. 376

D. B. N. DeLong  
95 Ac.  
Deed Volume 857, Page 624

ALFRED & LINDA SMITH  
96.6677 Ac.  
Section 33, Twp. 21, Range 17  
Worthington Township, Richland County

**LEGEND**

- ☒ R.R. Spike Set
- Iron Pln Set

All iron plns set are 5/8" Reinforcing  
Brs with yellow caps labeled  
"D.P.H. SURVEYING, INC. #6917."

Scale: 1" = 200'


The Bearings of the above plat are  
based on the North Line of the South Quarter  
Section as being S90°00'00"E.

Survey Prepared For:  
PATTEN CORPORATION  
WESTERVILLE, OHIO

Prepared By:  
D.P.H. SURVEYING, INC.  
P.O. BOX 429  
THORNVILLE, OHIO 43076  
Phone: 864-9925

I HEREBY CERTIFY THAT A SURVEY WAS MADE OF  
THE PREMISES AND THAT THE ABOVE PLAT IS CORRECT  
TO THE BEST OF MY KNOWLEDGE.

DATED: 4/20/89 *Dennis P. Hagan*  
DENNIS P. HAGAN, P.S. & P.E.  
OHIO REGISTERED SURVEYOR #6917

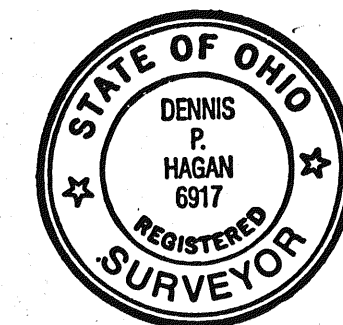

KNOX COUNTY