



M.T. HORVATH
VOL. 171 PG. 646

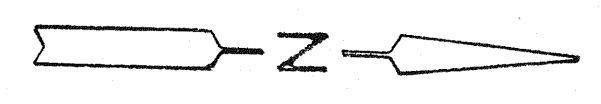

SCALE: 1" = 200'

- - IRON PIN SET & TAPPED "BLUNK #6320"
 - - IRON PIN FOUND
 - ▲ - P.K. NAIL SET
 - ▲ - P.K. NAIL FOUND
- BEARINGS SHOULD BE READ AS TO AN ASSUMED AZIMUTH AND ARE USED TO DENOTE ANGLES ONLY.

BY *Larry G. Blunk*
LARRY G. BLUNK #6320

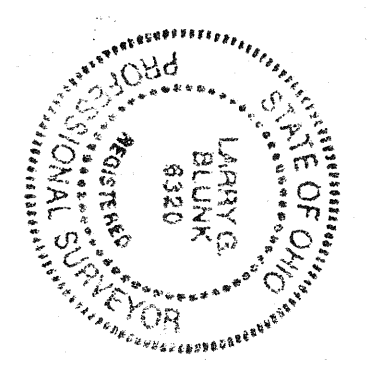

NEW PROPERTY
OF RECORD
APPROVED
1899

PLAT OF SURVEY LOCATED IN THE NORTH-EAST 1/4 SECTION 18, TOWNSHIP 23, RANGE 17, MIFFLIN TOWNSHIP, RICHLAND COUNTY, OHIO.	
SCALE: 1" = 200'	APPROVED BY
DATE: APR. 7 1999	LG/JS
DRAWN BY DRA	
FOR: RONALD H. & ELLEN M. DUDLEY	
DRAWING NUMBER	