

10 AC

WOLFORD et al.  
30 AC

S 86° 20' 30" E 1326'


IRON PIN

SURVEYED FOR  
TRANSFER  
35 AC.

R & V PETERS  
80 AC

N 2° 24' E 1335'

MANSFIELD - NORWALK RD (STATE ROUTE 13)

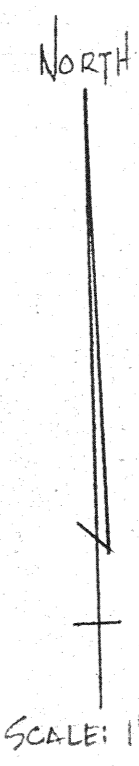

THE EAST LINE OF THE  
NE 1/4 SEC. 22

S 2° 35' N 965.1'

IRON PIN

N 86° 06' W 658'

S 86° 06' E 658'

IRON PIN

SURVEYED FOR TRANSFER

5.68 AC

THE SE CORNER OF  
THE NE 1/4 SEC. 22

THE SOUTH LINE OF THE  
NE 1/4 SECTION 22

IRON PIN, REF 17' FROM  
S 2° 35' N 376.6'  
N 2° 35' E 376.6'

N 86° W 663.9'

N 86° W 658'

LATTIMER ROAD

(TWP. HWY. 220)

THE PLACE OF  
BEGINNING  
FOR 35 ACRES


THE PLACE OF  
BEGINNING  
FOR 5.68 ACRES

INDICATES PROPERTY CORNERS  
OF THIS SURVEY.

APPROVED  
TAX MAP OFFICE  
D.R.A.

THIS SURVEY WAS MADE FOR  
AND AT THE REQUEST OF  
JAMES SCHULTE.

SURVEY BY: Justin A. Seiler  
JUSTIN A. SEILER  
REG. SURVEYOR # 4421

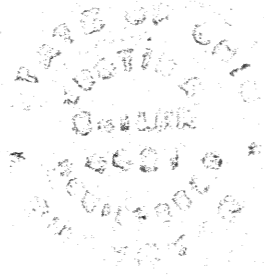

SURVEY PLAT FOR PROPERTY TRANSFER	
JAMES SCHULTE	
PART NE 1/4 SECTION 22 BLOOMINGGROVE TOWNSHIP RICHLAND COUNTY, OHIO	
DATE: MAR. 19, 1976	SCALE: 1"=100'
DRAWING NO.: 761210	DRAWN BY: JAC