

**SURVEY FOR
COUNTRYME, INC.**

MILDRED SPARKS
D.V.-610 P.-675

LARRY & PALISTENE WELTY
D.V.-827 P.-398

FREEMAN J. & RHEABELLE SWANK
D.V.-700 P.-291

DAVID A. & MARY JO SMITH
O.R.V.-610 P.-437

LINGRETT'S
P.V.-10



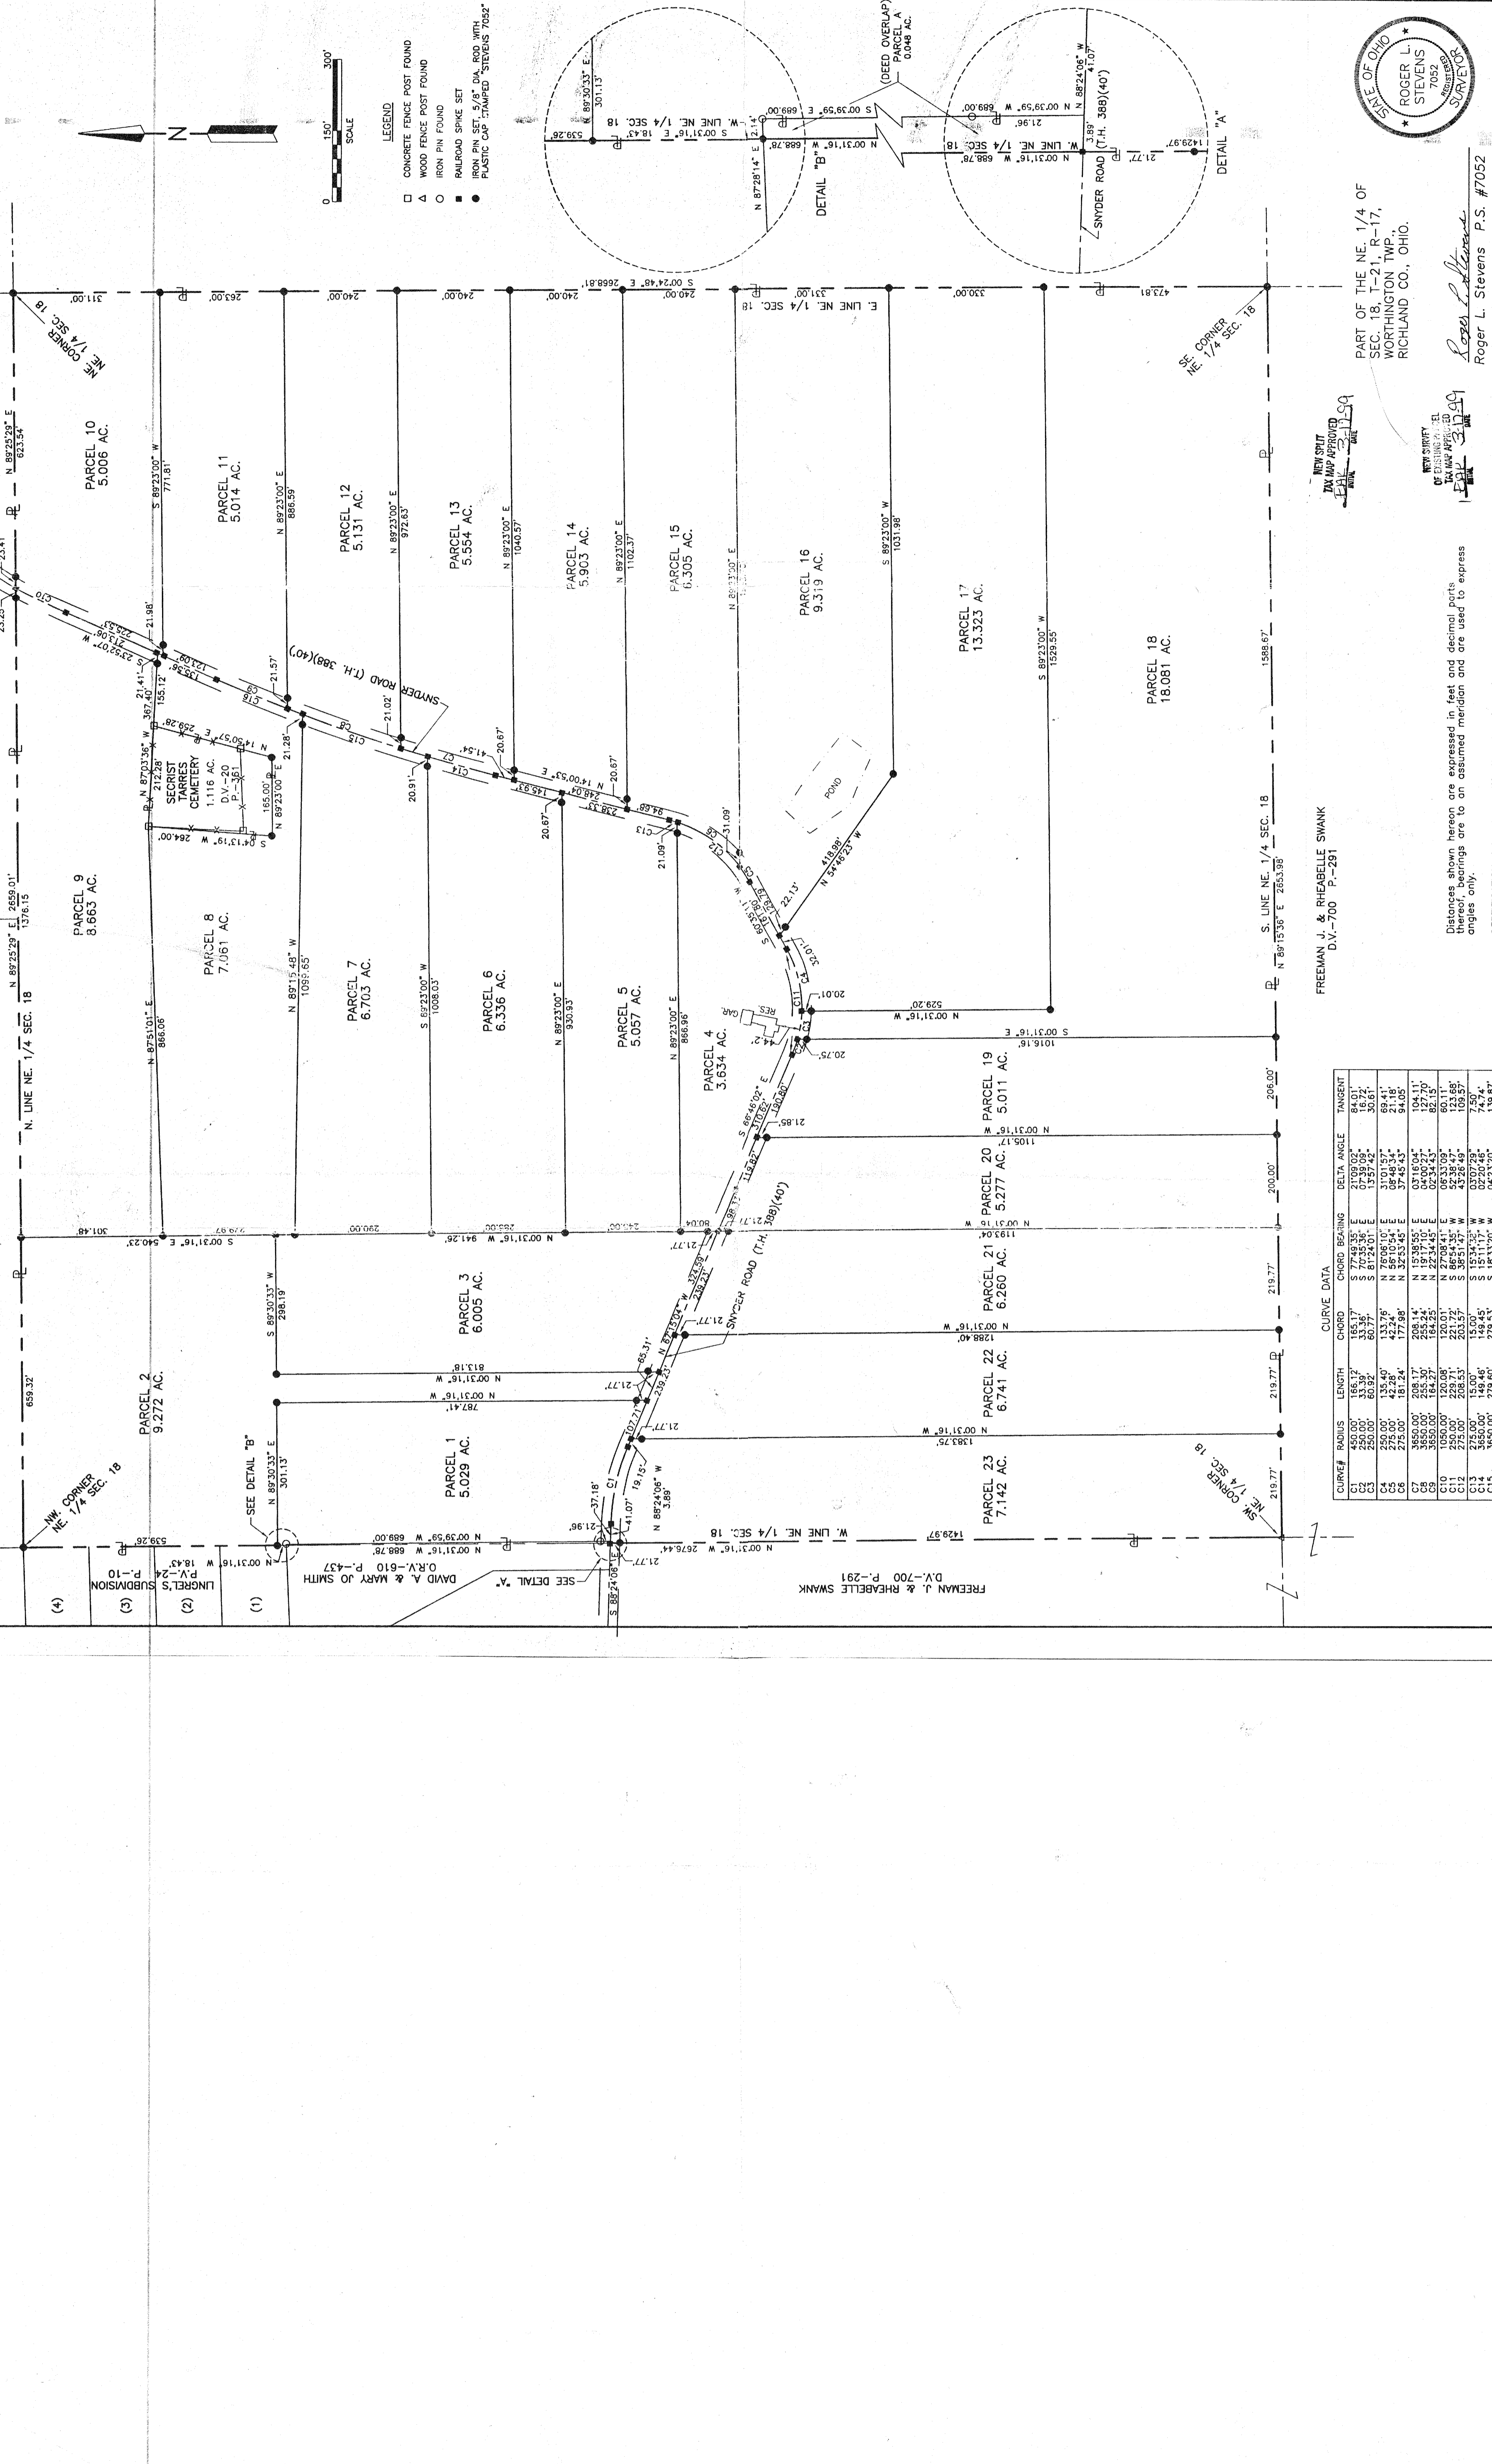

CURVE DATA

CURVE#	RADIUS	LENGTH	CHORD	BEARING	DELTA ANGLE	TANGENT

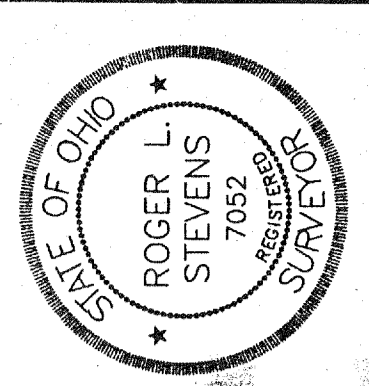

PART OF THE NE 1/4 OF
SEC. 18, T-21, R-17,
WORTHINGTON TWP.
RICHLAND CO., OHIO.

Roger L. Stevens
Surveyor

FREEMAN J. & RHEABELLE SWANK
D.V.-700 P.-291

LARRY & PALISTENE WELTY
D.V.-827 P.-398

MILDRED SPARKS
D.V.-610 P.-675

DAVID A. & MARY JO SMITH
O.R.V.-610 P.-437

LINGRETT'S
P.V.-10





Distances shown hereon are expressed in feet and decimal parts
thereof, bearings are to an assumed meridian and are used to express
angles only.


