





BEARINGS ARE BASED ON AN ASSUMED MERIDIAN

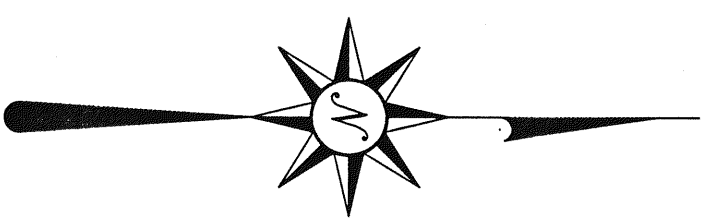


North Arrow

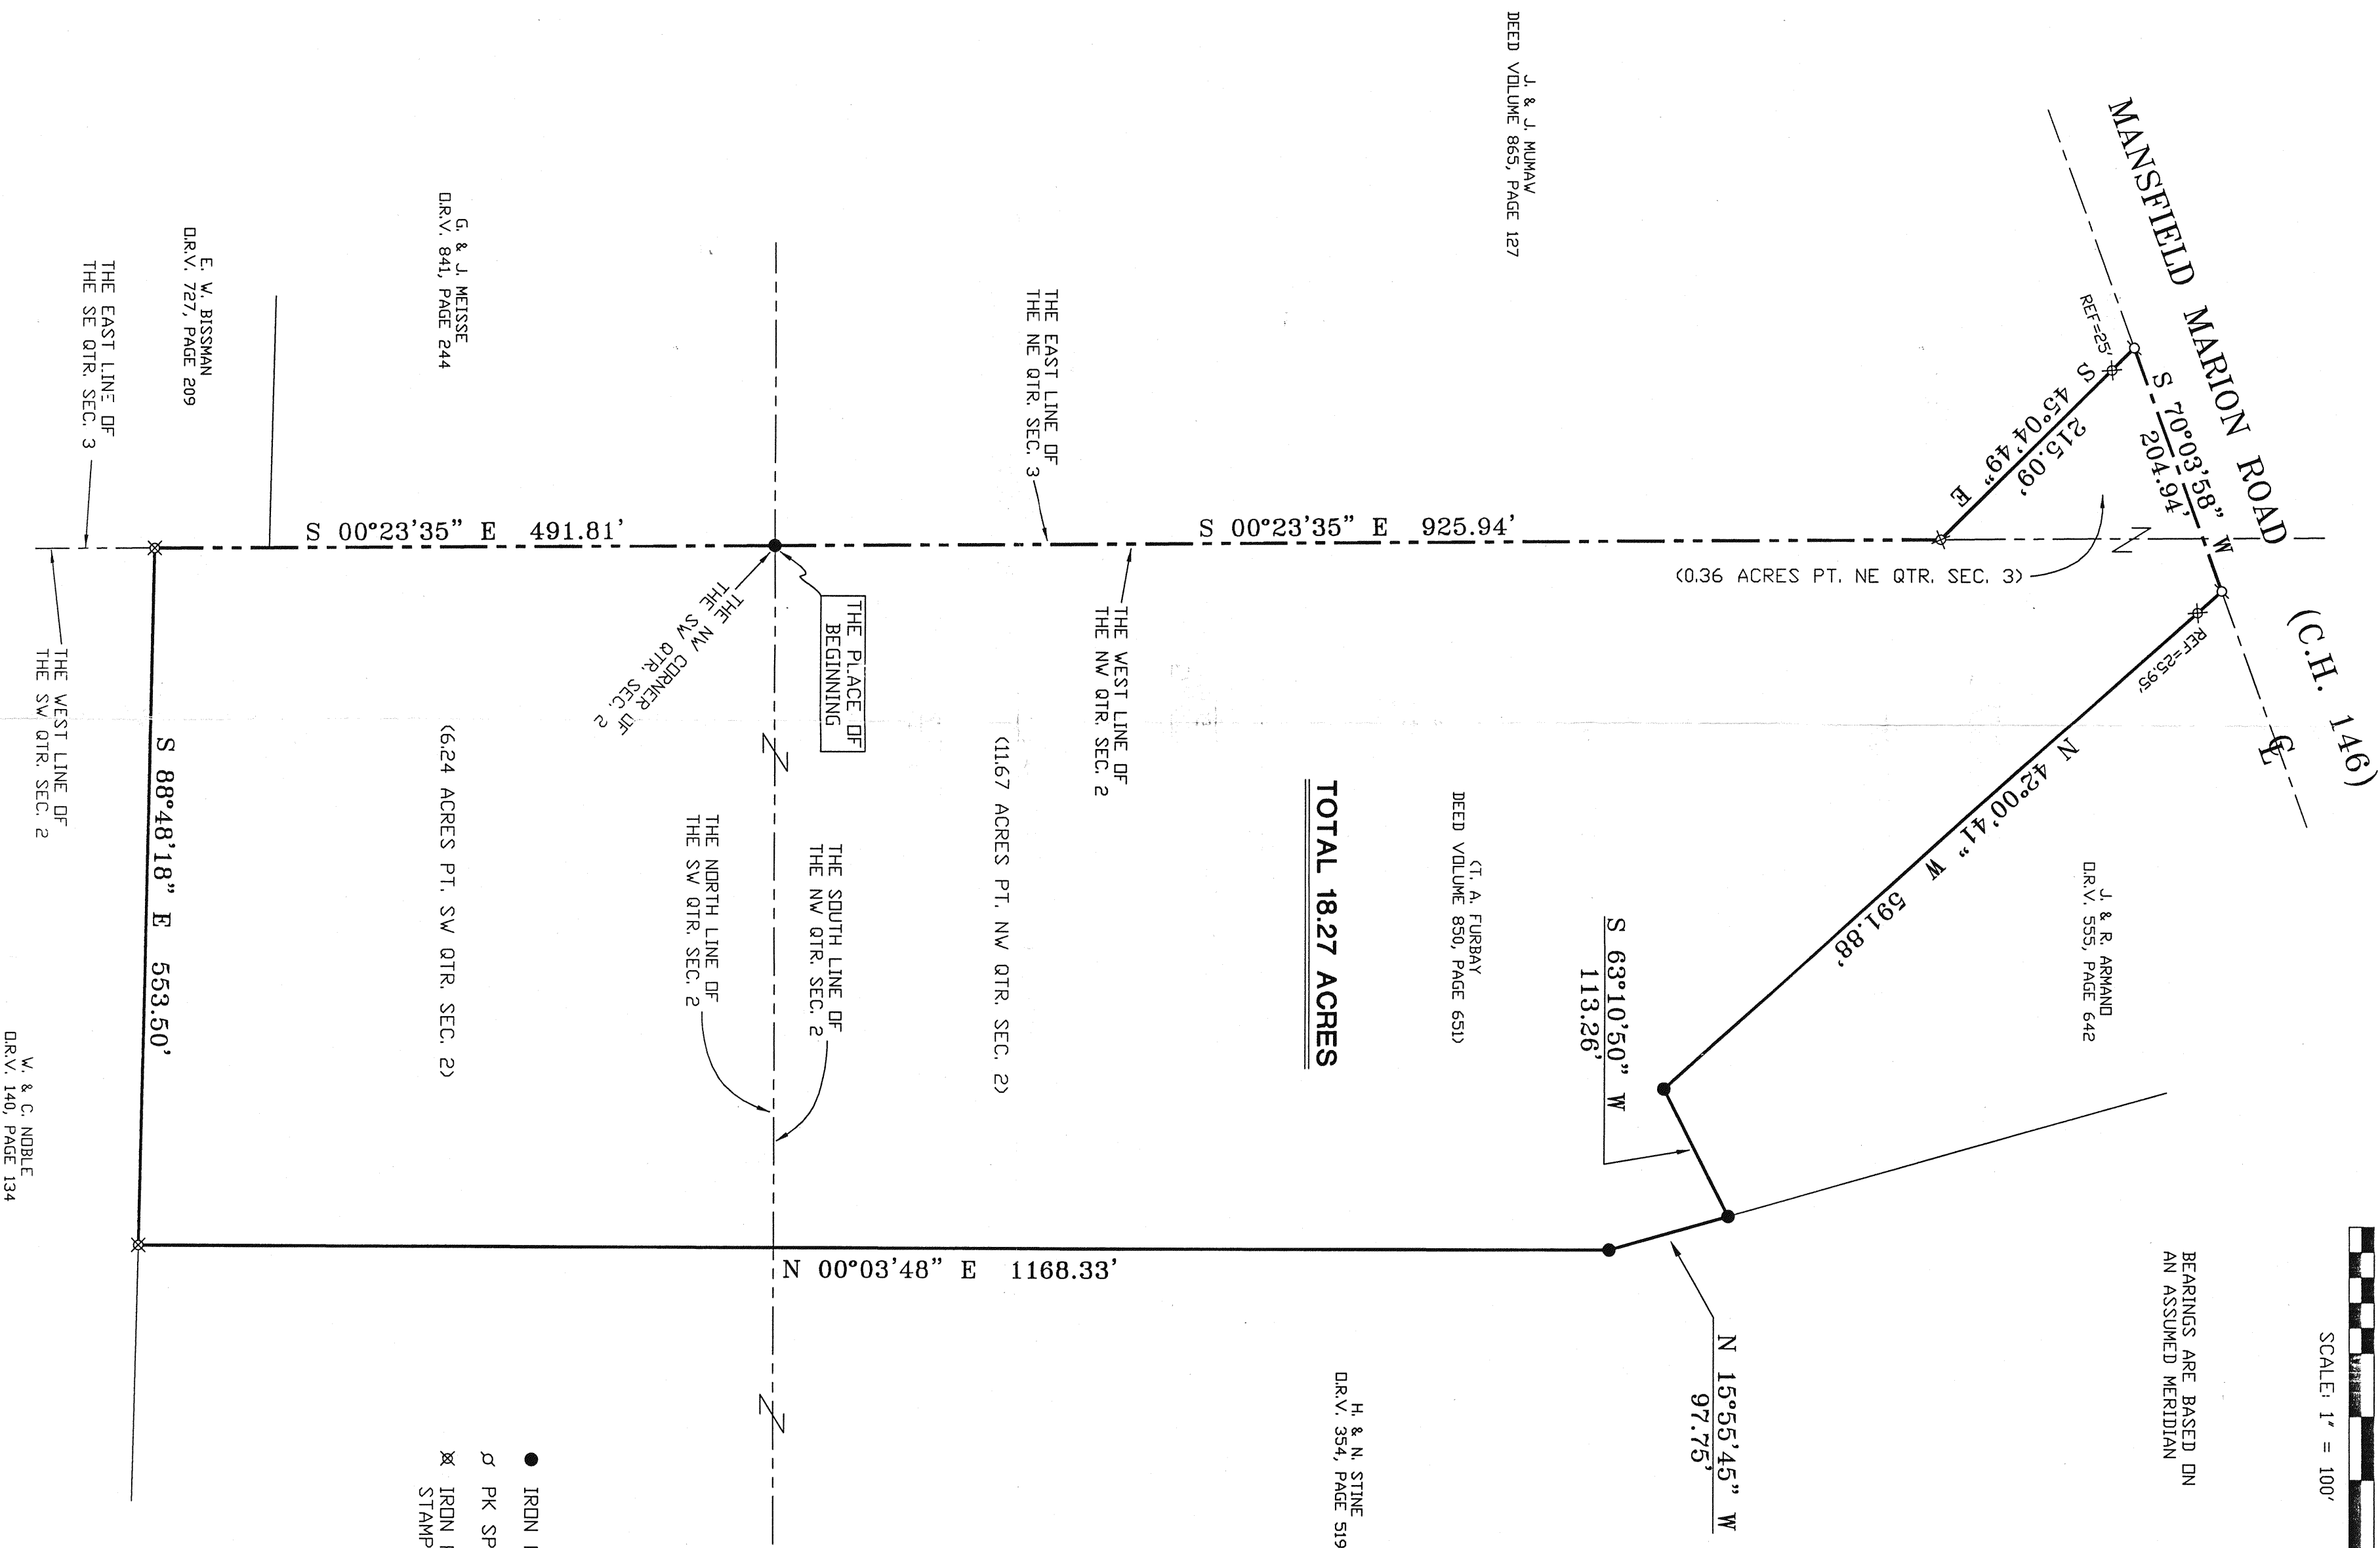

**TOTAL 18.27 ACRES**

- IRON PIN FOUND
- PK SPIKE SET
- ⊗ IRON PIN SET WITH CAP STAMPED "SELLER 6869"

SURVEYED BY: *[Signature]* 11/15/99  
 DOUGLAS C. SELLER  
 PROFESSIONAL SURVEYOR #6869  
 52-1/2 NORTH MAIN STREET  
 MANSFIELD, OHIO 44902  
 PHONE (419) 525-3644  
 FAX (419) 525-3696

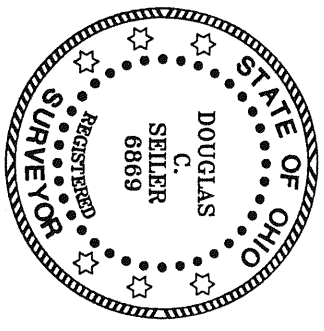

NEW SURVEY OF EXISTING PARCEL TAX MAP RETURNED TO THE OWNER

SURVEY PLAT FOR	
FURBAY	
PART NE QTR. SEC. 3 & PART NW & SW QTR. SEC. 2, T-20, R-19, TROY TOWNSHIP RICHLAND COUNTY, OHIO	
DATE: NOV. 9, 1999	SCALE: 1"=100'