



SURVEY FOR  
COUNTRYME, INC.

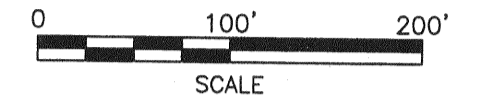

LEGEND

- IRON PIN FOUND
- RAILROAD SPIKE FOUND
- △ SURVEY NAIL FOUND
- IRON PIN SET, 5/8" DIA. ROD WITH PLASTIC CAP STAMPED "STEVENS 7052"

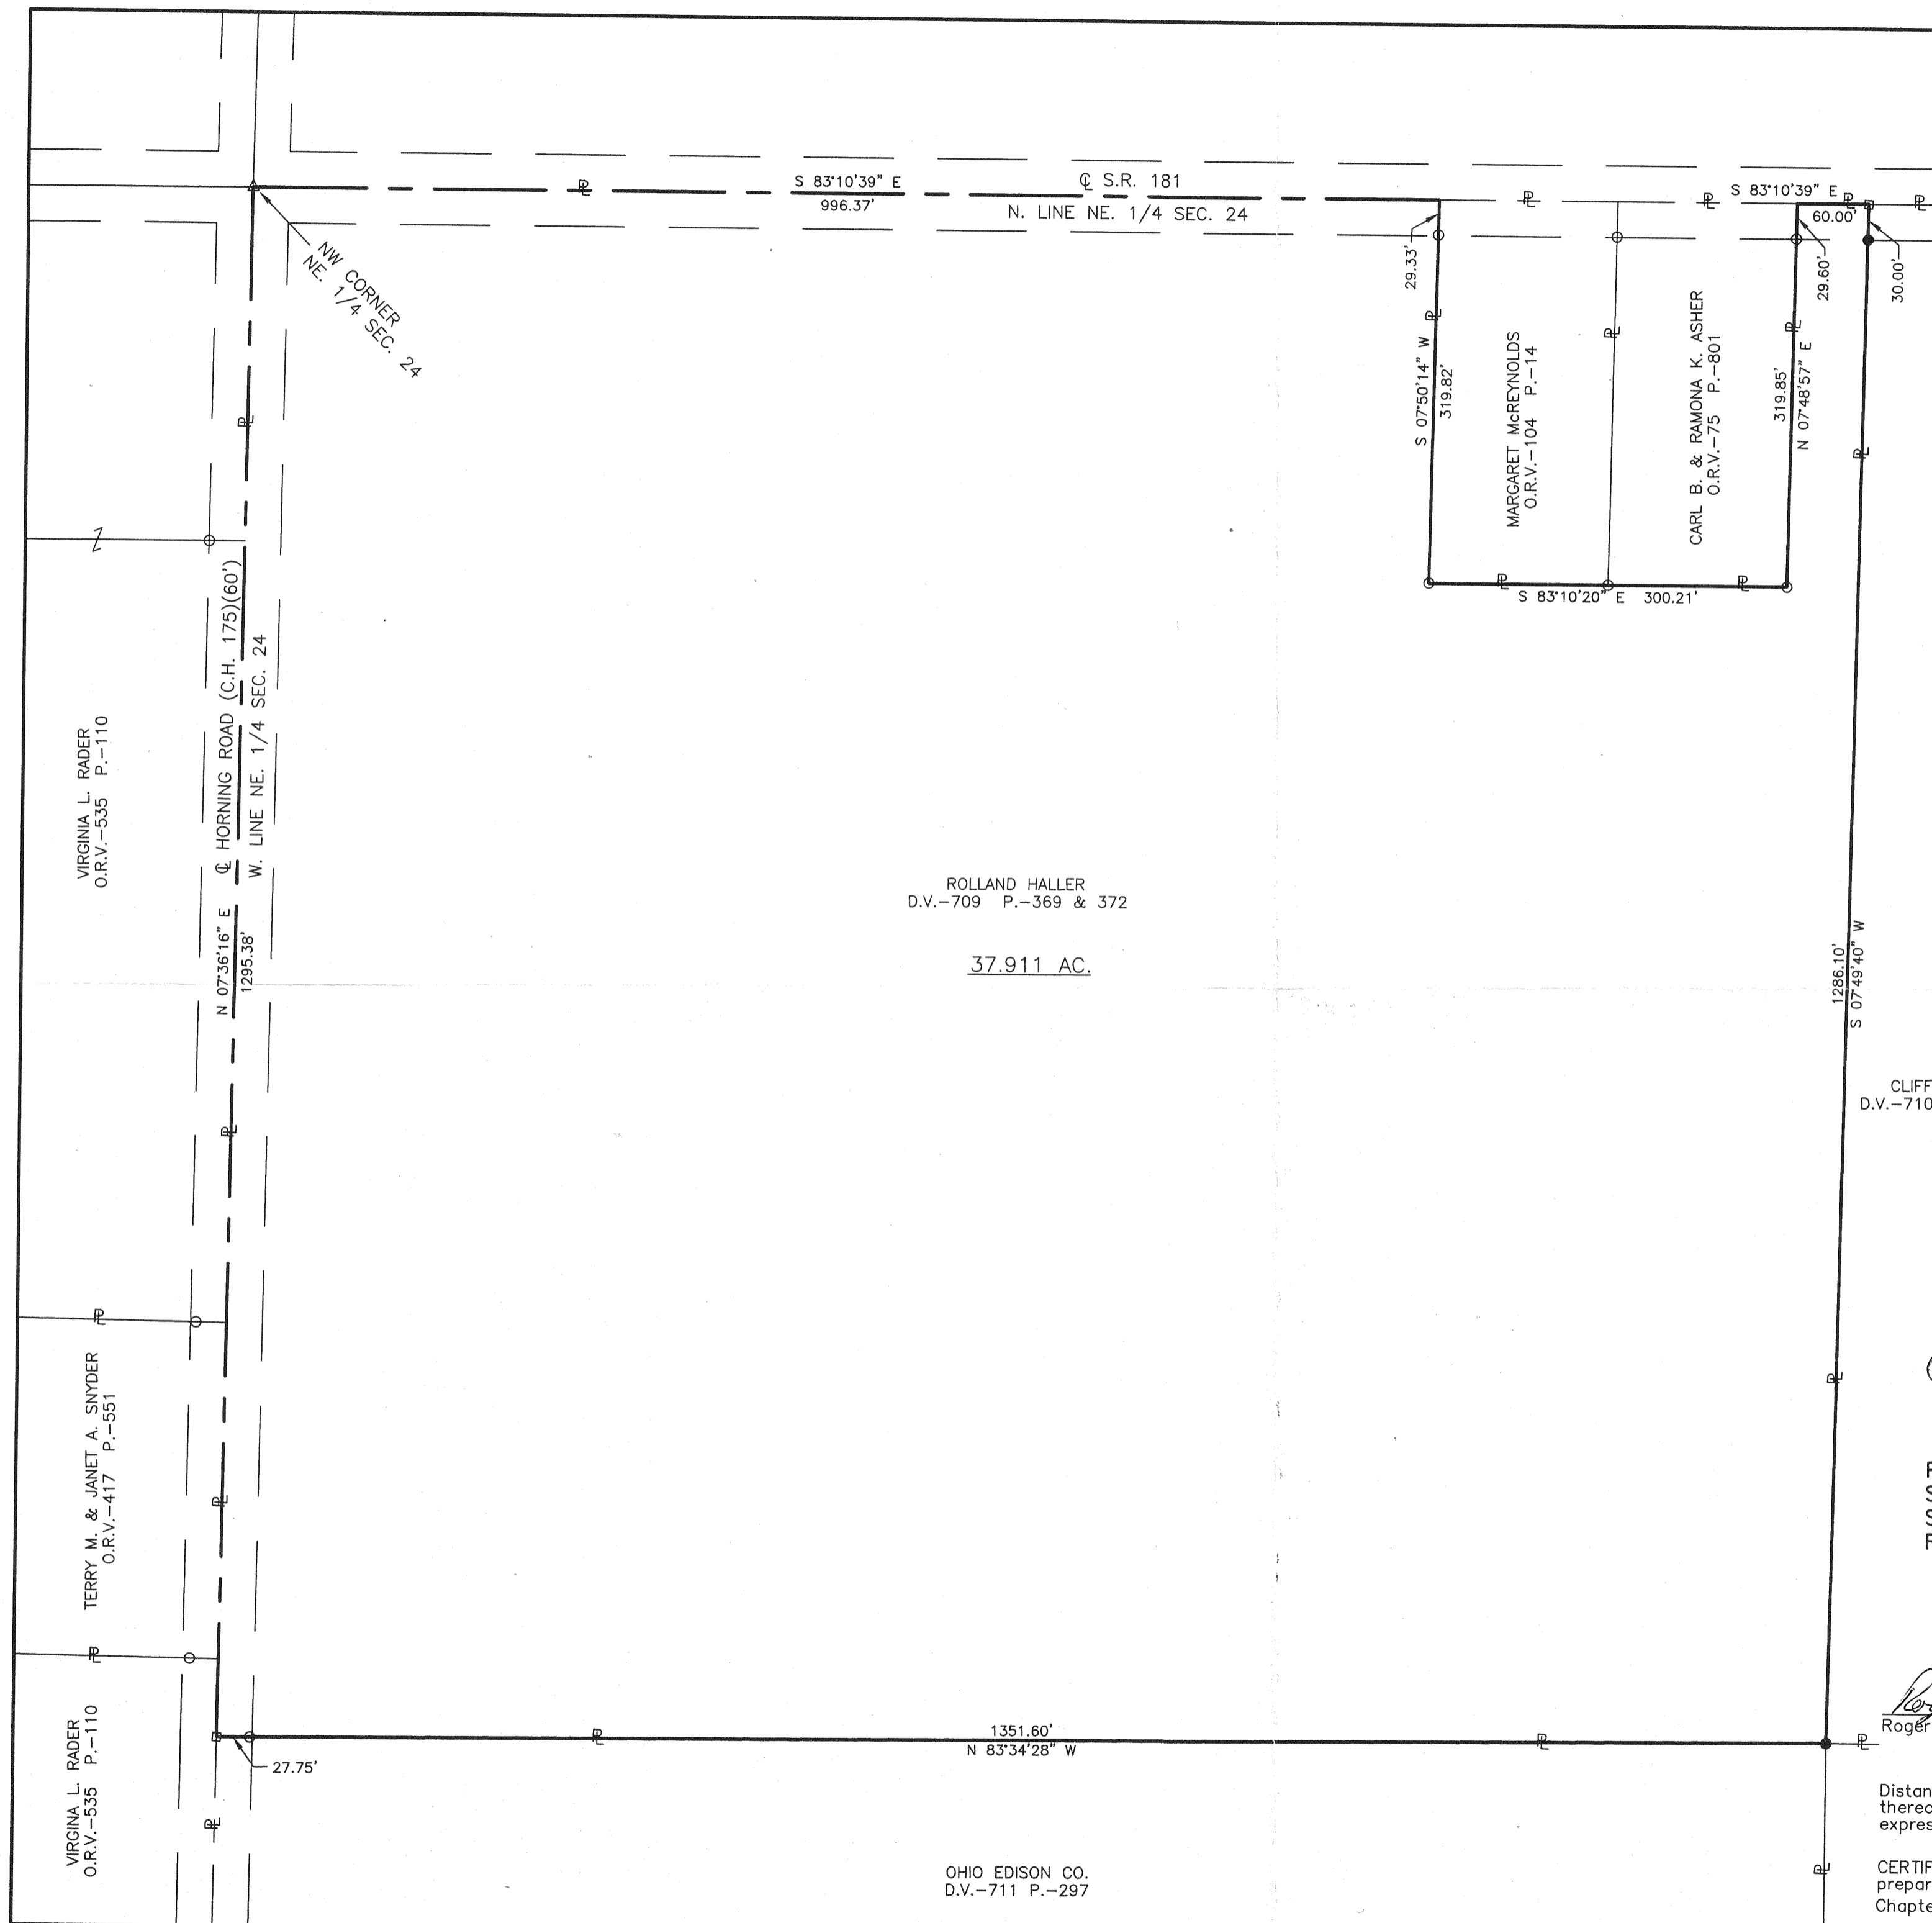

37.911 AC.

CLIFFORD RADAR  
D.V.-710 P.-42 & 45

NEW SURVEY  
OF EXISTING PARCEL  
TAX MAP APPROVED  
INITIAL DATE  
R.L.S. 12/12/09

PART OF THE NE. 1/4 OF  
SEC. 24, T-20, R-20,  
SANDUSKY TWP.,  
RICHLAND CO., OHIO.



*Roger L. Stevens*  
Roger L. Stevens, P.S. #7052 Date 12-12-09 SM-1764

Distances shown hereon are expressed in feet and decimal parts thereof, bearings are to an assumed meridian and are used to express angles only.

CERTIFICATION: I hereby certify that the foregoing survey was prepared from actual field measurements, in accordance with Chapter 4733-37, Ohio Administration Code.