



H. BRUNE + W. LEMON
 53.24 A
 (Vol. 209, P. 419)

H. F. COOK
 Vol. 599, P. 52

D. H. COOK
 0.57 A
 Vol. 550, P. 620

H. F. COOK
 Vol. 599, P. 52

WEST LINE
 NW 1/4 QTR
 SEC. 32

N 00° 15' 00" E 284.80'

THE PLACE OF BEGINNING

Δ: 12° 45' 45"; R: 1700.75; ARC: 311.32'
 CB: N 64° 30' 04" W; C: 310.64'

R. & L. DUNHAM
 1.0 A
 Vol. 795, P. 105

S 19° 04' 50" W 290.40'

N 70° 55' 20" W 150.00'

N 15° 04' 50" E 290.40'

N 70° 55' 20" W 150.00'


N 84° 53' 45" E 539.72'

N 82° 06' 30" E 510.44'

BEARINGS ARE BASED
 ON DEED VOL. 550, P. 620

SCALE: 1" = 50'

0 50 100 150

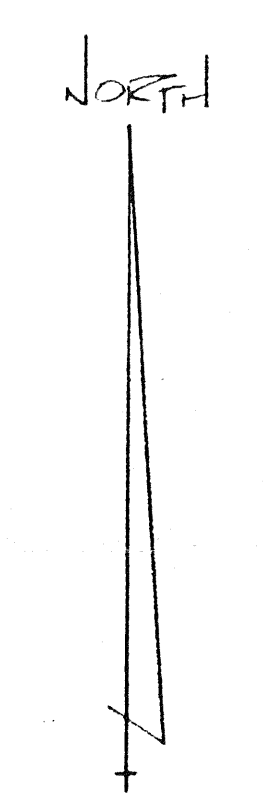

- LEGEND**
- IRON PIN, FOUND
 - IRON PIN, SET
 - ⊗ RAIL ROAD SINK, SET
 - ⊗ PK SINK, SET
 - PK SINK, FOUND
- IRON PINS SET ARE 5/8" RODS WITH CAPS STAMPED "SEILER 6069"

NEW SURVEY
 OF EXISTING PARCEL
 TAX MAP APPROVED
 JULY 13 1988

SURVEY PLAT FOR PROPERTY TRANSFER
 BRUNE / LEMON
 N. NW QTR. SECTION 32, T. 23, R. 17
 MIFFLIN TOWNSHIP
 RICHLAND COUNTY, OHIO
 DATE: JULY 13, 1988 SCALE: 1" = 50'
 ENGR. N°: 882230 DRAWN BY: JCS

Douglas C. Seiler 7/14/88
 SURVEY BY: DOUGLAS C. SEILER
 REGISTERED SURVEYOR # 68809
 52 1/2 NORTH MAIN STREET
 MANFIELD, OHIO 44902
 (419) 525-3644

D. T. DAY
 1.21 A
 Vol. 550, P. 200

Δ: 17° 28'; R: 1145.92'; ARC: 349.33'
 CB: N 79° 41' 00" W; C: 347.98'

N 70° 55' 20" W 124.17'

S 17° 22' 20" W 437.67'

P.C.