


Job No. 138sur-tar Date 11/08/00 Drawn By CK

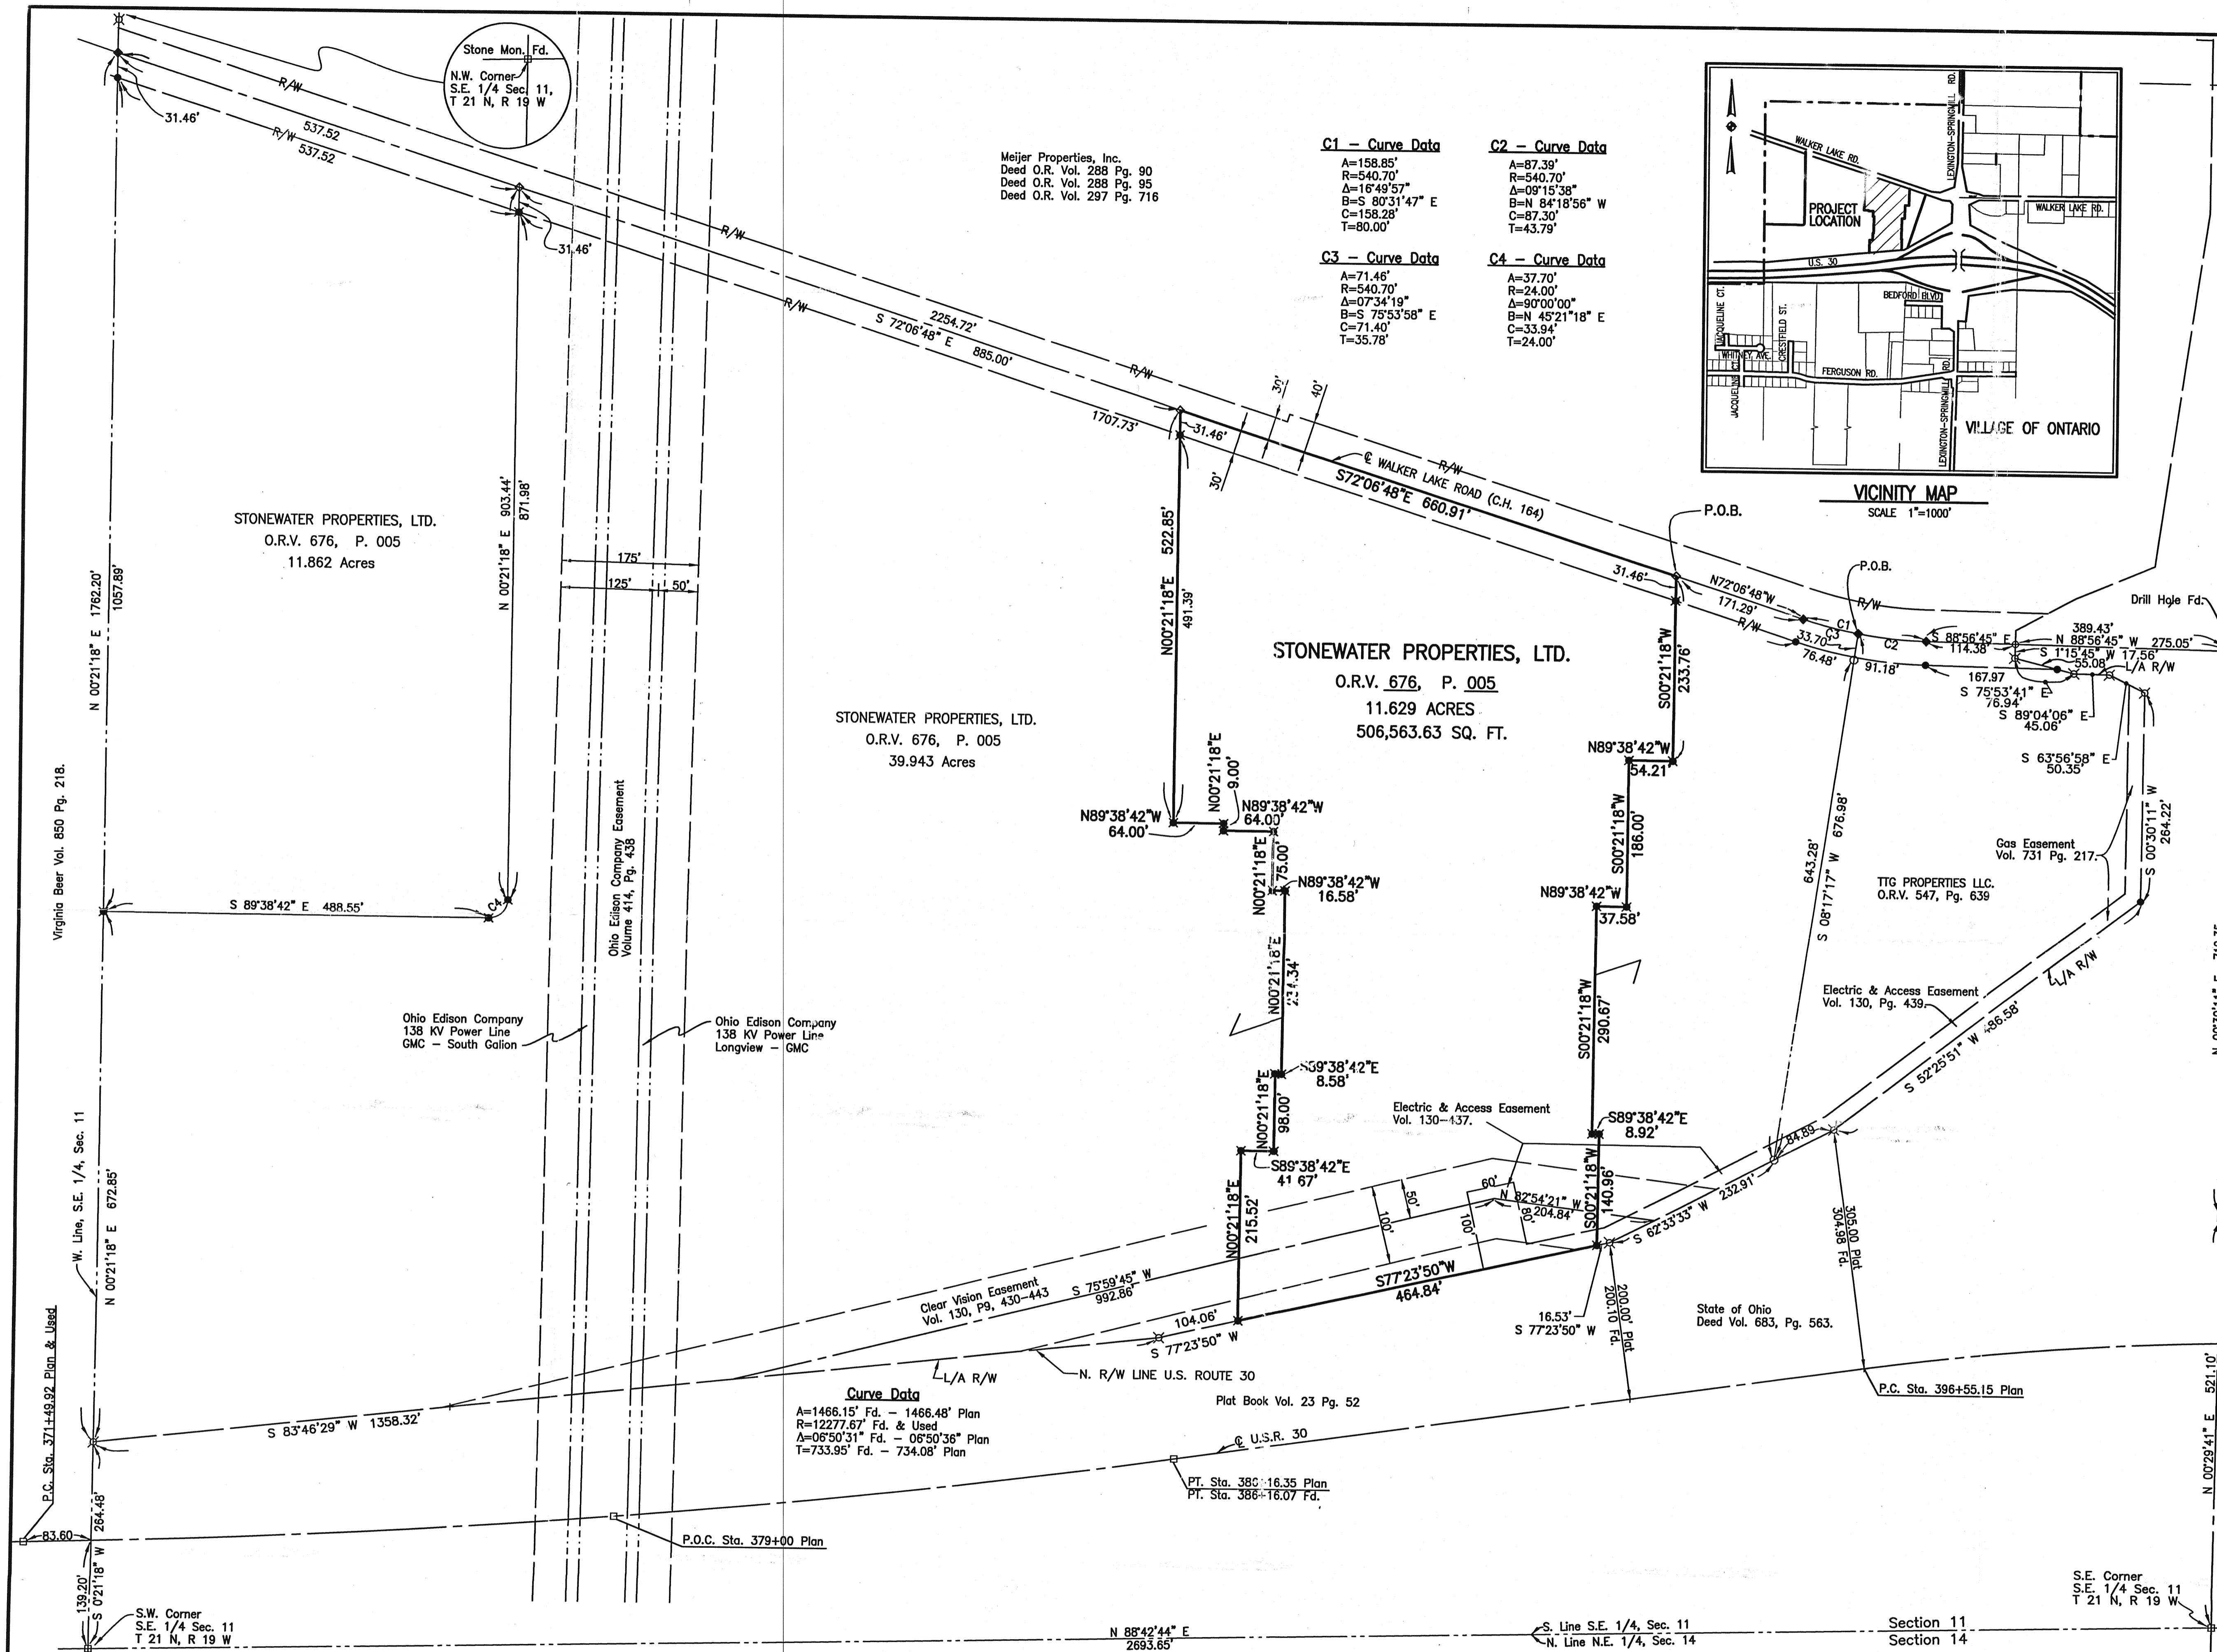


Meijer Properties, Inc.
 Deed O.R. Vol. 288 Pg. 90
 Deed O.R. Vol. 288 Pg. 95
 Deed O.R. Vol. 297 Pg. 716

C1 - Curve Data
 A=158.85'
 R=540.70'
 Δ=16°49'57"
 B=S 80°31'47" E
 C=158.28'
 T=80.00'



C2 - Curve Data
 A=87.39'
 R=540.70'
 Δ=09°15'38"
 B=N 84°18'56" W
 C=87.30'
 T=43.79'

C3 - Curve Data
 A=71.46'
 R=540.70'
 Δ=07°34'19"
 B=S 75°53'58" E
 C=71.40'
 T=35.78'

C4 - Curve Data
 A=37.70'
 R=24.00'
 Δ=90°00'00"
 B=N 45°21'18" E
 C=33.94'
 T=24.00'

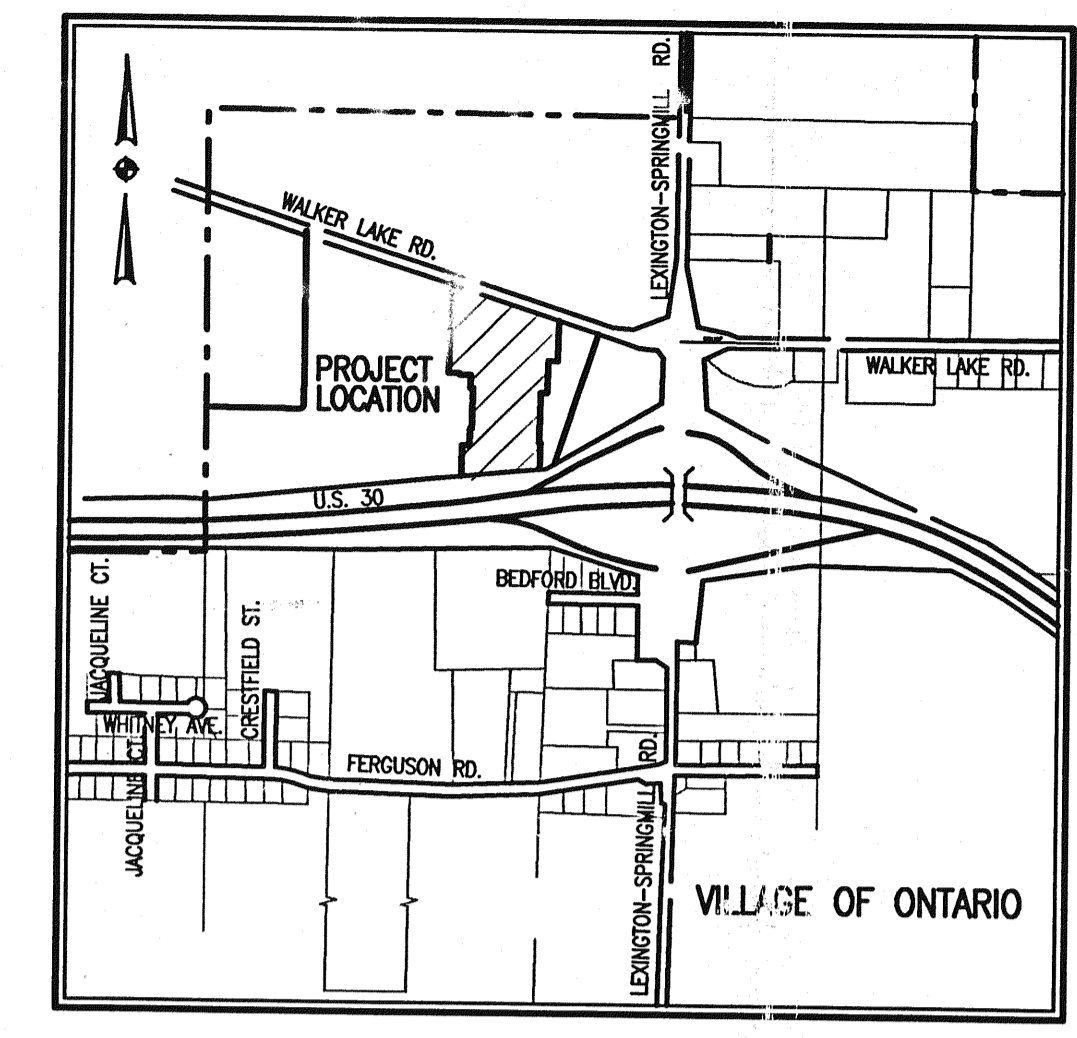

N.E. Corner
 S.E. 1/4 Sec. 11,
 T 21 N, R 19 W

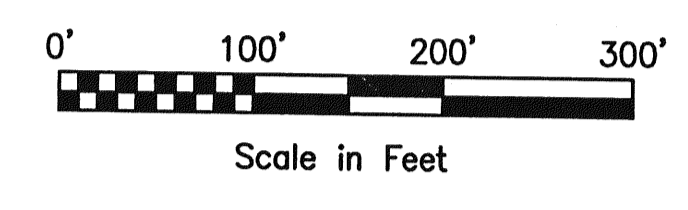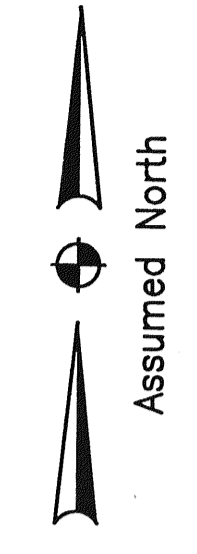

STONEWATER PROPERTIES, LTD.
 O.R.V. 676, P. 005
 11.862 Acres

STONEWATER PROPERTIES, LTD.
 O.R.V. 676, P. 005
 11.629 ACRES
 506,563.63 SQ. FT.

STONEWATER PROPERTIES, LTD.
 O.R.V. 676, P. 005
 39.943 Acres

VICINITY MAP
 SCALE 1"=1000'

N 00°29'47" E 1305.74'
 1386.25'
 E. Line, S.E. 1/4, Sec. 11

- LEGEND**
- ✱ 5/8" DIA. X 30" LG. REBAR SET WITH CAP STAMPED, "RICHLAND ENG. RLS 7209".
 - 5/8" DIA. X 30" LG. REBAR FOUND WITH CAP STAMPED, "RICHLAND ENGINEERING LIMITED, ROBERT A. CUNNING RLS 4939"
 - ◆ RAILROAD SPIKE FOUND
 - ◇ RAILROAD SPIKE SET
 - MONUMENT BOX WITH 1" IRON PIPE FOUND
 - ⊗ SURVEY MARKER FOUND STAMPED "WOOLPERT"
 - ⊕ SURVEY MARKER FOUND STAMPED "SEILER"
 - ⊙ PK FOUND

VILLAGE OF ONTARIO
 APPROVED
 DATE Nov 13, 2009
 ZONING INSPECTOR
Robert J. McAuley



REVIEW SPLIT
 TAX MAP APPROVED
 DATE 11/13/09
 COUNTY CLERK

Curve Data
 A=1466.15' Fd. - 1466.48' Plan
 R=12277.67' Fd. & Used
 Δ=06°50'31" Fd. - 06°50'36" Plan
 T=733.95' Fd. - 734.08' Plan

BASIS OF BEARINGS
 ALL BEARINGS ARE BASED UPON THE CENTERLINE OF LEXINGTON-SPRINGMILL ROAD BEARING BEING NORTH 0° 30' 11" EAST AS CALLED FOR IN PLAT VOLUME 23, PAGE 52.

Robert J. McAuley
 Robert J. McAuley
 RLS 7209
 Date

SURVEY FOR
CARNEGIE MANAGEMENT AND DEVELOPMENT CORPORATION
 Situated in the Village of Ontario, Township of Springfield, County of Richland, State of Ohio and being a part of the S.E. 1/4 of Section 11, Township 21 N, and Range 19 W.

CARNEGIE

RICHLAND

SURVEY DRAWING

DATE 11/08/00

REVIEWED

DRAWN CK

DESIGNED CK

1/1