


SEE SHEET 3 OF 4

SEE SHEET 2 OF 4

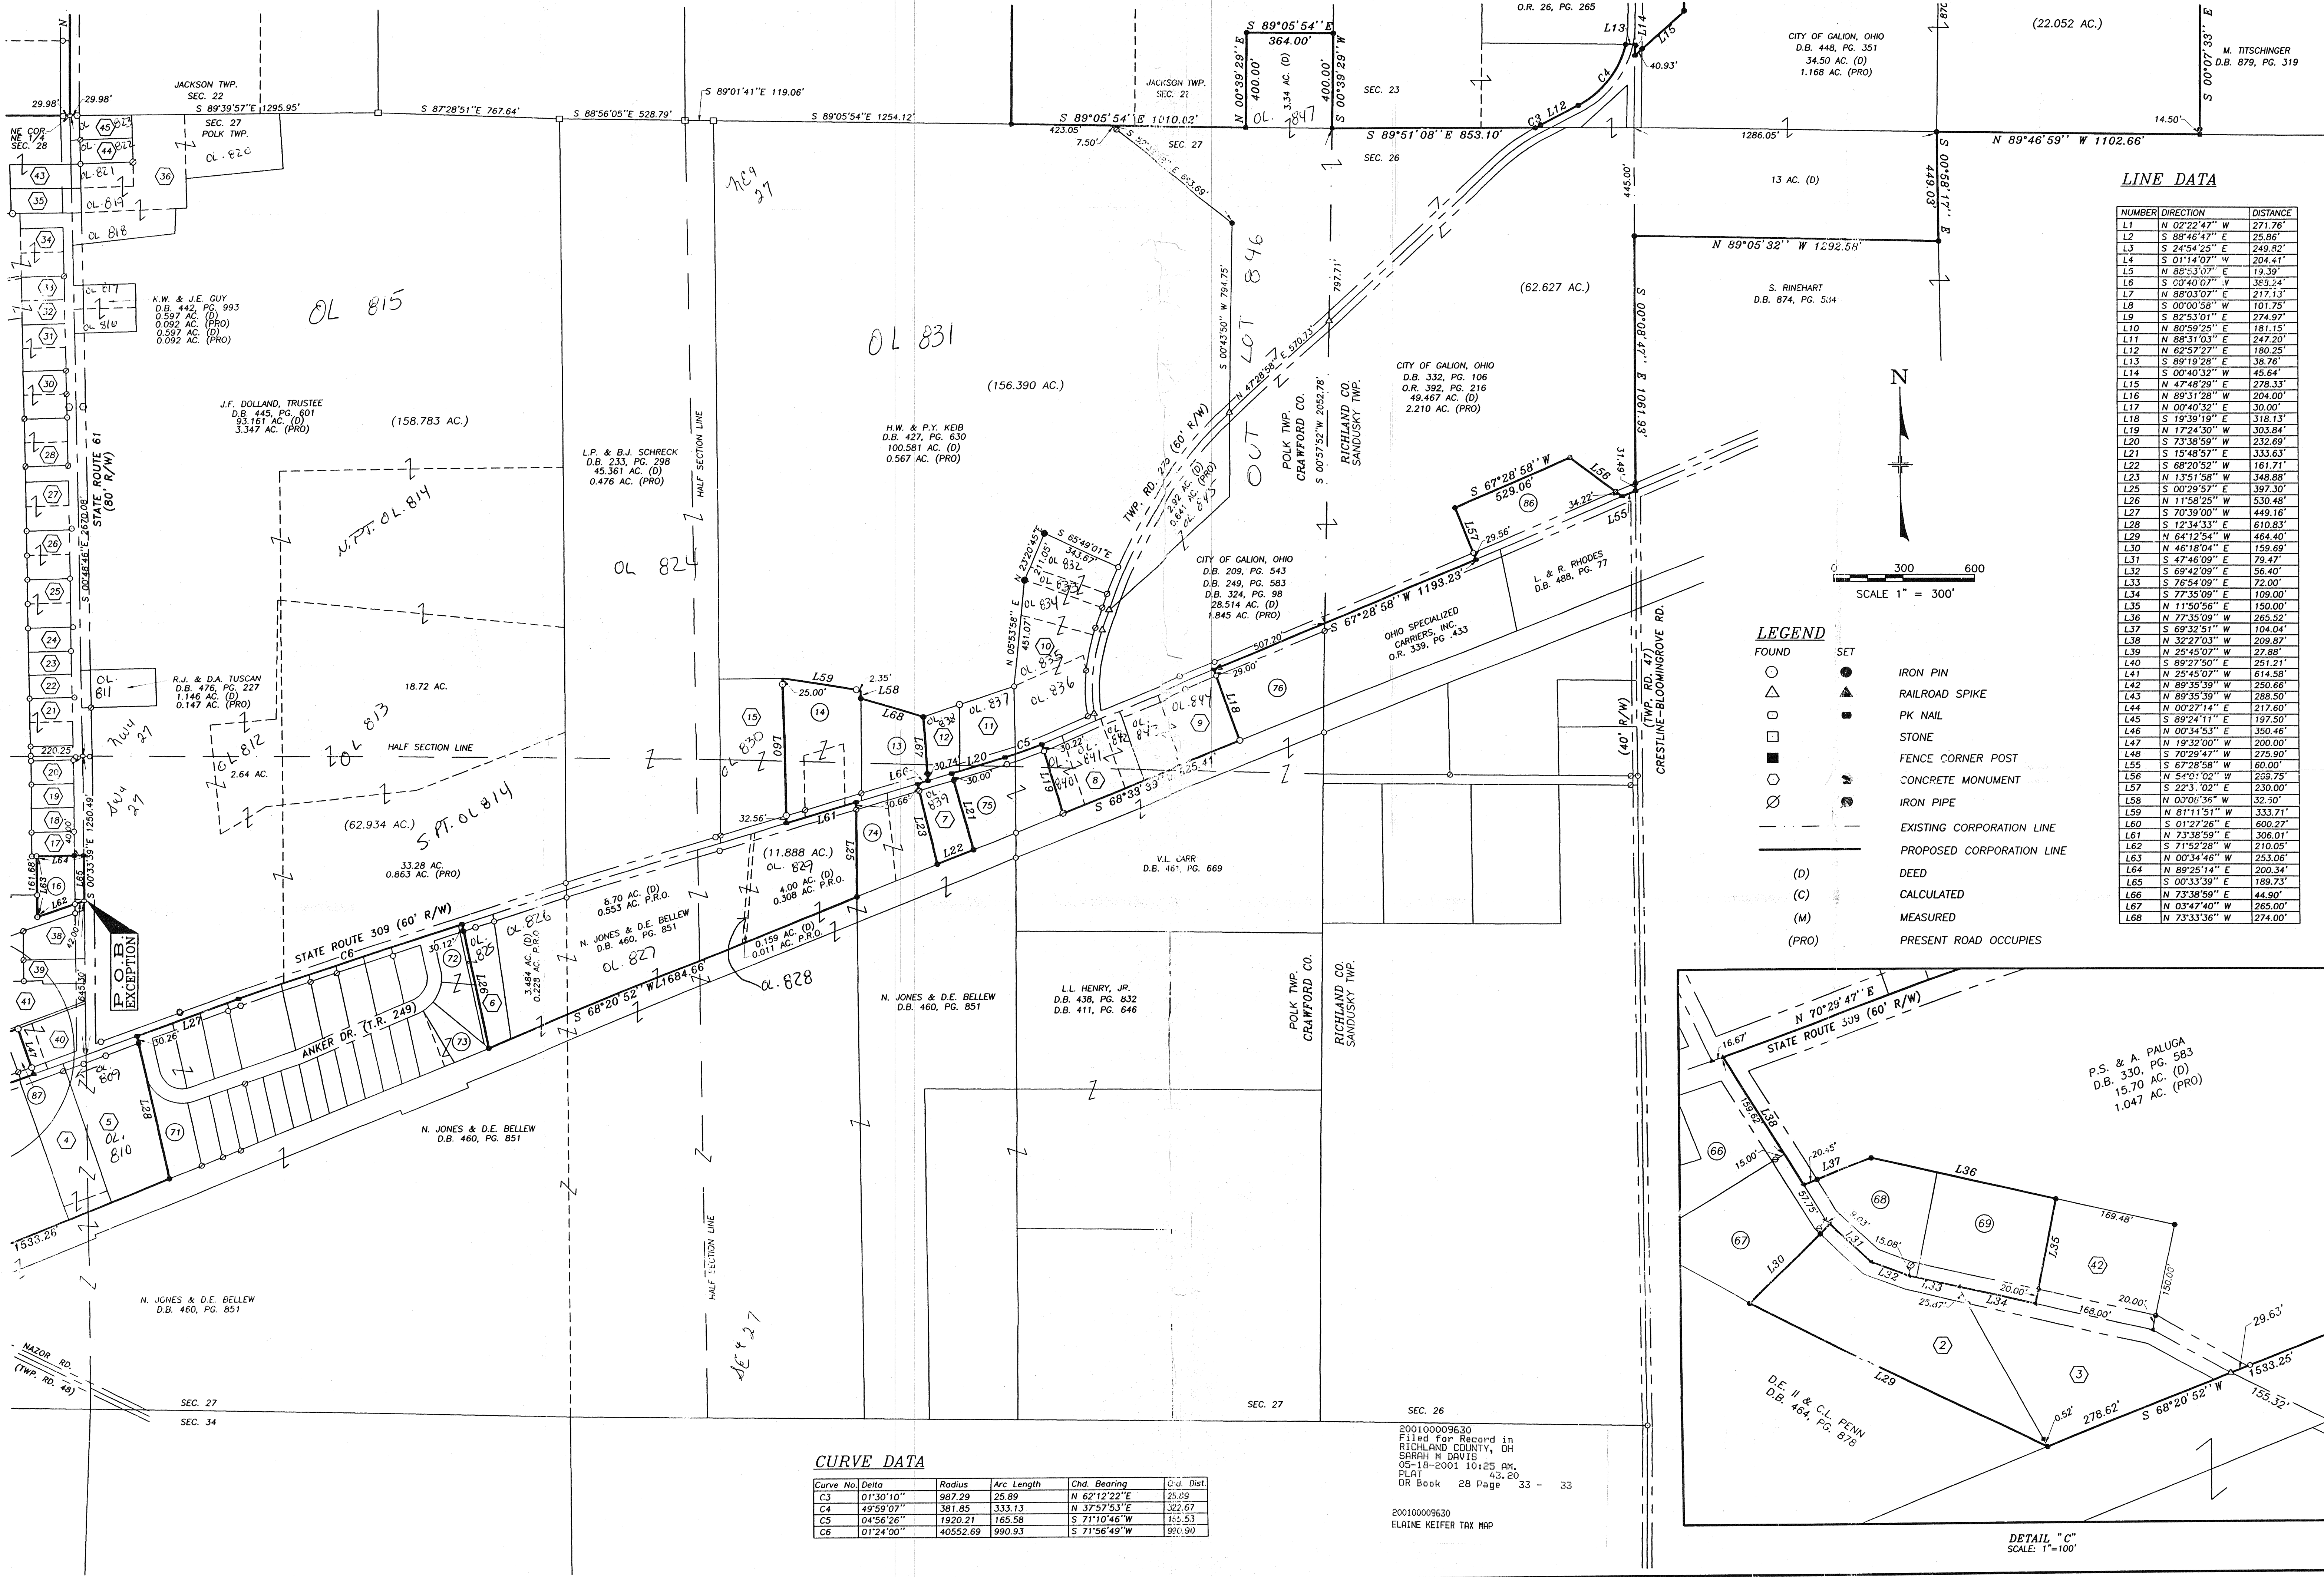


LINE DATA

NUMBER	DIRECTION	DISTANCE
L1	N 02°22'47" W	271.76'
L2	S 88°46'47" E	25.86'
L3	S 24°54'25" E	249.82'
L4	S 01°14'07" W	204.41'
L5	N 88°33'07" E	19.39'
L6	S 00°40'07" W	389.24'
L7	N 88°03'07" E	217.13'
L8	S 00°00'58" W	101.75'
L9	S 82°53'01" E	274.97'
L10	N 80°59'25" E	181.15'
L11	N 88°31'03" E	247.20'
L12	N 62°57'27" E	180.25'
L13	S 89°19'28" E	38.76'
L14	S 00°40'32" W	45.64'
L15	N 47°48'29" E	278.33'
L16	N 89°31'28" W	204.00'
L17	N 00°40'32" E	30.00'
L18	S 19°39'19" E	318.13'
L19	N 72°43'30" W	303.84'
L20	S 73°38'59" W	232.69'
L21	S 15°48'57" E	333.63'
L22	S 68°20'52" W	161.71'
L23	N 13°51'58" W	348.88'
L25	S 00°29'57" E	397.30'
L26	N 11°58'25" W	530.48'
L27	S 70°39'00" W	449.16'
L28	S 12°34'33" E	610.83'
L29	N 64°12'54" W	464.40'
L30	N 46°18'04" E	159.69'
L31	S 47°46'09" E	79.47'
L32	S 69°42'09" E	56.40'
L33	S 76°54'09" E	72.00'
L34	S 77°35'09" E	109.00'
L35	N 11°50'56" E	150.00'
L36	N 77°35'09" W	265.52'
L37	S 69°32'51" W	104.04'
L38	N 32°27'03" W	209.87'
L39	N 25°45'07" W	27.88'
L40	S 89°27'50" E	251.21'
L41	N 25°45'07" W	614.58'
L42	N 89°35'39" W	250.66'
L43	N 89°35'39" W	288.50'
L44	N 00°27'14" E	217.60'
L45	S 89°24'11" E	197.50'
L46	N 00°34'53" E	350.46'
L47	N 19°32'00" W	200.00'
L48	S 70°29'47" W	275.90'
L55	S 67°28'58" W	60.00'
L56	N 54°01'02" W	269.75'
L57	S 22°33'02" E	230.00'
L58	N 07°04'36" W	32.30'
L59	N 81°11'51" W	333.71'
L60	S 01°27'26" E	600.27'
L61	N 73°38'59" E	306.01'
L62	S 71°52'28" W	210.05'
L63	N 00°34'46" W	253.06'
L64	N 89°25'14" E	200.34'
L65	S 00°33'39" E	189.73'
L66	N 73°38'59" E	44.90'
L67	N 03°47'40" W	265.00'
L68	N 73°33'36" W	274.00'

LEGEND

- SET
- IRON PIN
- △ RAILROAD SPIKE
- PK NAIL
- STONE
- FENCE CORNER POST
- ⊙ CONCRETE MONUMENT
- ⊗ IRON PIPE
- EXISTING CORPORATION LINE
- - - PROPOSED CORPORATION LINE
- (D) DEED
- (C) CALCULATED
- (M) MEASURED
- (PRO) PRESENT ROAD OCCUPIES

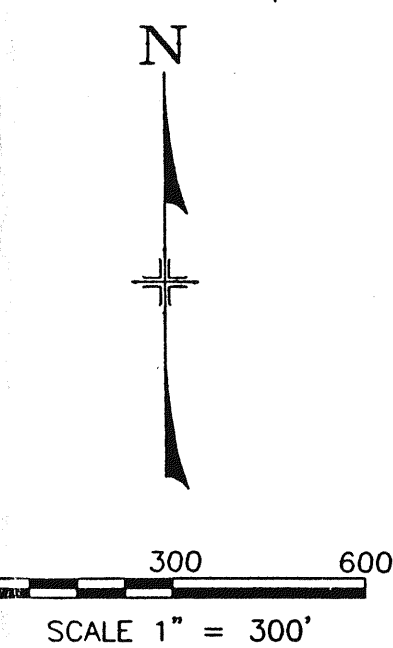


CURVE DATA

Curve No.	Delta	Radius	Arc Length	Chd. Bearing	Chd. Dist.
C3	01°30'10"	987.29	25.89	N 62°12'22" E	25.89
C4	49°59'07"	381.85	333.13	N 37°37'53" E	322.67
C5	04°56'26"	1920.21	165.58	S 71°10'46" W	162.53
C6	01°24'00"	40552.69	990.93	S 71°56'49" W	990.90

200100009630  
 Filed for Record in  
 RICHLAND COUNTY, OH  
 SARAH H DAVIS  
 05-18-2001 10:25 AM  
 PLAT 43.20  
 OR Book 2B Page 33 - 33

200100009630  
 ELAINE KEIFER TAX MAP

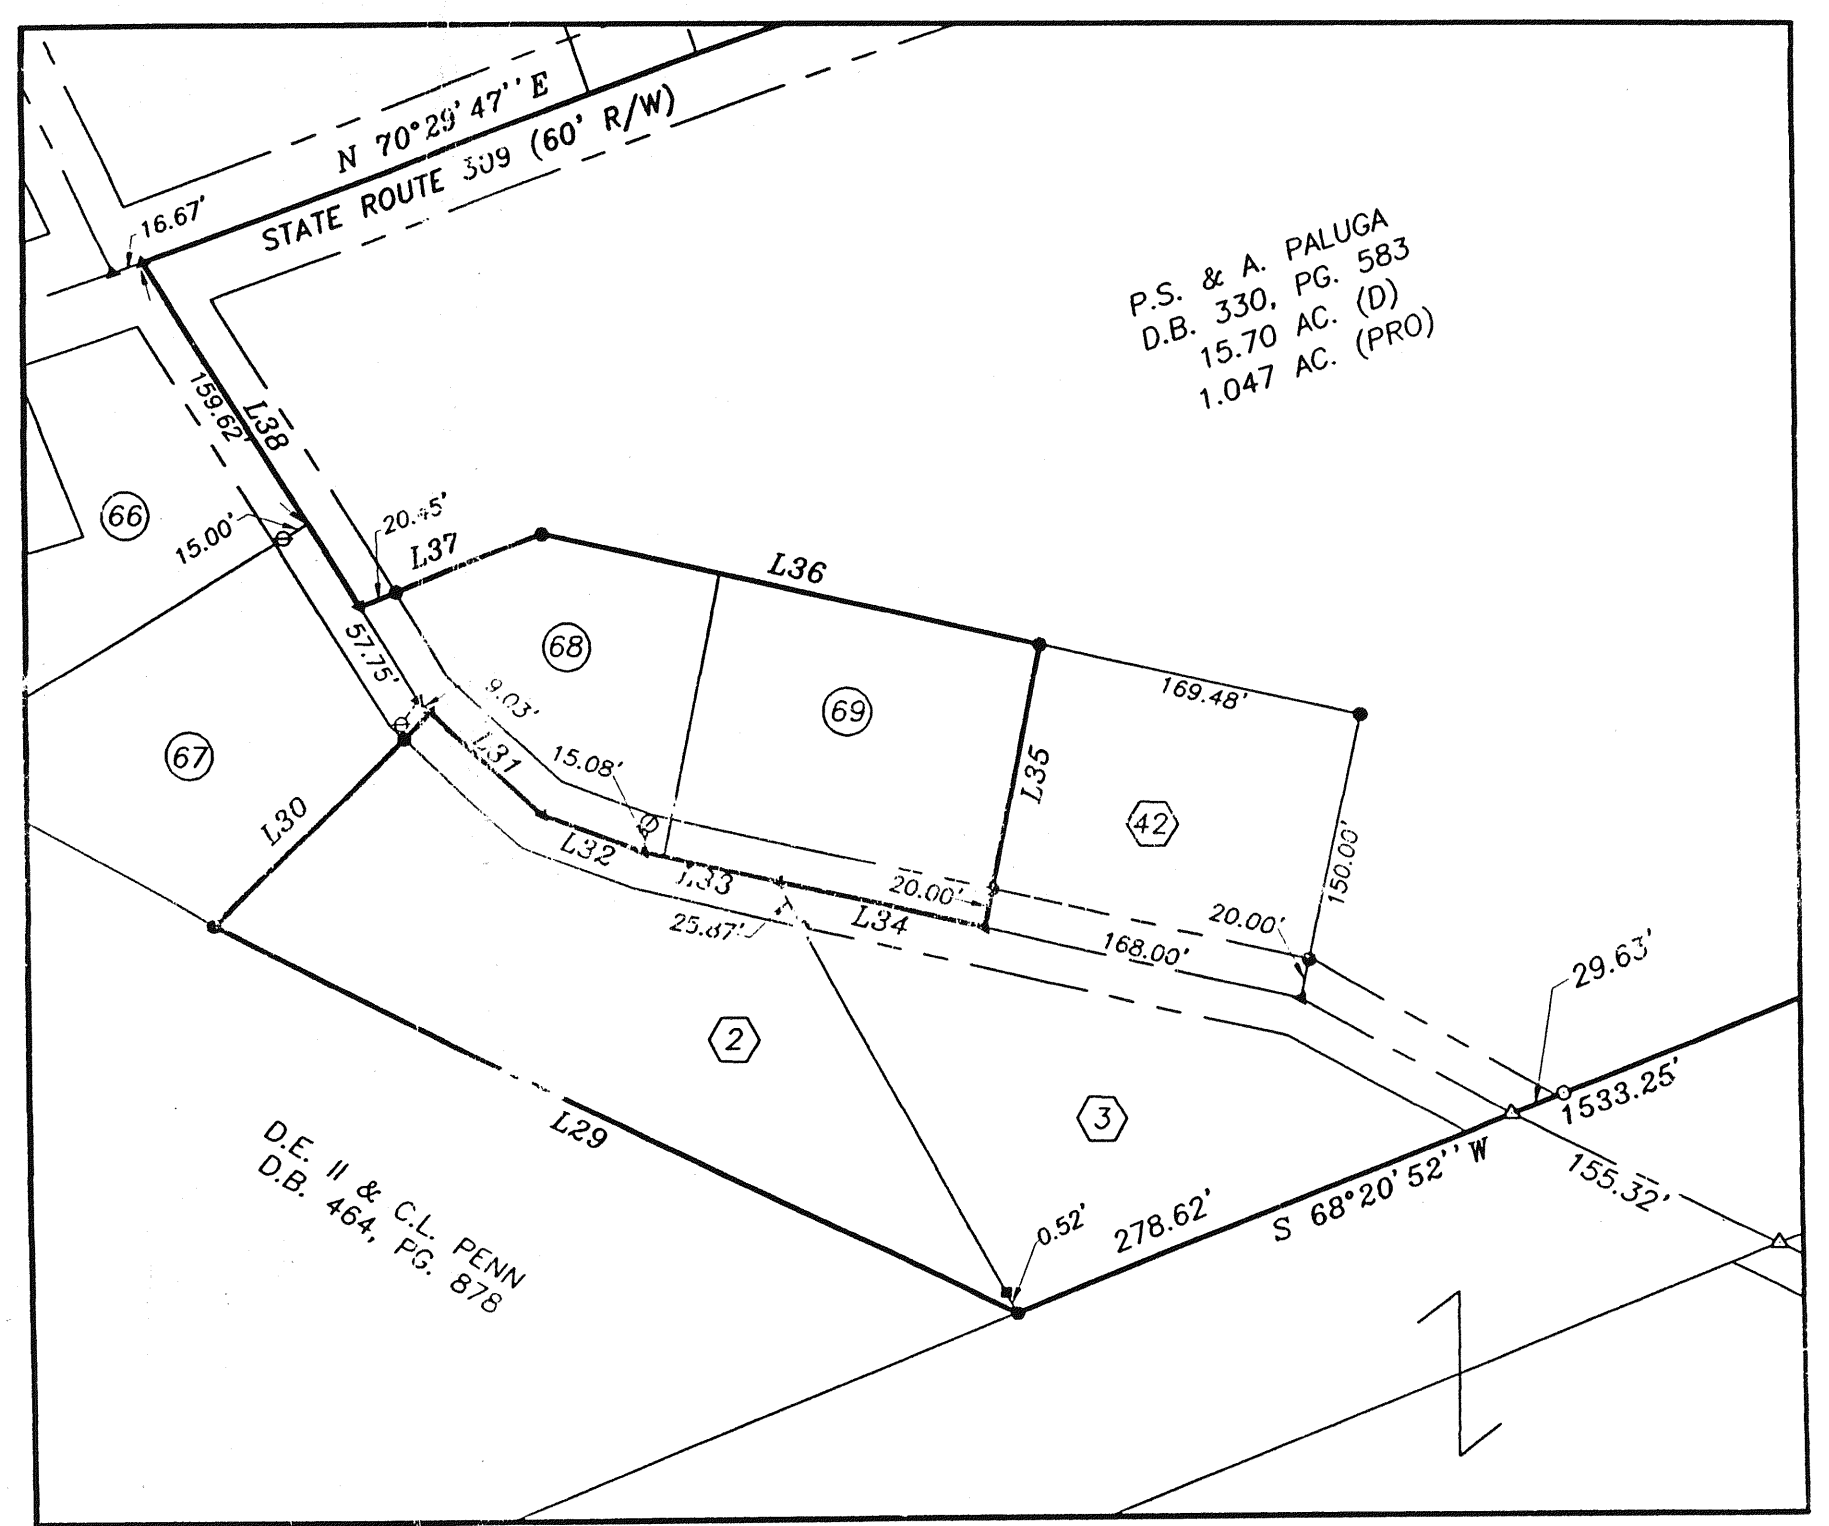

DETAIL "C"  
 SCALE: 1"=100'