

C.H. 76

308
THE NW CORNER
OF THE NW 1/4
SECTION 33

70.71
191.43
353.57
191.43
IRON PIN
IRON PIN
IRON PIN

THE NORTH LINE OF THE NW 1/4 SECTION 33 2128

○ INDICATES PROPERTY CORNERS
OF THIS SURVEY

Burnell J. Lewis

C & B SNYDER
TO
B & C LEWIS
22.81 AC

ROME SOUTH

THE PLACE OF
BEGINNING

METAL FENCE POST
348.38
N 77° 25' E
IRON PIN
M. S. P. S. MARK
21.40
80.9'
METAL FENCE POST
191
S 84° 6' E
IRON PIN


445.87
N 67° E
IRON PIN

302.85
N 69° 28' E
IRON PIN

172.14
252.55
N 61° 42' E
IRON PIN

301.03
N 70° 03' E
IRON PIN 2

North

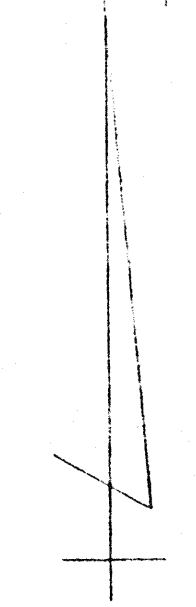

366.29
S 89° 08' E
IRON PIN

230.52
N 74° 28' E
IRON PIN

C & B SNYDER
154.06 AC.
33.81 AC. LESS THIS SURVEY
134.15 AC.

THE WEST LINE OF THE NW 1/4 SEC 33
AND THE CENTERLINE OF THE ROME SOUTH RD

THIS SURVEY WAS MADE FOR CLARENCE SNYDER
AND BURNELL LEWIS AT THE REQUEST OF
BURNELL LEWIS.

SURVEY BY: Justin A. Seiler
REG. SURVEYOR #4421
DATE: 7-13-63

SURVEY PLAT FOR PROPERTY TRENCH	
FROM: C & B SNYDER	
TO: B & C LEWIS	
PT NW 1/4 SECTION 33 BLOOMINGGROVE TWP. RICHLAND COUNTY, OHIO	
DATE: JULY 10, 1966 DRAWING NO: 26203	SCALE: 1" = 100' DRAWN BY: PRJJK