

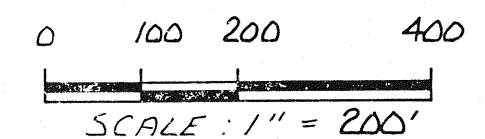


BLOOMINGGROVE TOWNSHIP
 PART OF THE S.W. QTR & S.E. QTR.
 SECTION 31 T-23N R-18W
 RICHLAND COUNTY, OHIO

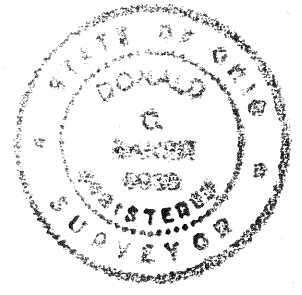

- CONCRETE MONUMENT FOUND
- ▲ R.R. SPIKE FOUND
- IRON PIN FOUND
- △ R.R. SPIKE SET
- 3/8" REBAR WITH I.D. CAP SET
- I.D. CAP MARKED "BAKER 6938"

REFERENCES:
 PLAT VOL. 17 PAGE 51
 DEED VOL. 374-550
 VARIOUS DEEDS AS SHOWN
 BEARINGS FROM DEED VOL. 374 PAGE 550

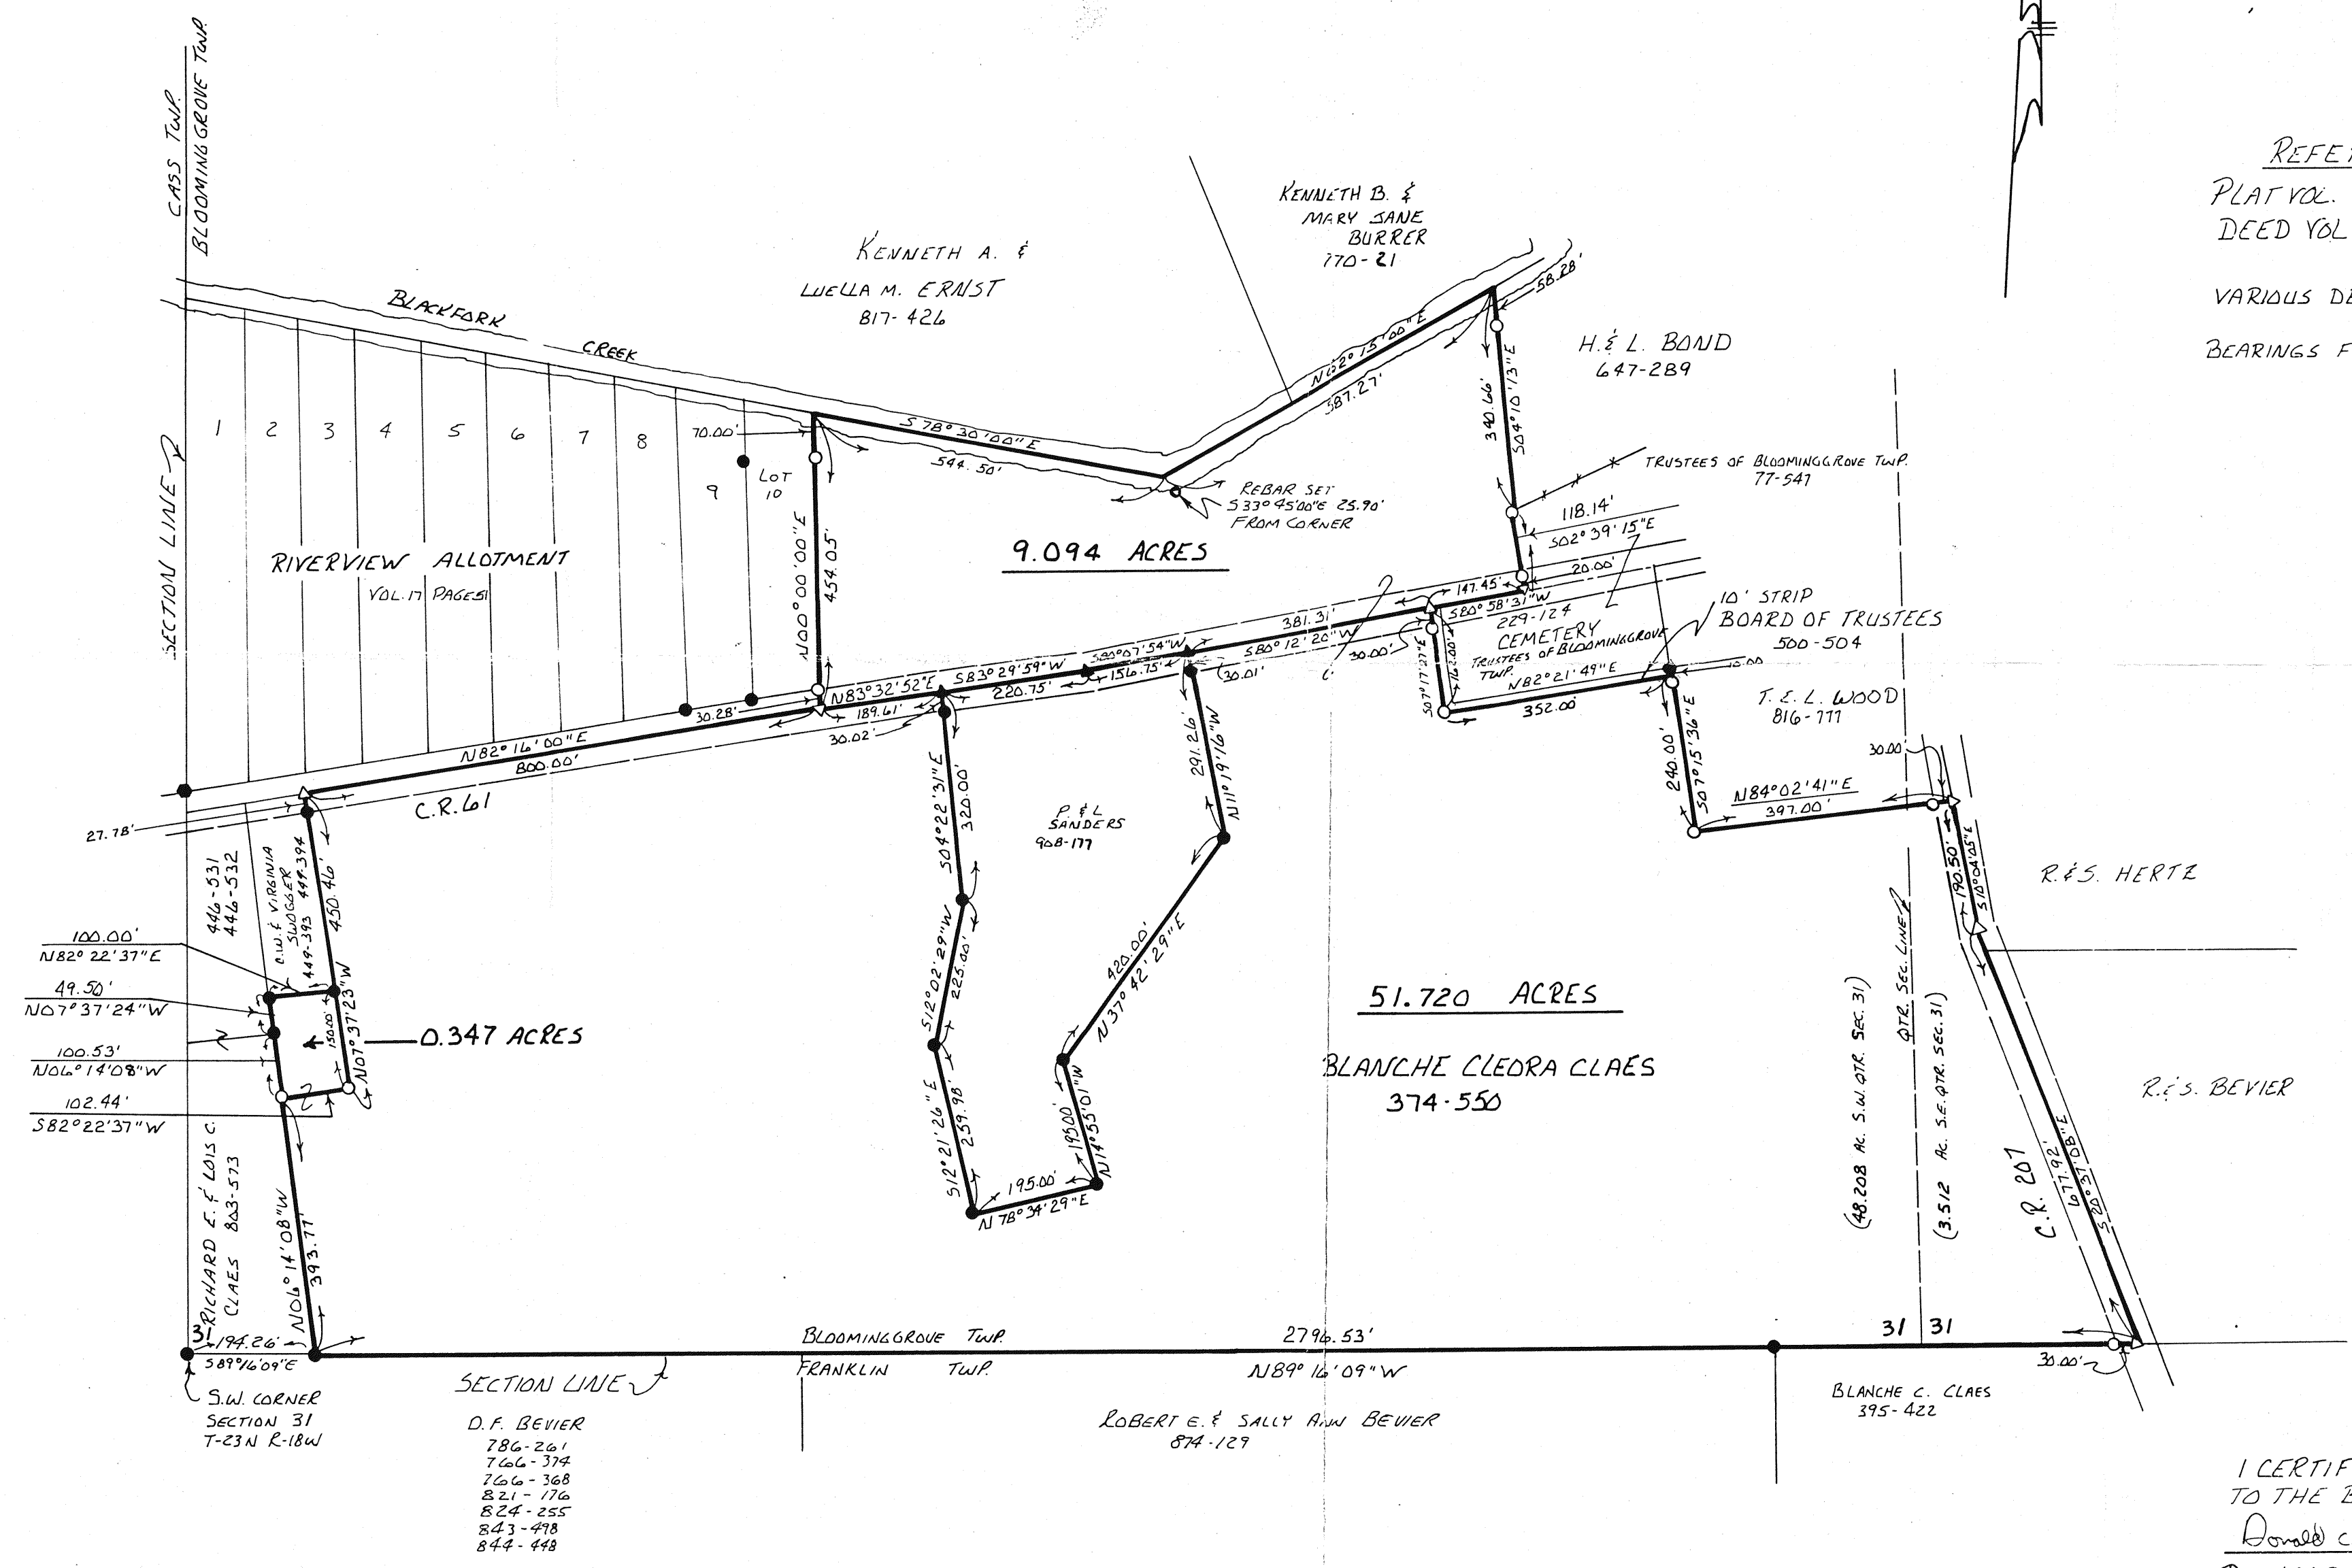

I CERTIFY THIS SURVEY TO BE CORRECT
 TO THE BEST OF MY KNOWLEDGE.
 Donald C. Baker
 DONALD C. BAKER P.S. 6938
 4321 T.R. 252
 GLENMONT, OHIO