



SCALE: 1" = 60'


NORWOOD

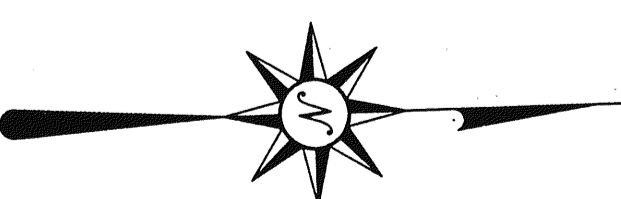

BEARINGS ARE BASED ON AN ASSUMED MERIDIAN

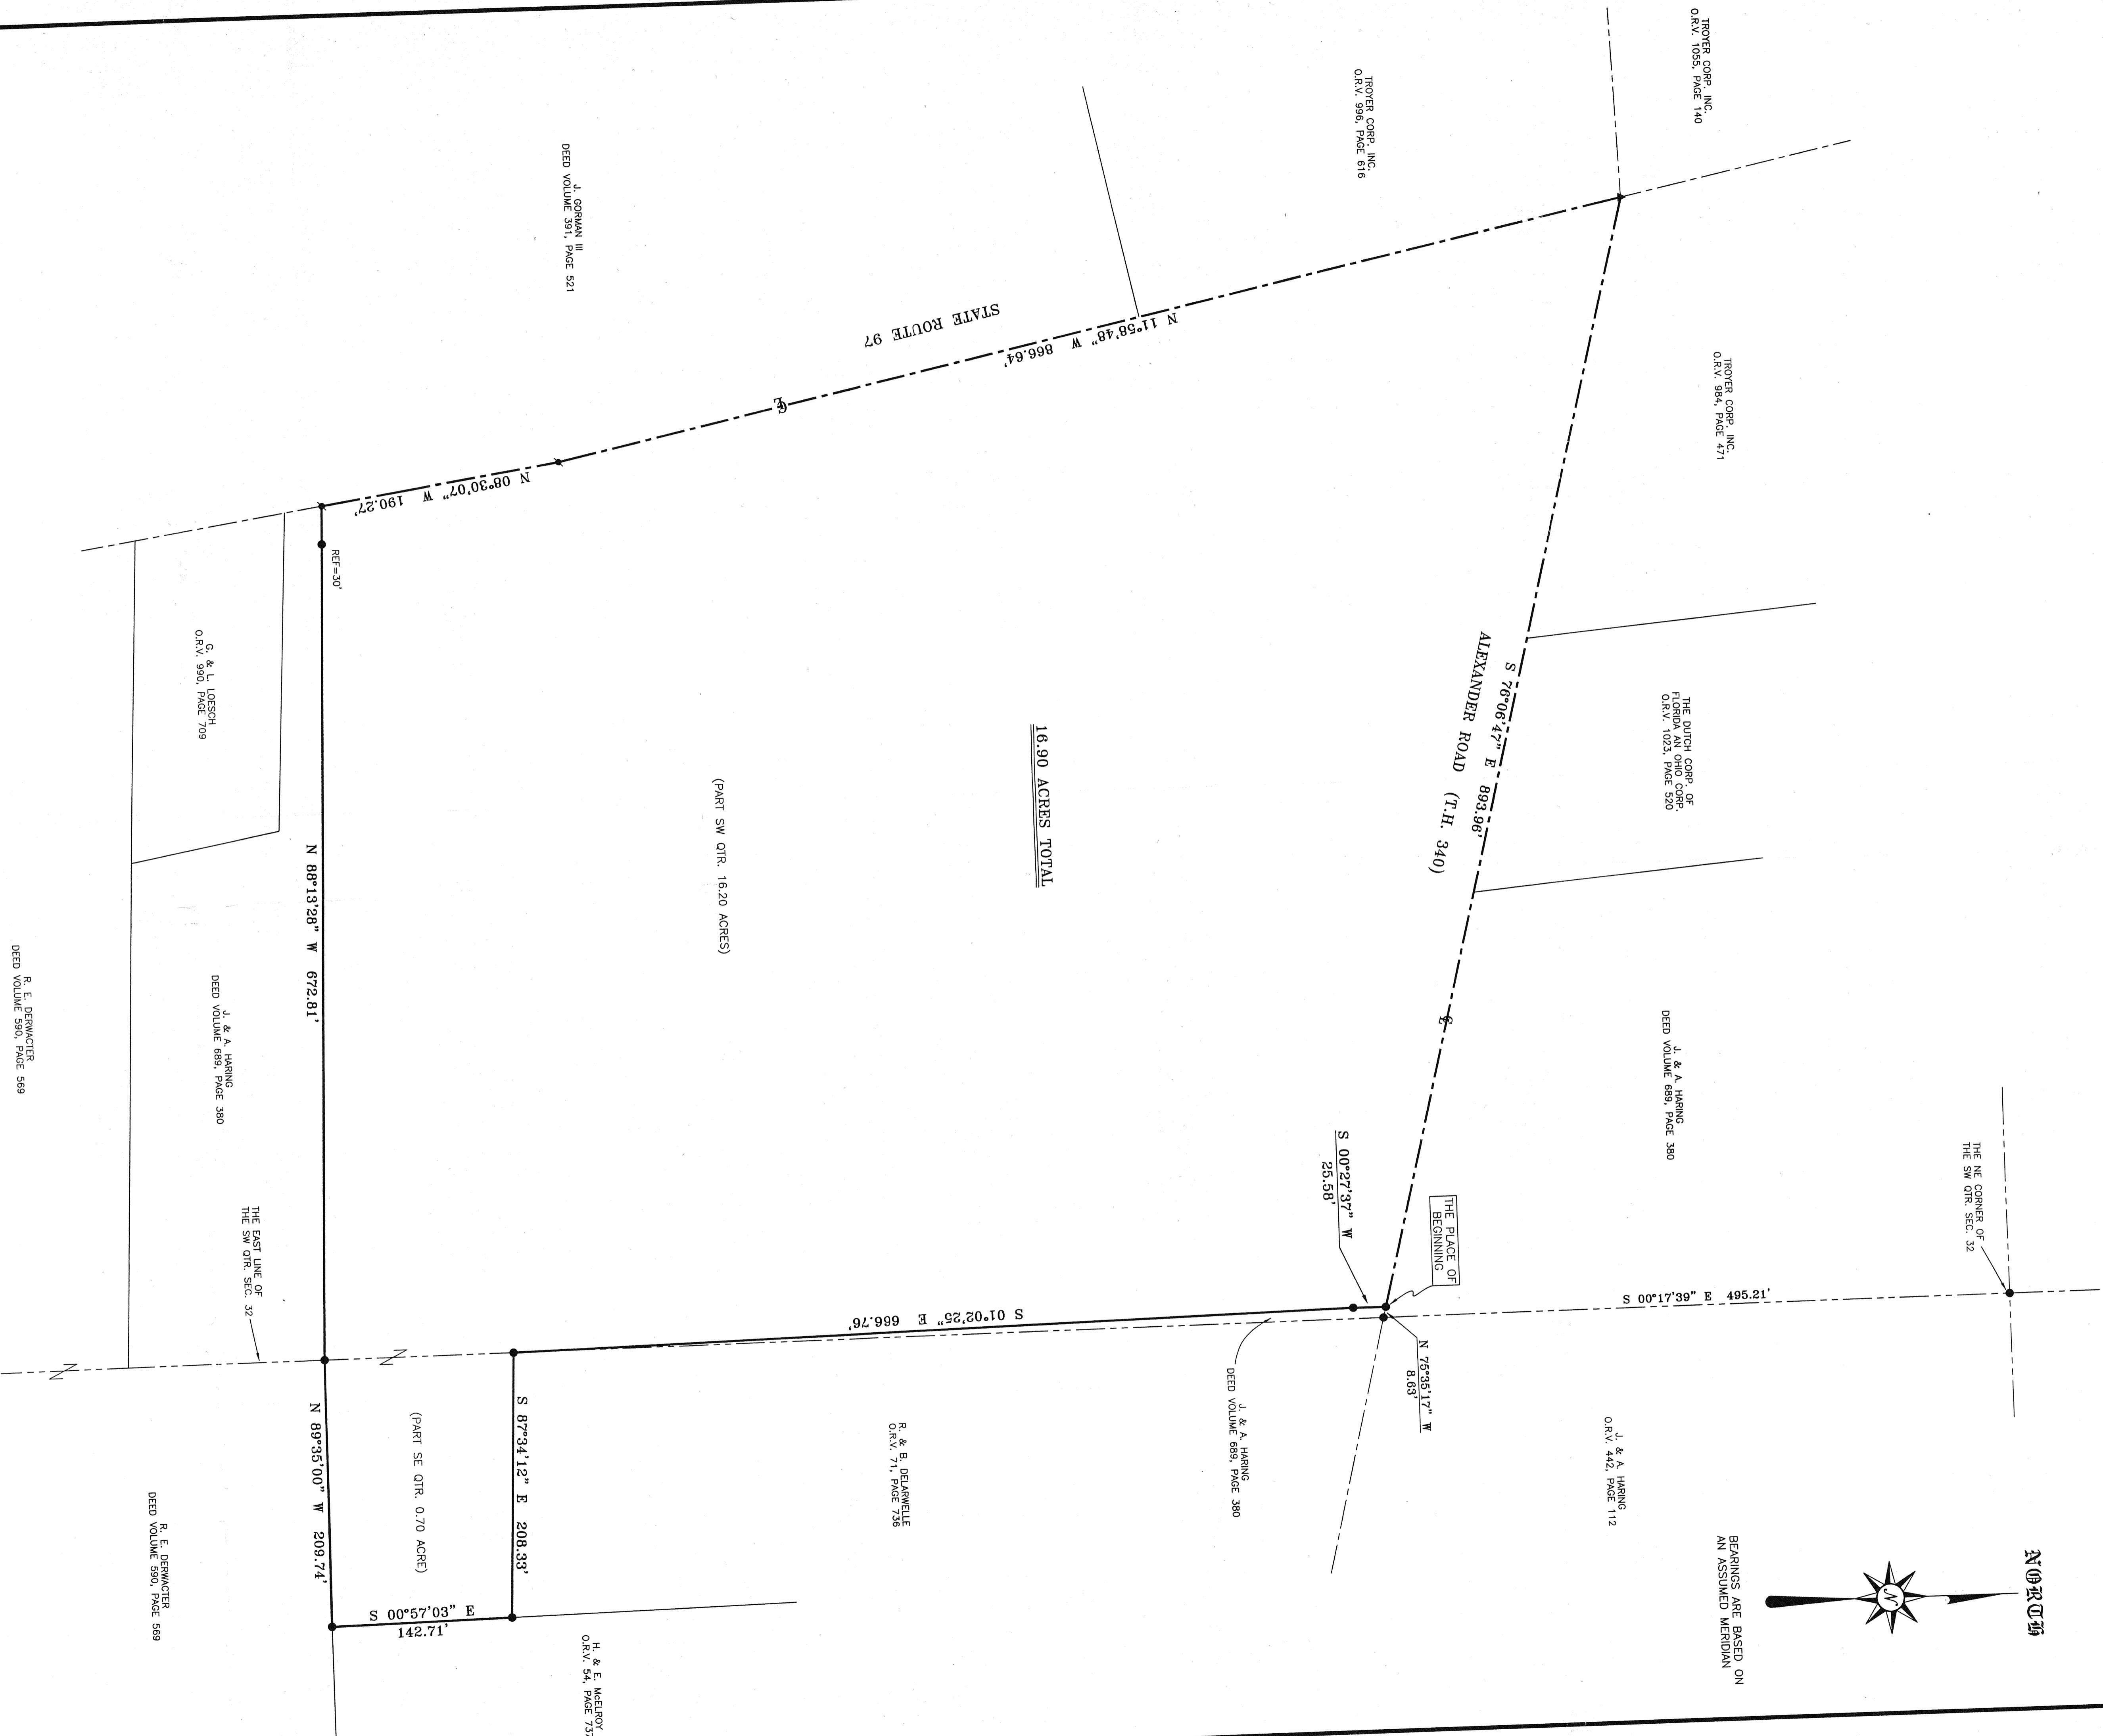

- LEGEND
- IRON PIN FOUND
 - ▲ RR SPIKE FOUND
 - ✱ MAG NAIL SPIKE FOUND
 - ✱ IRON PIN SET WITH CAP STAMPED "SELER 6869"

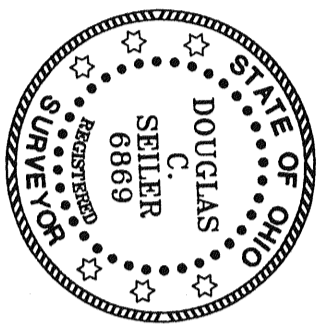

SURVEYED BY *Douglas C. Selzer*
 DOUGLAS C. SELZER
 PROFESSIONAL SURVEYOR #6869
 525 1/2 NORTH MAIN STREET
 MANFIELD, OHIO 44902
 (419) 525-3644
 FAX (419) 525-3696

APPROVED THIS 22 DAY OF OCTOBER, 2002
Randy Snavely
 RANDY SNAVELY
 VILLAGE OF BELLVILLE
 ZONING INSPECTOR

NEW SPALT
 HIGHLAND COUNTY
 TAX MAP OFFICE
 EAK 113306
 113306
 113306
 113306
 113306

SURVEY PLAT FOR
 HARING
 PART SW & SE QTR. SEC. 32, T-20
 R-18, VILLAGE OF BELLVILLE
 RICHLAND COUNTY, OHIO
 DATE: OCTOBER 9, 2002 SCALE: 1"=60'
 HARING02