



MONROE TOWNSHIP
 N.W. QTR. SECTION 5
 T-22 N; R-17 W
 RICHLAND COUNTY, OHIO

SURVEYED FOR: LEVI MILLER

REFERENCES:
 O.R. VOL. 234 PAGE 387
 O.R. VOL. 1085 PAGE 776
 BEARINGS FROM O.R. VOL. 234 PAGE 387

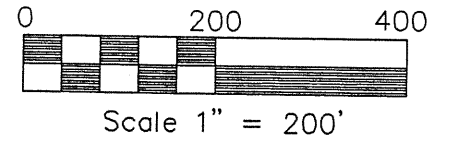

- ▲ R.R. SPIKE FOUND
- 5/8" REBAR FOUND UNLESS OTHERWISE NOTED
- △ R.R. SPIKE SET
- 5/8" REBAR WITH I.D. CAP SET I.D. CAP MARKED "BAKER 6938"

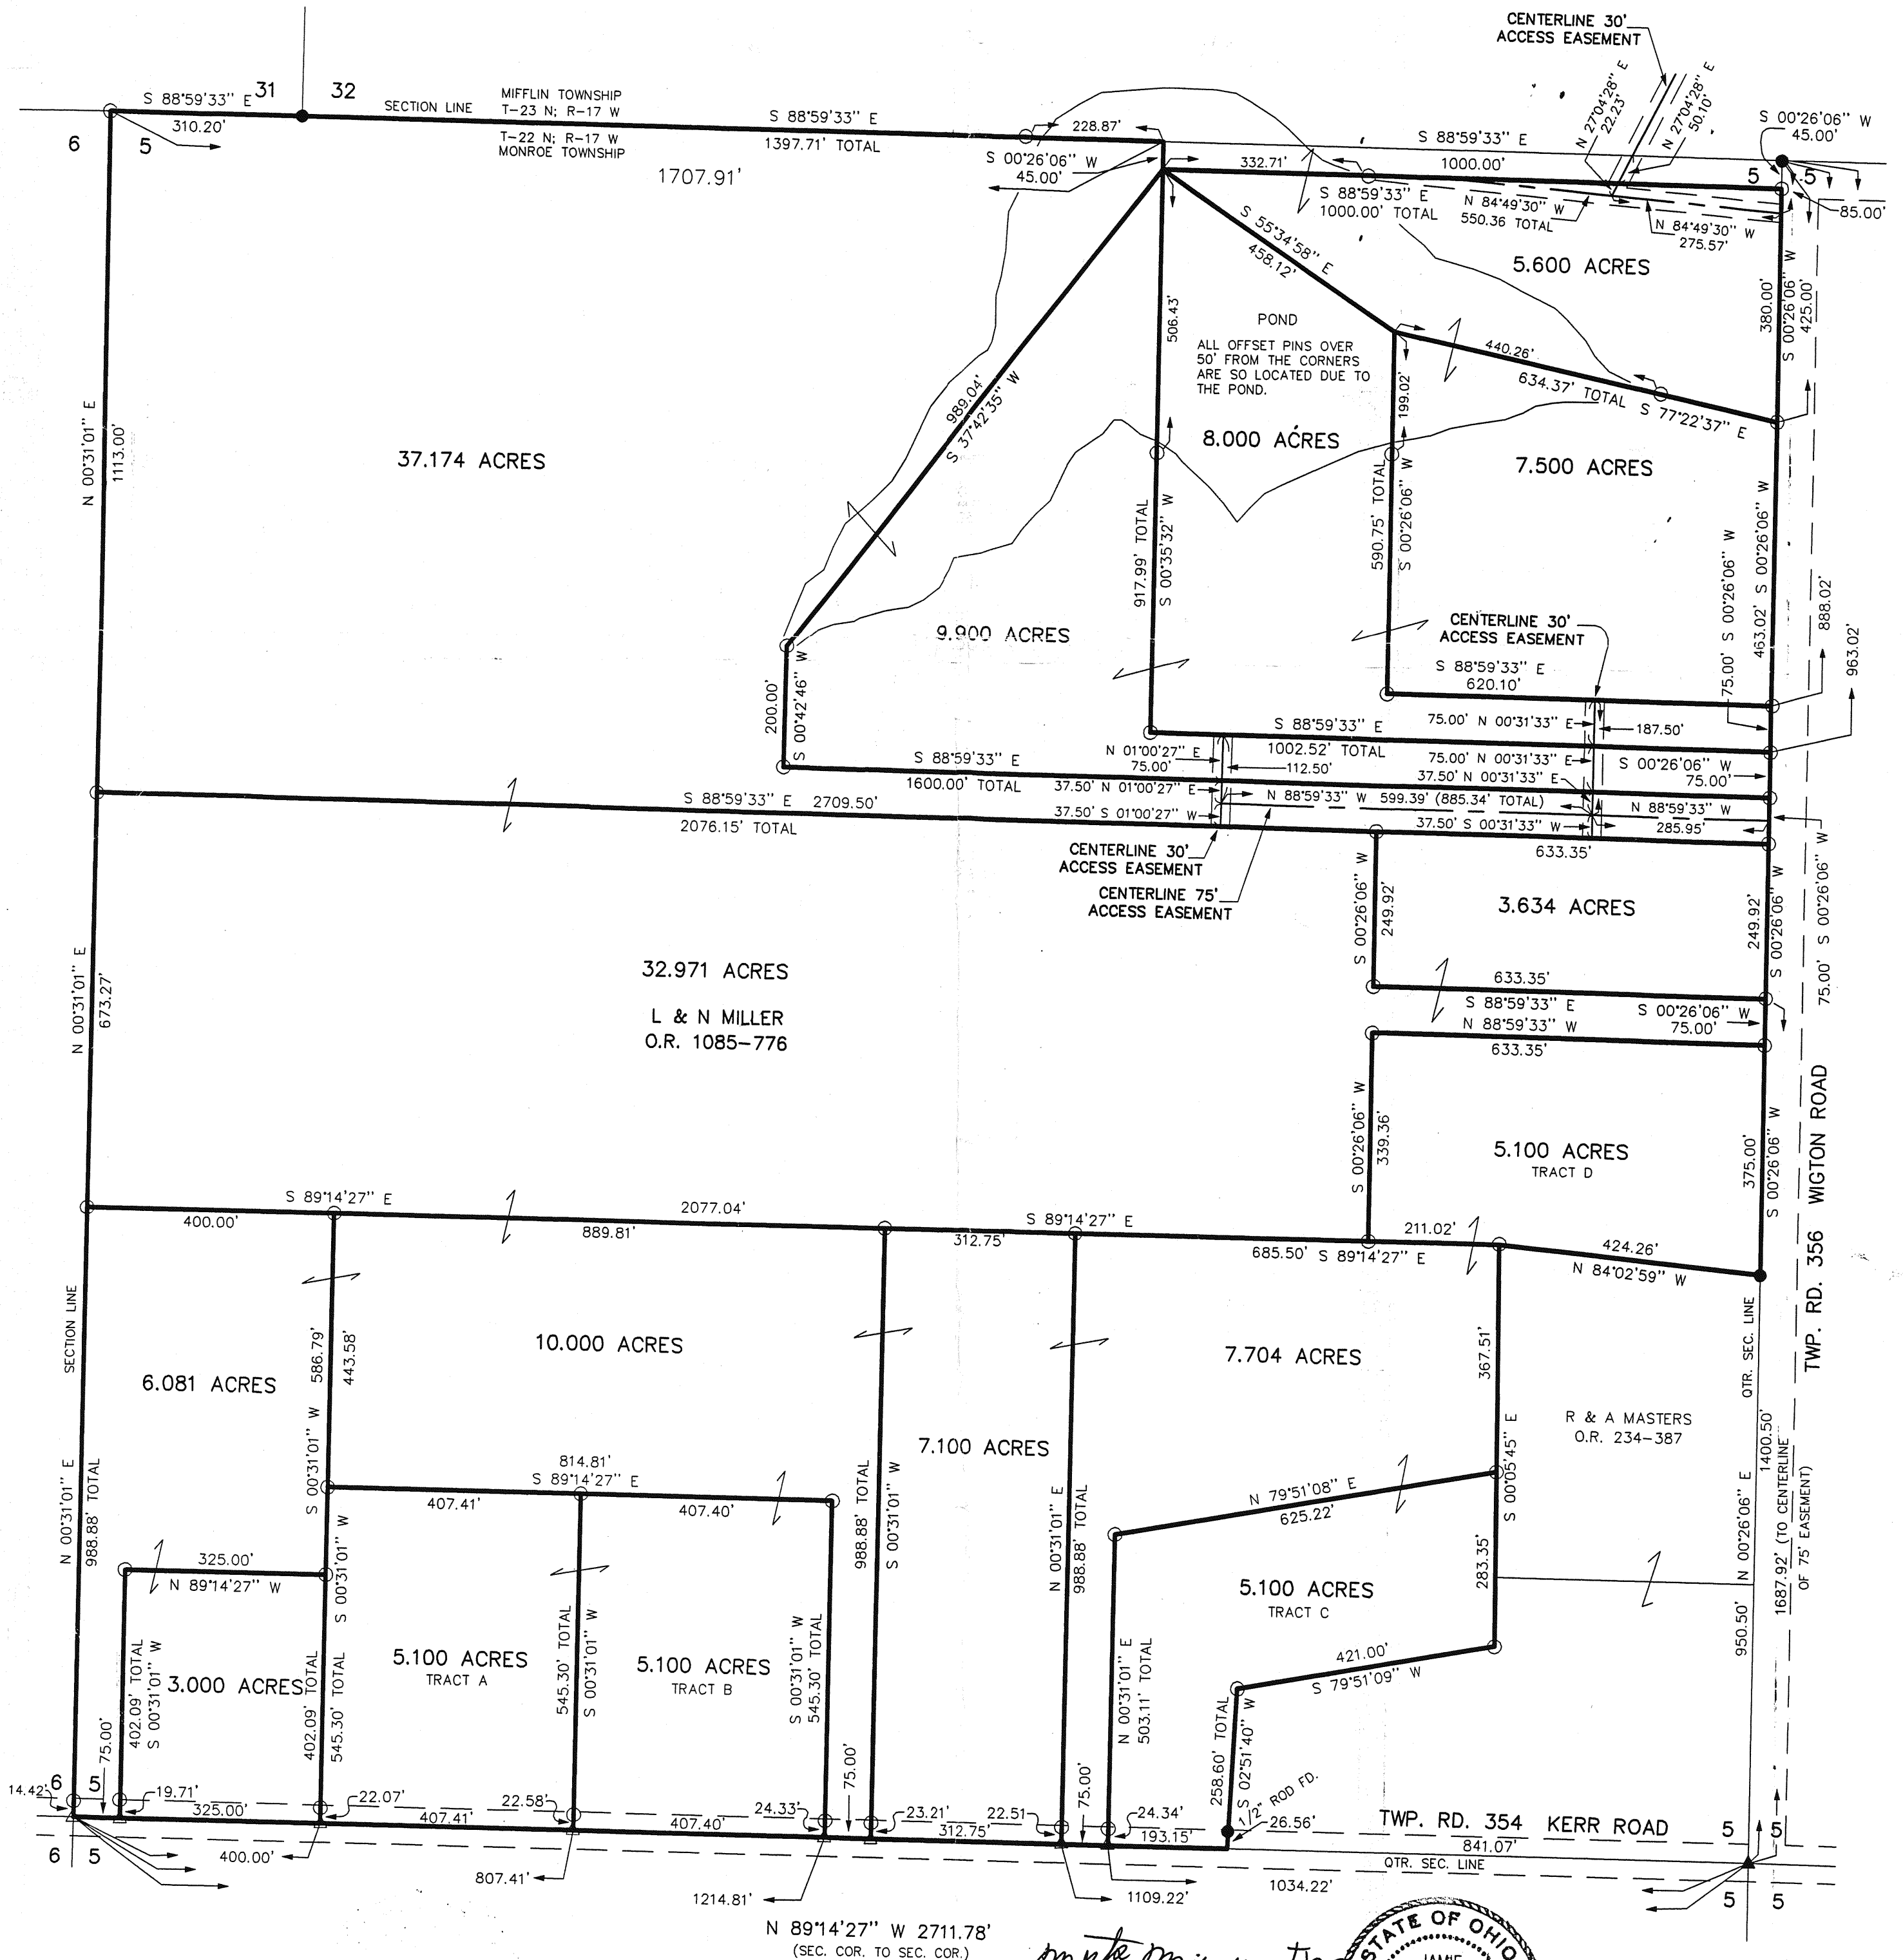


32.971 ACRES
 L & N MILLER
 O.R. 1085-776

DONALD C. BAKER SURVEYING
 138 N. CLAY ST.
 MILLERSBURG, OHIO 44654
 PH. 330-674-4788
 FAX 330-674-6027

NEW SPLIT
 RICHLAND COUNTY
 TAX MAP OFFICE
 EAK 9-12-03
 INITIAL DATE

Levi Miller, Jr.
 2-1-03
William R. Darr

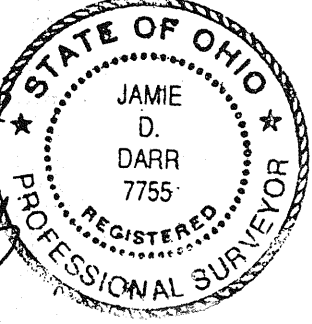

I CERTIFY THIS SURVEY TO BE CORRECT TO THE BEST OF MY KNOWLEDGE.
 JAMIE D. DARR P.S. 7755
 DATE: AUG. 26, 2003
 JDD, KES, ERZ, ALG, AEG