


G & S MILLS
O.R.V. 431, PAGE 308

H. BRETTON,
O.R.V. 1270, PAGE 437


PENNSYLVANIA LINES, LLC
O.R.V. 801, PAGE 593

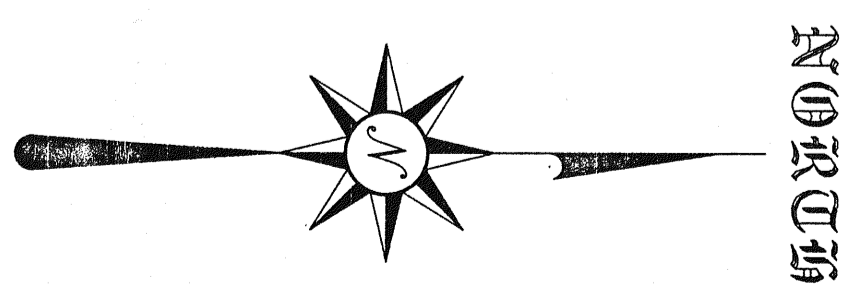

BEARINGS ARE BASED ON
AN ASSUMED MERIDIAN


J. & P. O'HALL
DEED VOLUME 752, PAGE 81

F. G. TRALEY
O.R.V. 439, PAGE 466

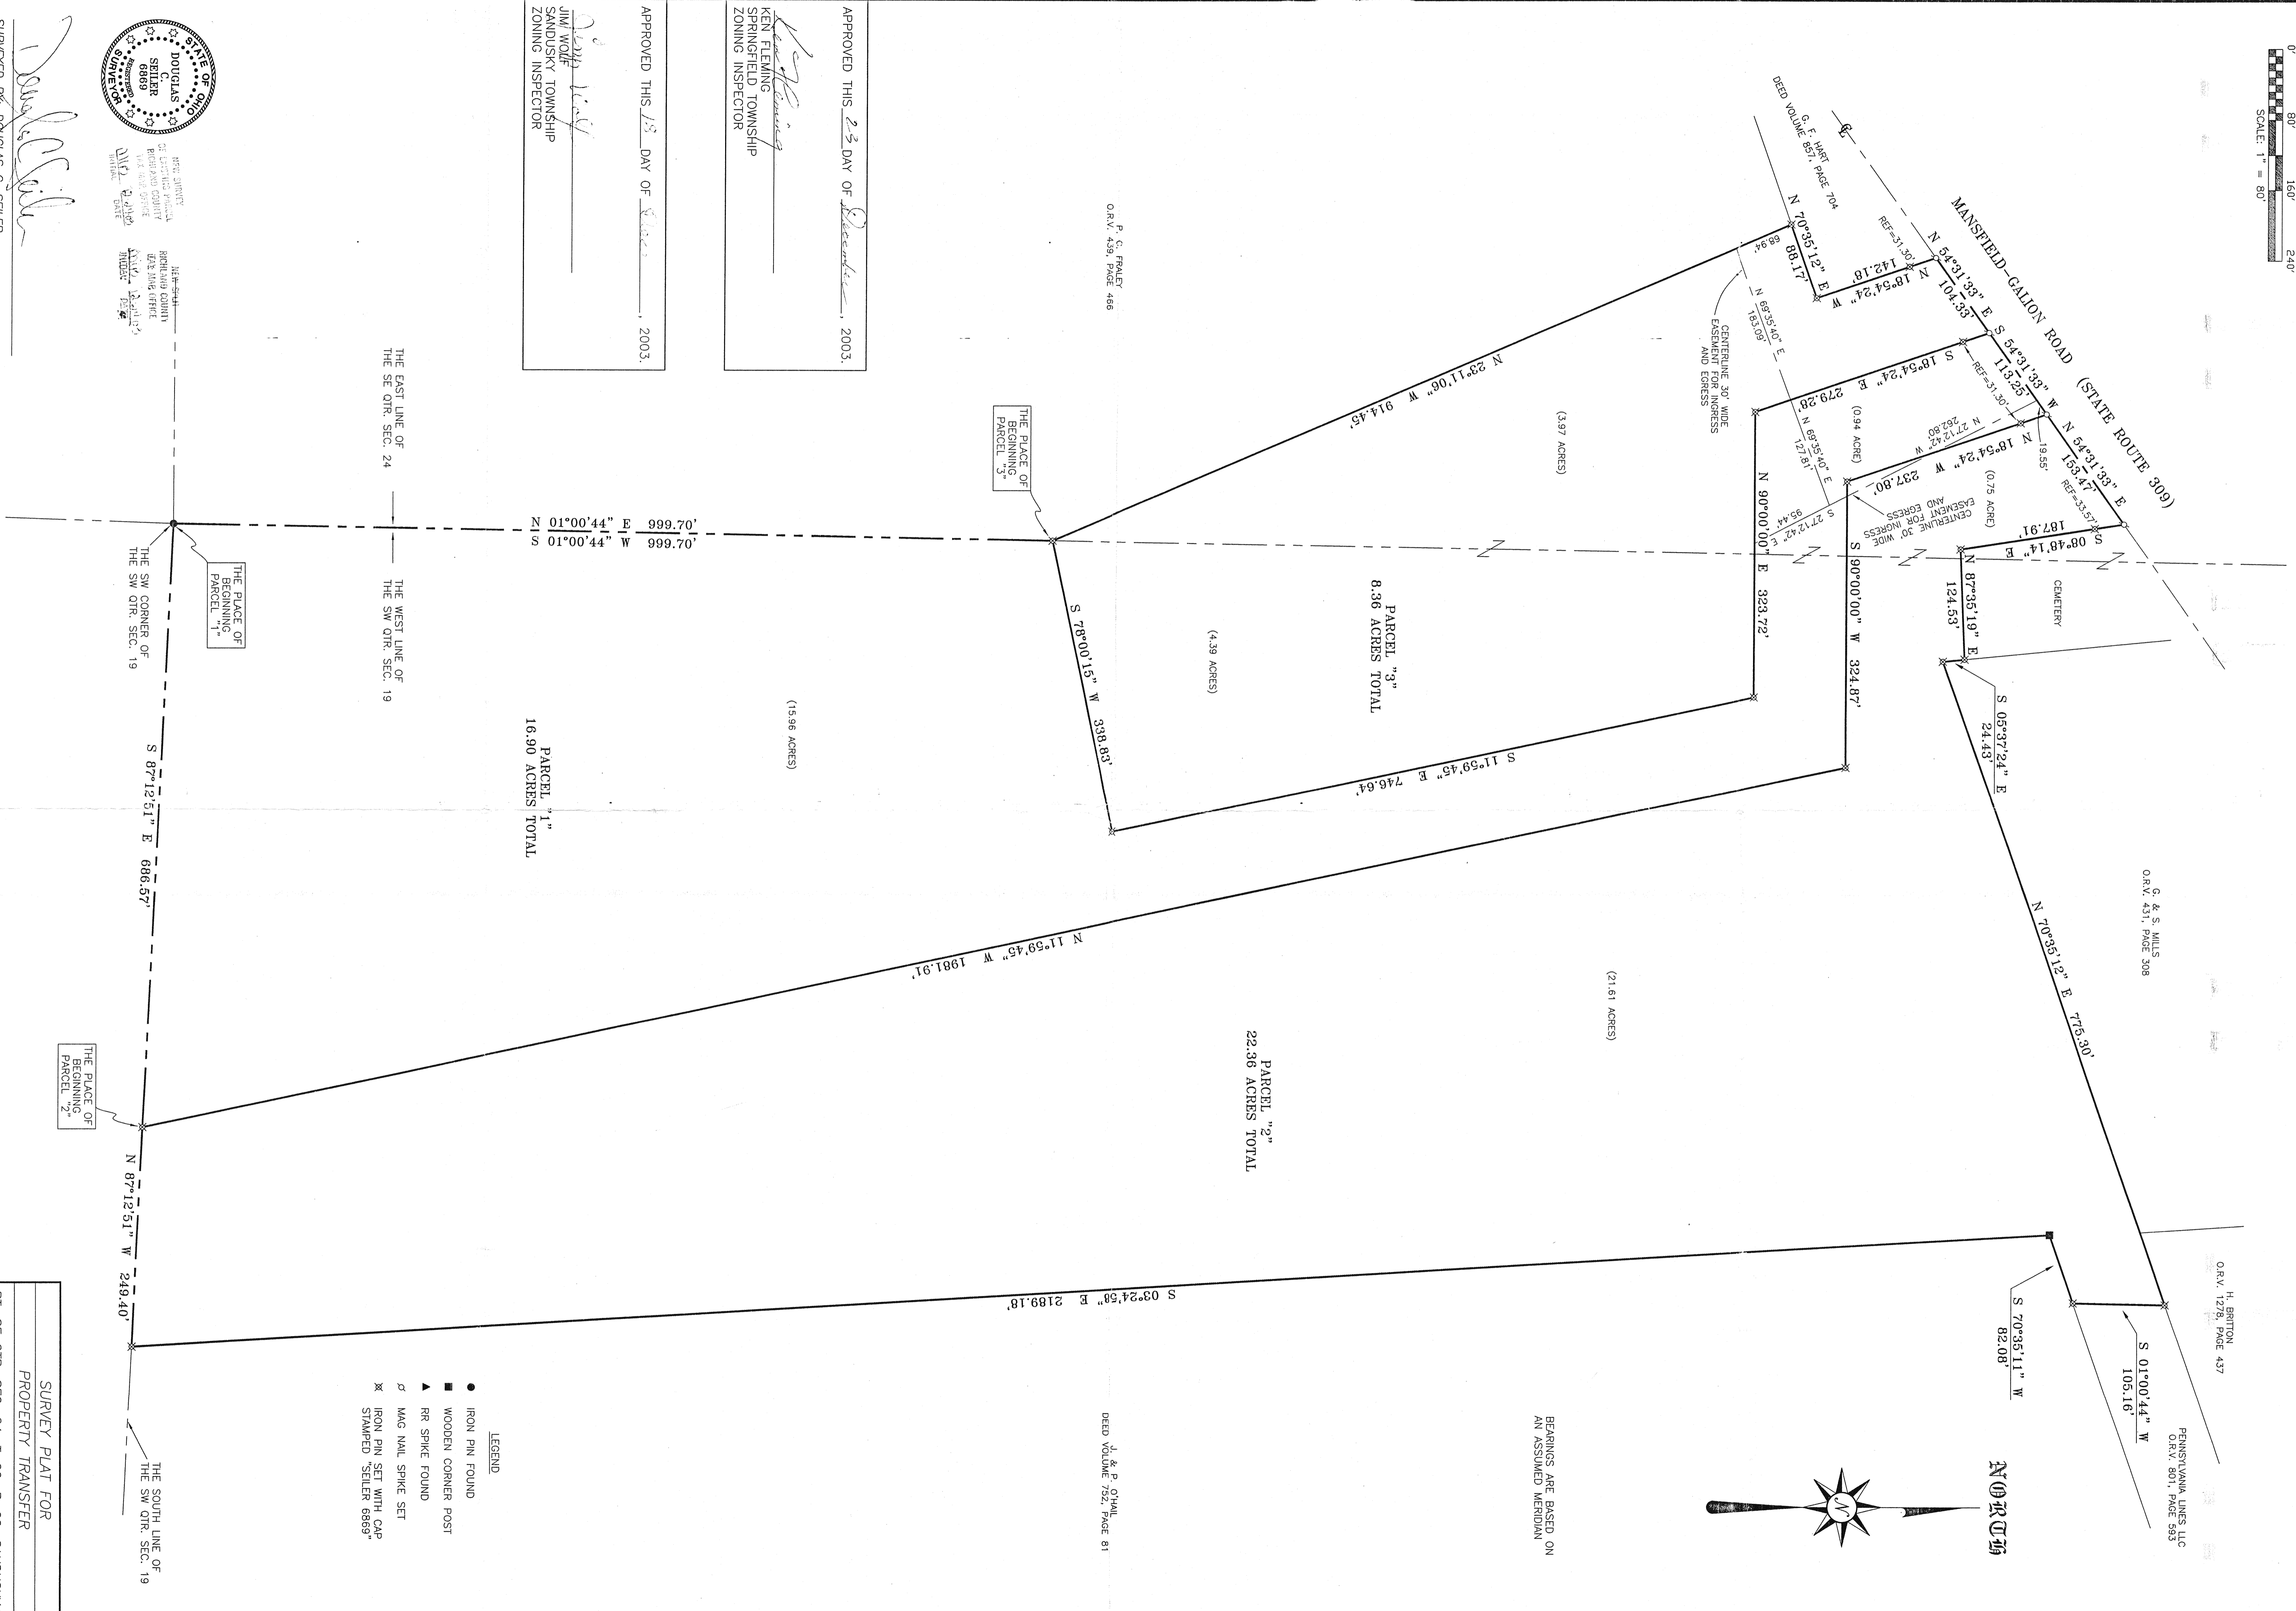

APPROVED THIS 23 DAY OF December, 2003.
Ken Fleming
KEN FLEMING
SPRINGFIELD TOWNSHIP
ZONING INSPECTOR

APPROVED THIS 18 DAY OF March, 2003.
Jim Wolf
JIM WOLF
SANDUSKY TOWNSHIP
ZONING INSPECTOR

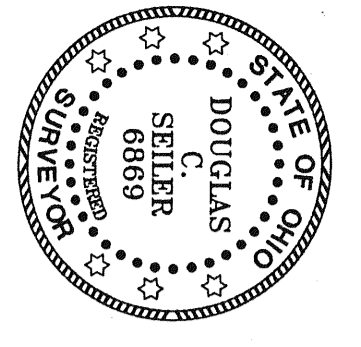

OFFICE OF THE SURVEYOR
DOUGLAS C. SEILER
6869
RICHLAND COUNTY
DATE: NOV 11 2003
INDEX: 12

SURVEYED BY: DOUGLAS C. SEILER
PROFESSIONAL SURVEYOR #6869
52-172 NORTH MAIN STREET
MANSFIELD, OHIO 44902
(419) 525-3644
FAX (419) 525-3696

- LEGEND
- IRON PIN FOUND
 - WOODEN CORNER POST
 - ▲ RR SPIKE FOUND
 - ♠ MAG NAIL SPIKE SET
 - ⊗ IRON PIN SET WITH CAP STAMPED "SEILER 6869"

SURVEY PLAT FOR
PROPERTY TRANSFER

PT. SE QTR. SEC. 24, T-20, R-20, SANDUSKY
TWP. & PT. SW QTR. SEC. 19, T-21, R-19,
SPRINGFIELD TWP., RICHLAND COUNTY, OHIO
DATE: NOVEMBER 11, 2003
SCALE: 1"=80'