
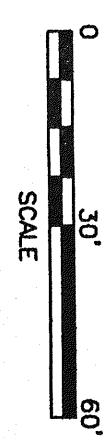


**SURVEY FOR
GREEN KNICKERS, INC.
(WILMINGTON VILLAGE)**

**CEDARWOOD VILLA ESTATES
SUBDIVISION NO. 5
P.V.-29 P.-72**

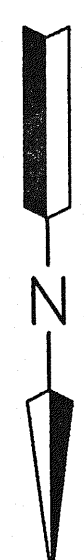

- LEGEND**
- IRON PIN FOUND
 - IRON PIN SET 5/8" DIA. ROD WITH PLASTIC CAP STAMPED "S.J.L.I.N.C."

Distances shown hereon are expressed in feet and decimal parts thereof.
Basis of Bearings: Plat Volume 26, Page 177.
CERTIFICATION: I hereby certify that the foregoing survey was prepared from actual field measurements in accordance with Chapter 4753-07, Ohio Administration Code.


**CEDARWOOD VILLA ESTATES
SUBDIVISION NO. 3
P.V.-25 P.-84**

**PART OF LOTS 22918 &
22919 OF WILMINGTON
VILLAGE, CITY OF
MANSFIELD, RICHLAND
CO., OHIO.**



Roger L. Stevens
Roger L. Stevens, P.S. #7052 Date 5-28-04

**SHAFER, JOHNSTON, LICHTENWALTER
& ASSOCIATES, INC.**
CONSULTING ENGINEERS - SURVEYORS
MANSFIELD OHIO 44870

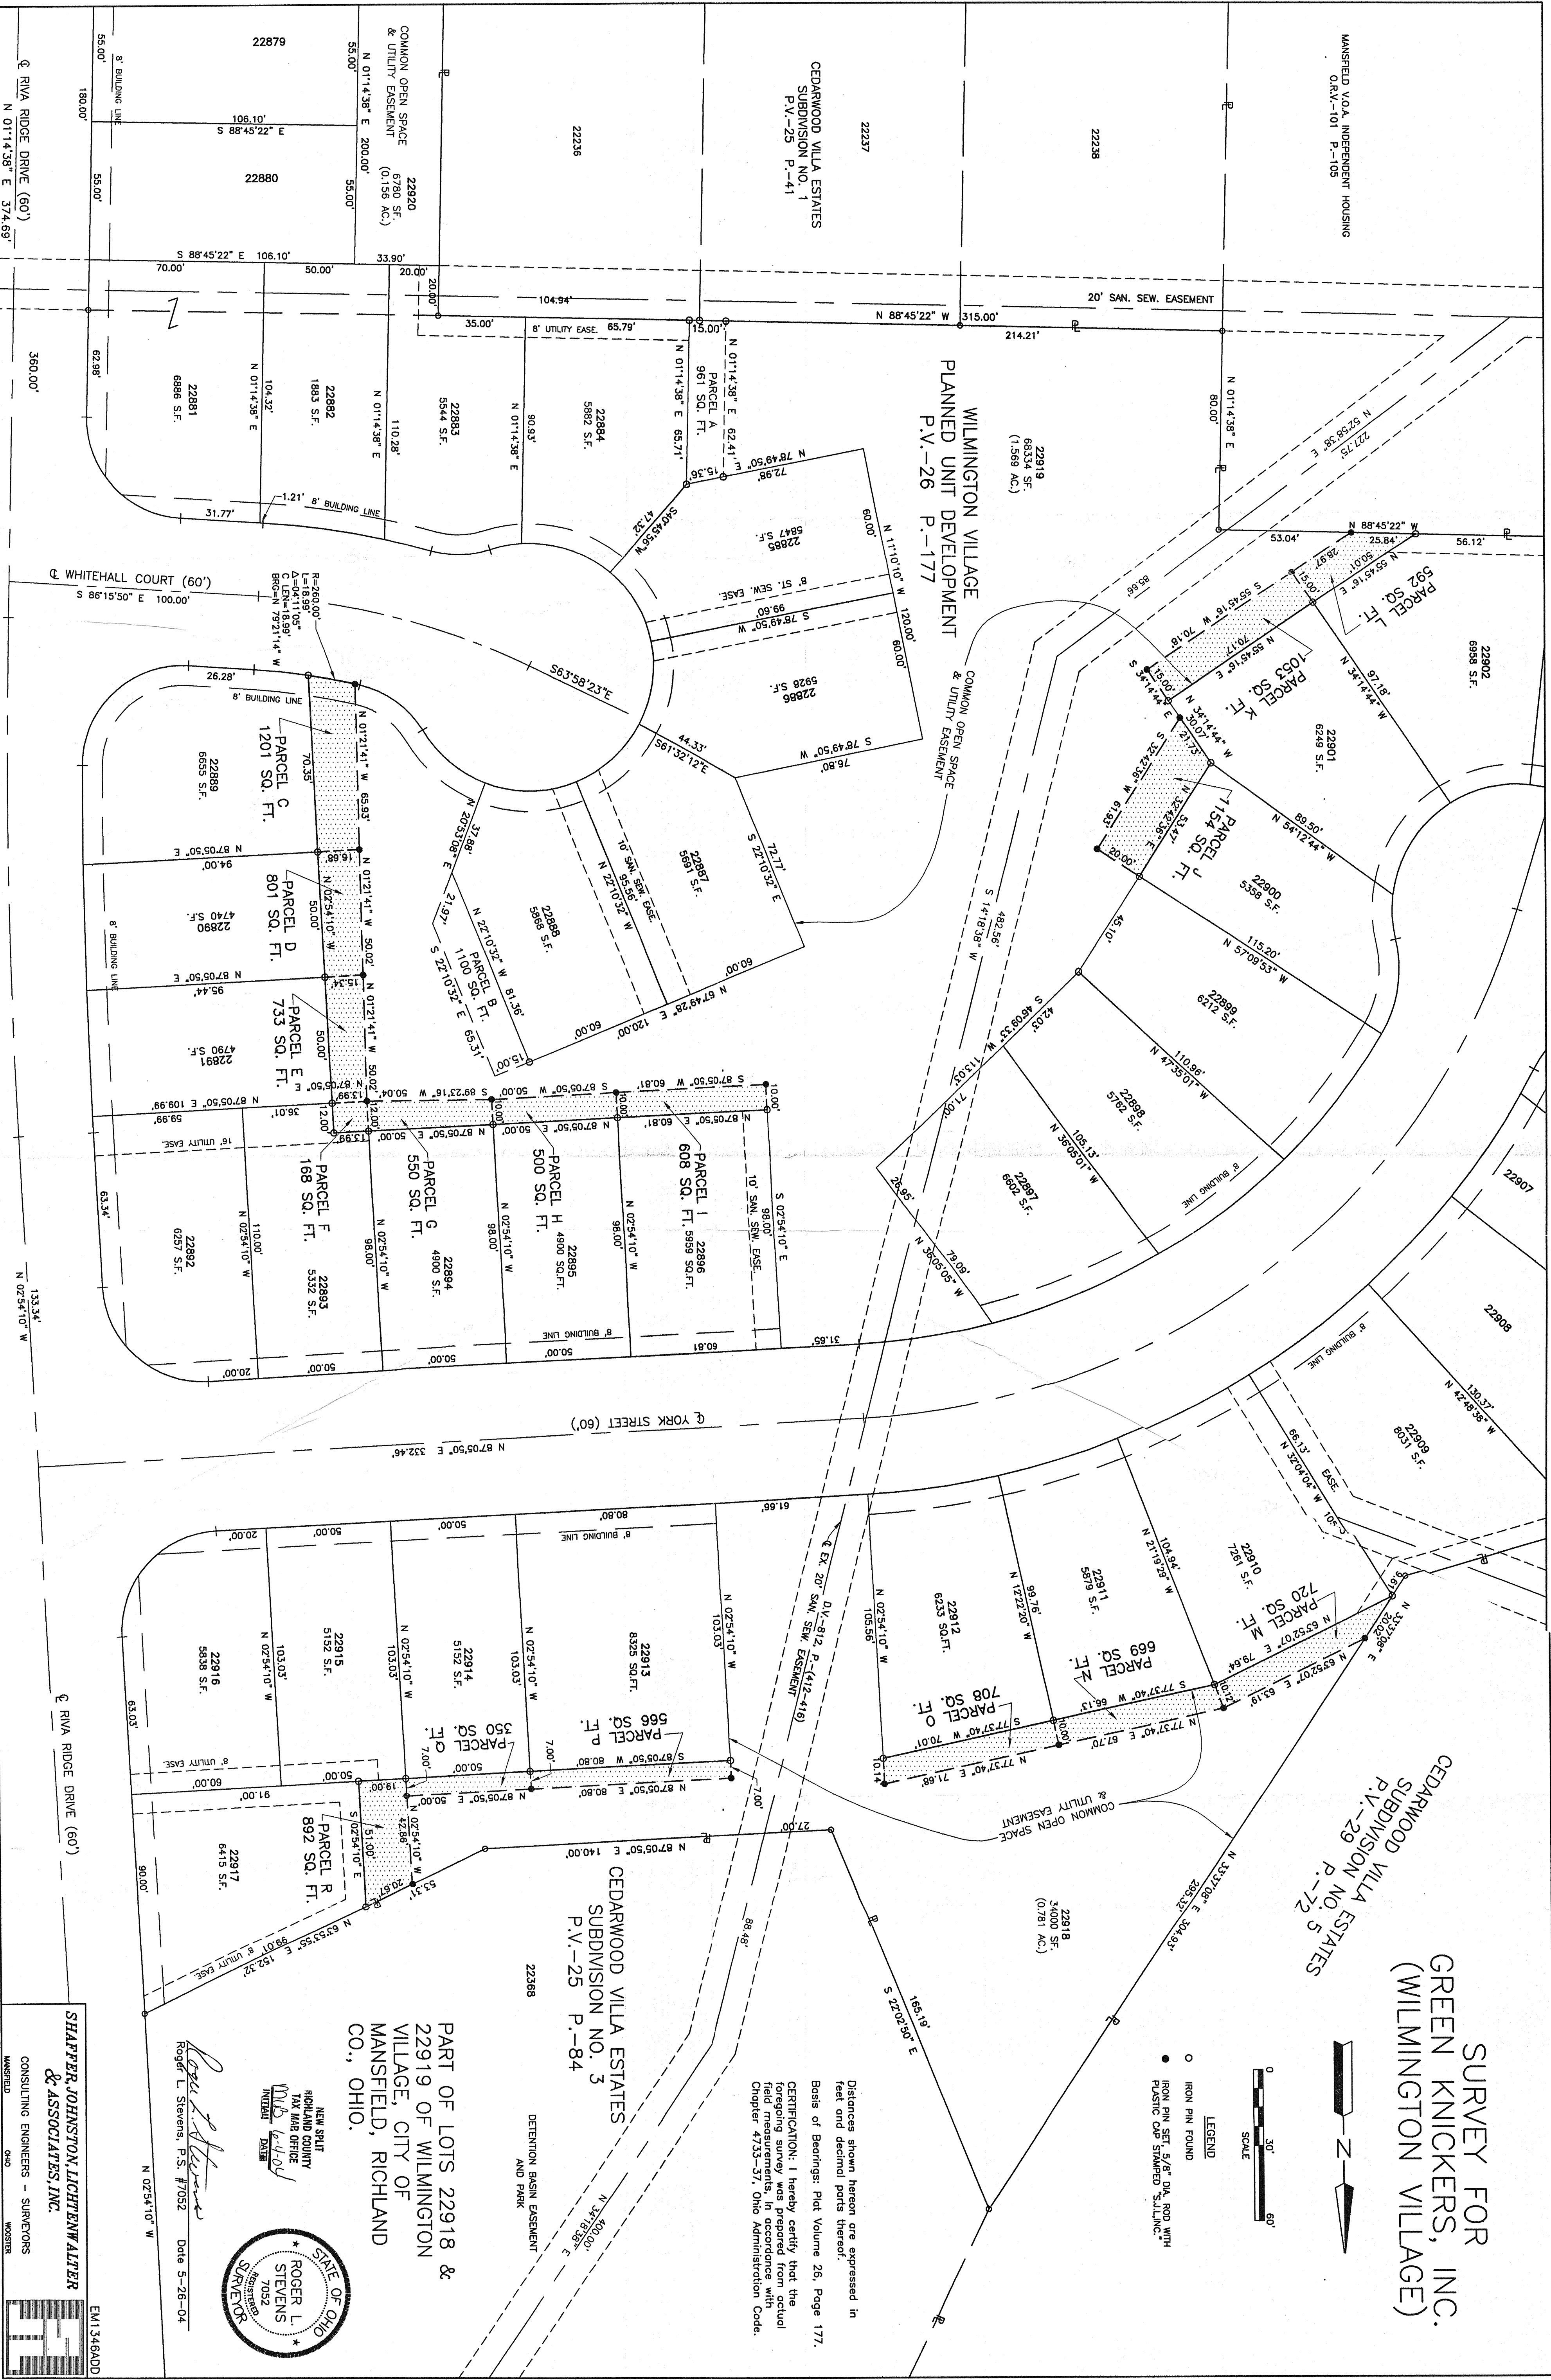

EM1346ADD