

NORTH




BEARINGS ARE BASED ON PLAT VOLUME: 22, PAGE: 44, AND ARE INTENDED TO BE USED FOR ANGULAR DETERMINATION ONLY.



SCALE: 1" = 60'

LEGEND


● IRON PIN FOUND

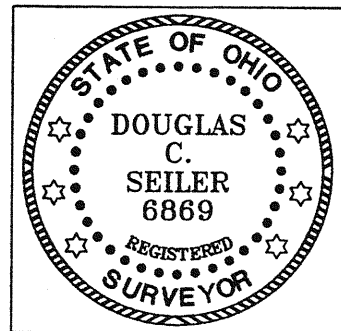

*Douglas Seiler*  
SURVEY BY: DOUGLAS C. SEILER P.S. #6869  
for SEILER AND CRAIG SURVEYING, INC.  
52-1/2 NORTH MAIN STREET  
MANSFIELD, OHIO 44902  
(419) 525-3644  
FAX (419) 525-3696

NEW SURVEY  
OF EXISTING PARCEL  
RICHLAND COUNTY  
TAX MAP OFFICE

MS 7.22.04  
INITIAL DATE

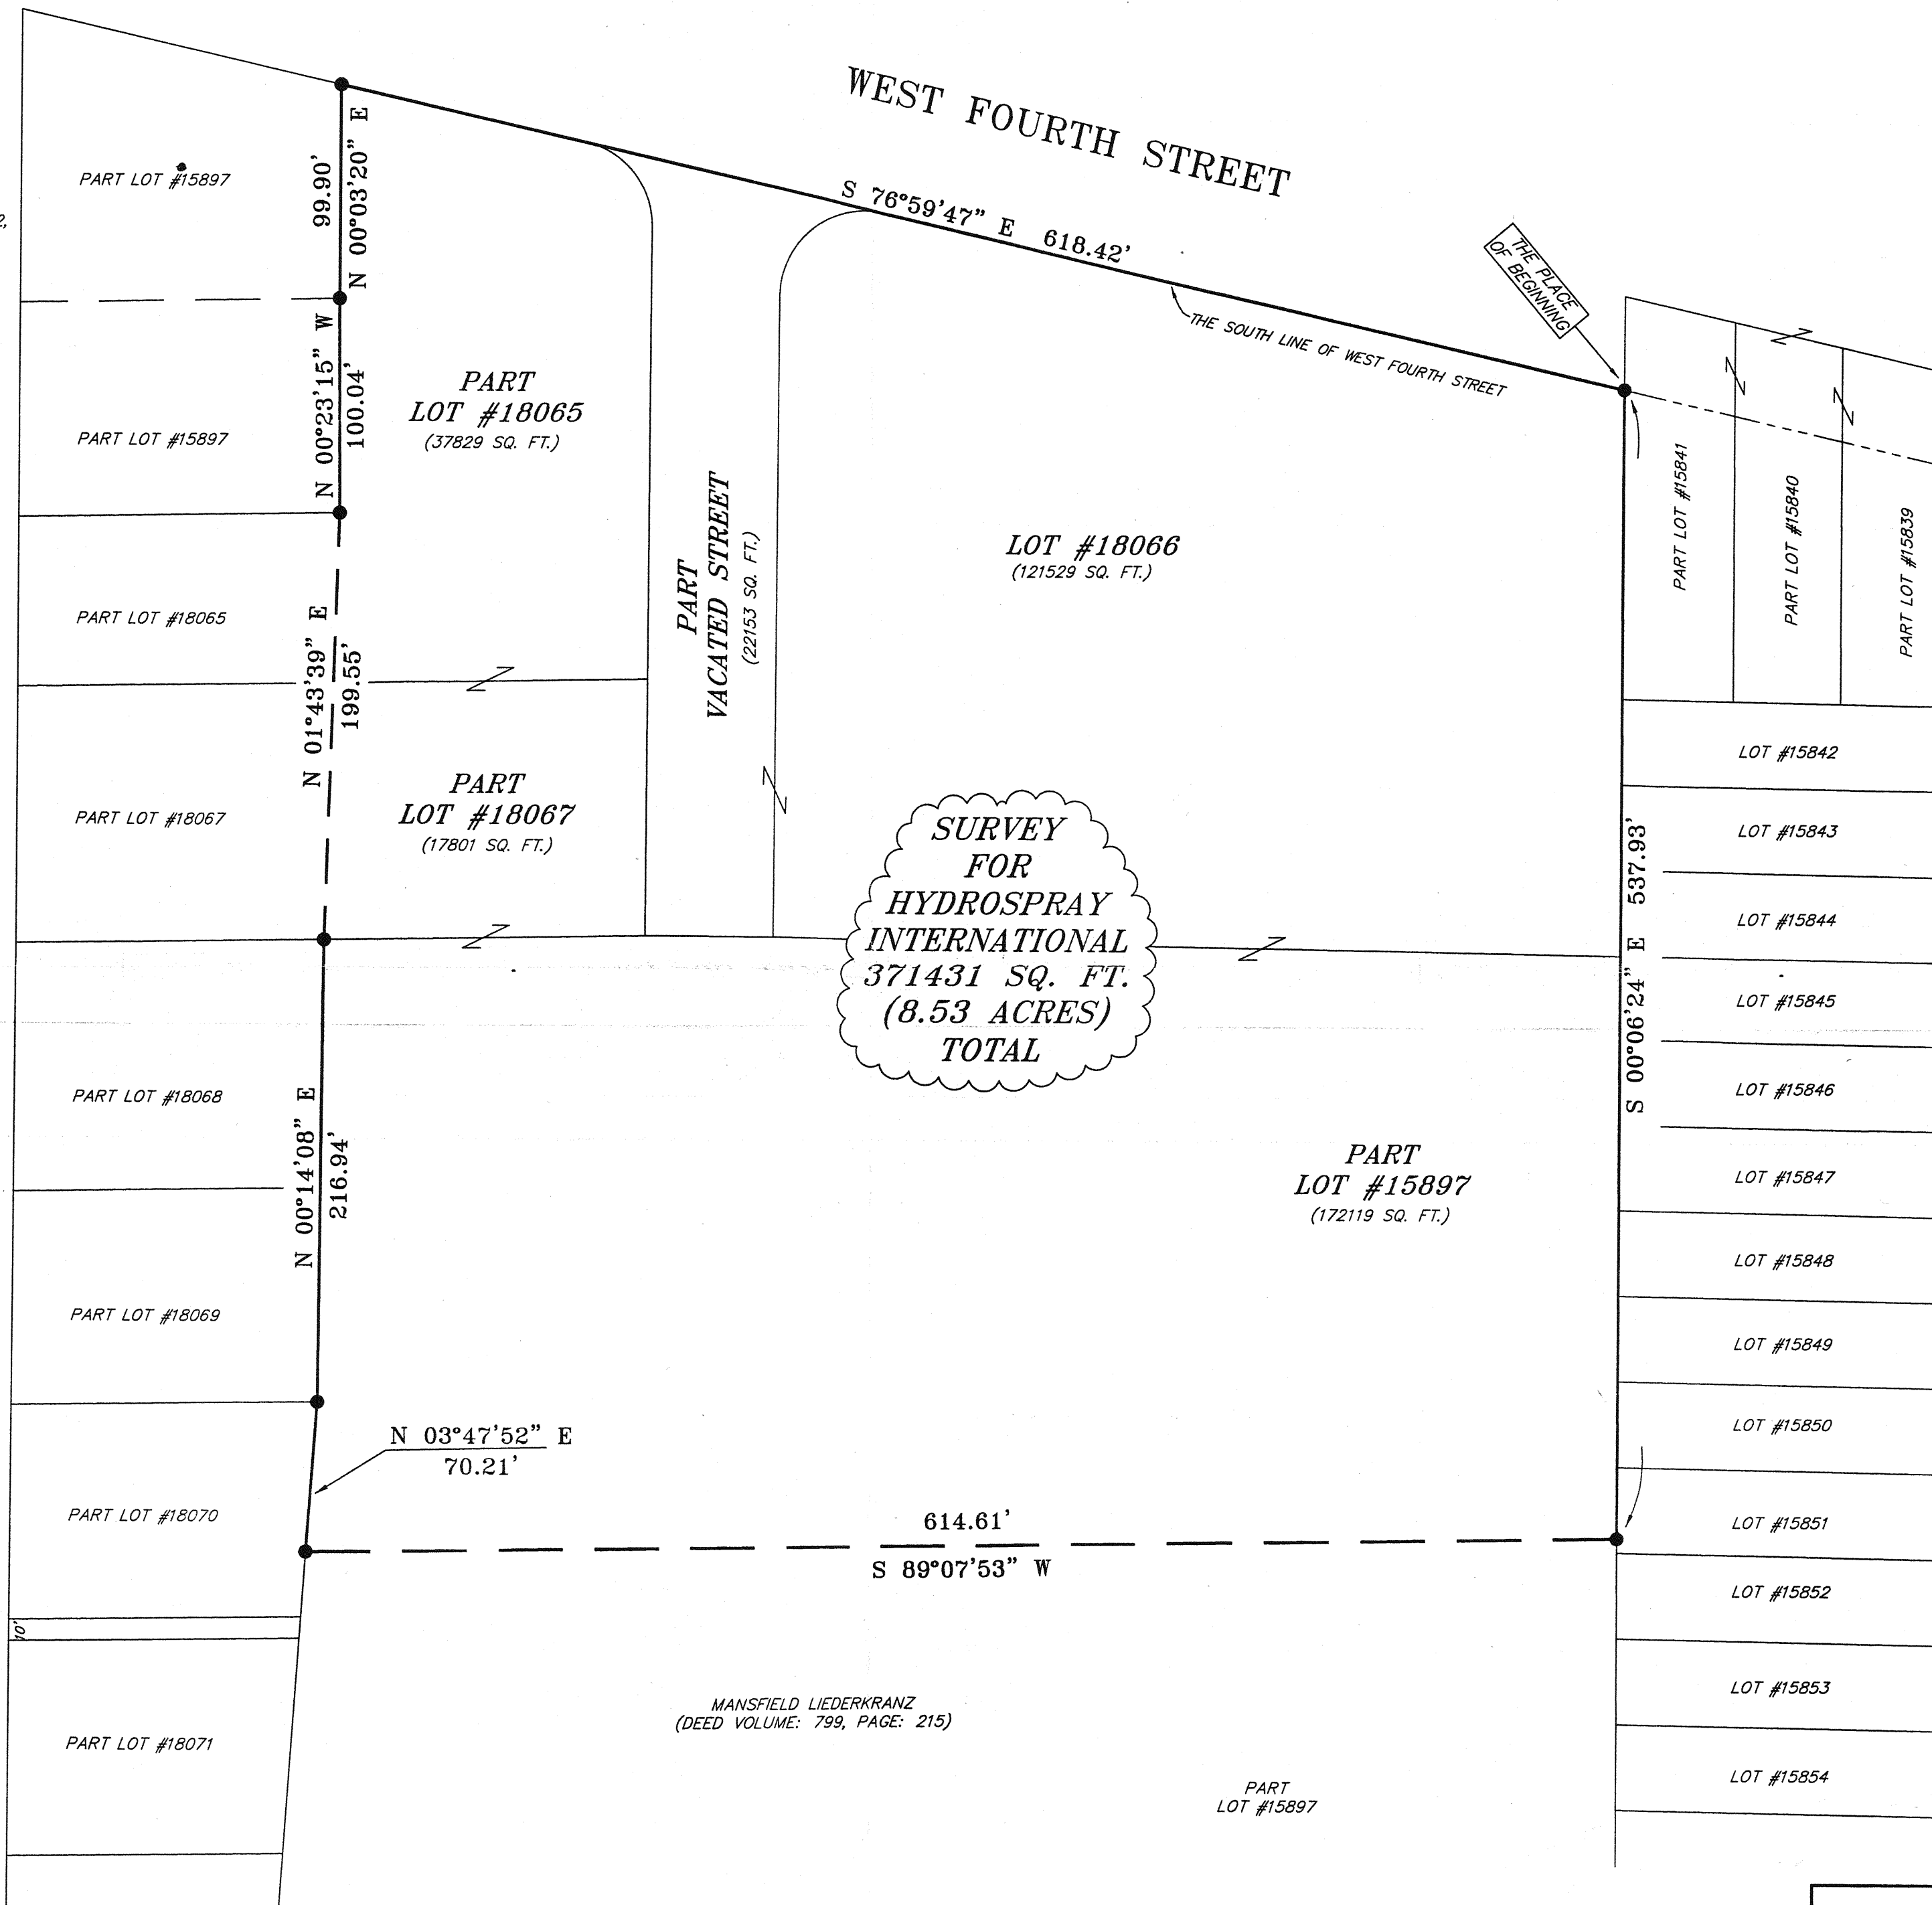

SURVEY  
FOR  
HYDROSPRAY  
INTERNATIONAL  
371431 SQ. FT.  
(8.53 ACRES)  
TOTAL

MANSFIELD LIEDERKRANZ  
(DEED VOLUME: 799, PAGE: 215)

SURVEY PLAT FOR	
HYDROSPRAY INTERNATIONAL	
PART OF LOT #18065, PART OF LOT #18067	
PART OF LOT #15897, LOT #18066, AND	
A VACATED STREET	
CITY OF MANSFIELD, OHIO	
DATE: JULY 21, 2004	SCALE: 1"=60'
HYBOUND.DWG	