


BEARINGS ARE BASED ON AN ASSUMED MERIDIAN

THE STATE OF OHIO
O.R.V. 61, PAGE 903

RICHMOND MOULDED BRICK COMPANY
DEED VOLUME 912, PAGE 787

- LEGEND**
- IRON PIN FOUND
 - ▲ RR SPIKE FOUND
 - △ RR SPIKE SET
 - ⊙ STONE FOUND
 - IRON PIN FOUND IN MONUMENT BOX
 - ⊙ CONCRETE MONUMENT FOUND
 - ⊘ MAG NAIL SPIKE SET
 - ⊗ IRON PIN SET WITH CAP STAMPED "SEILER AND CRAIG INC."

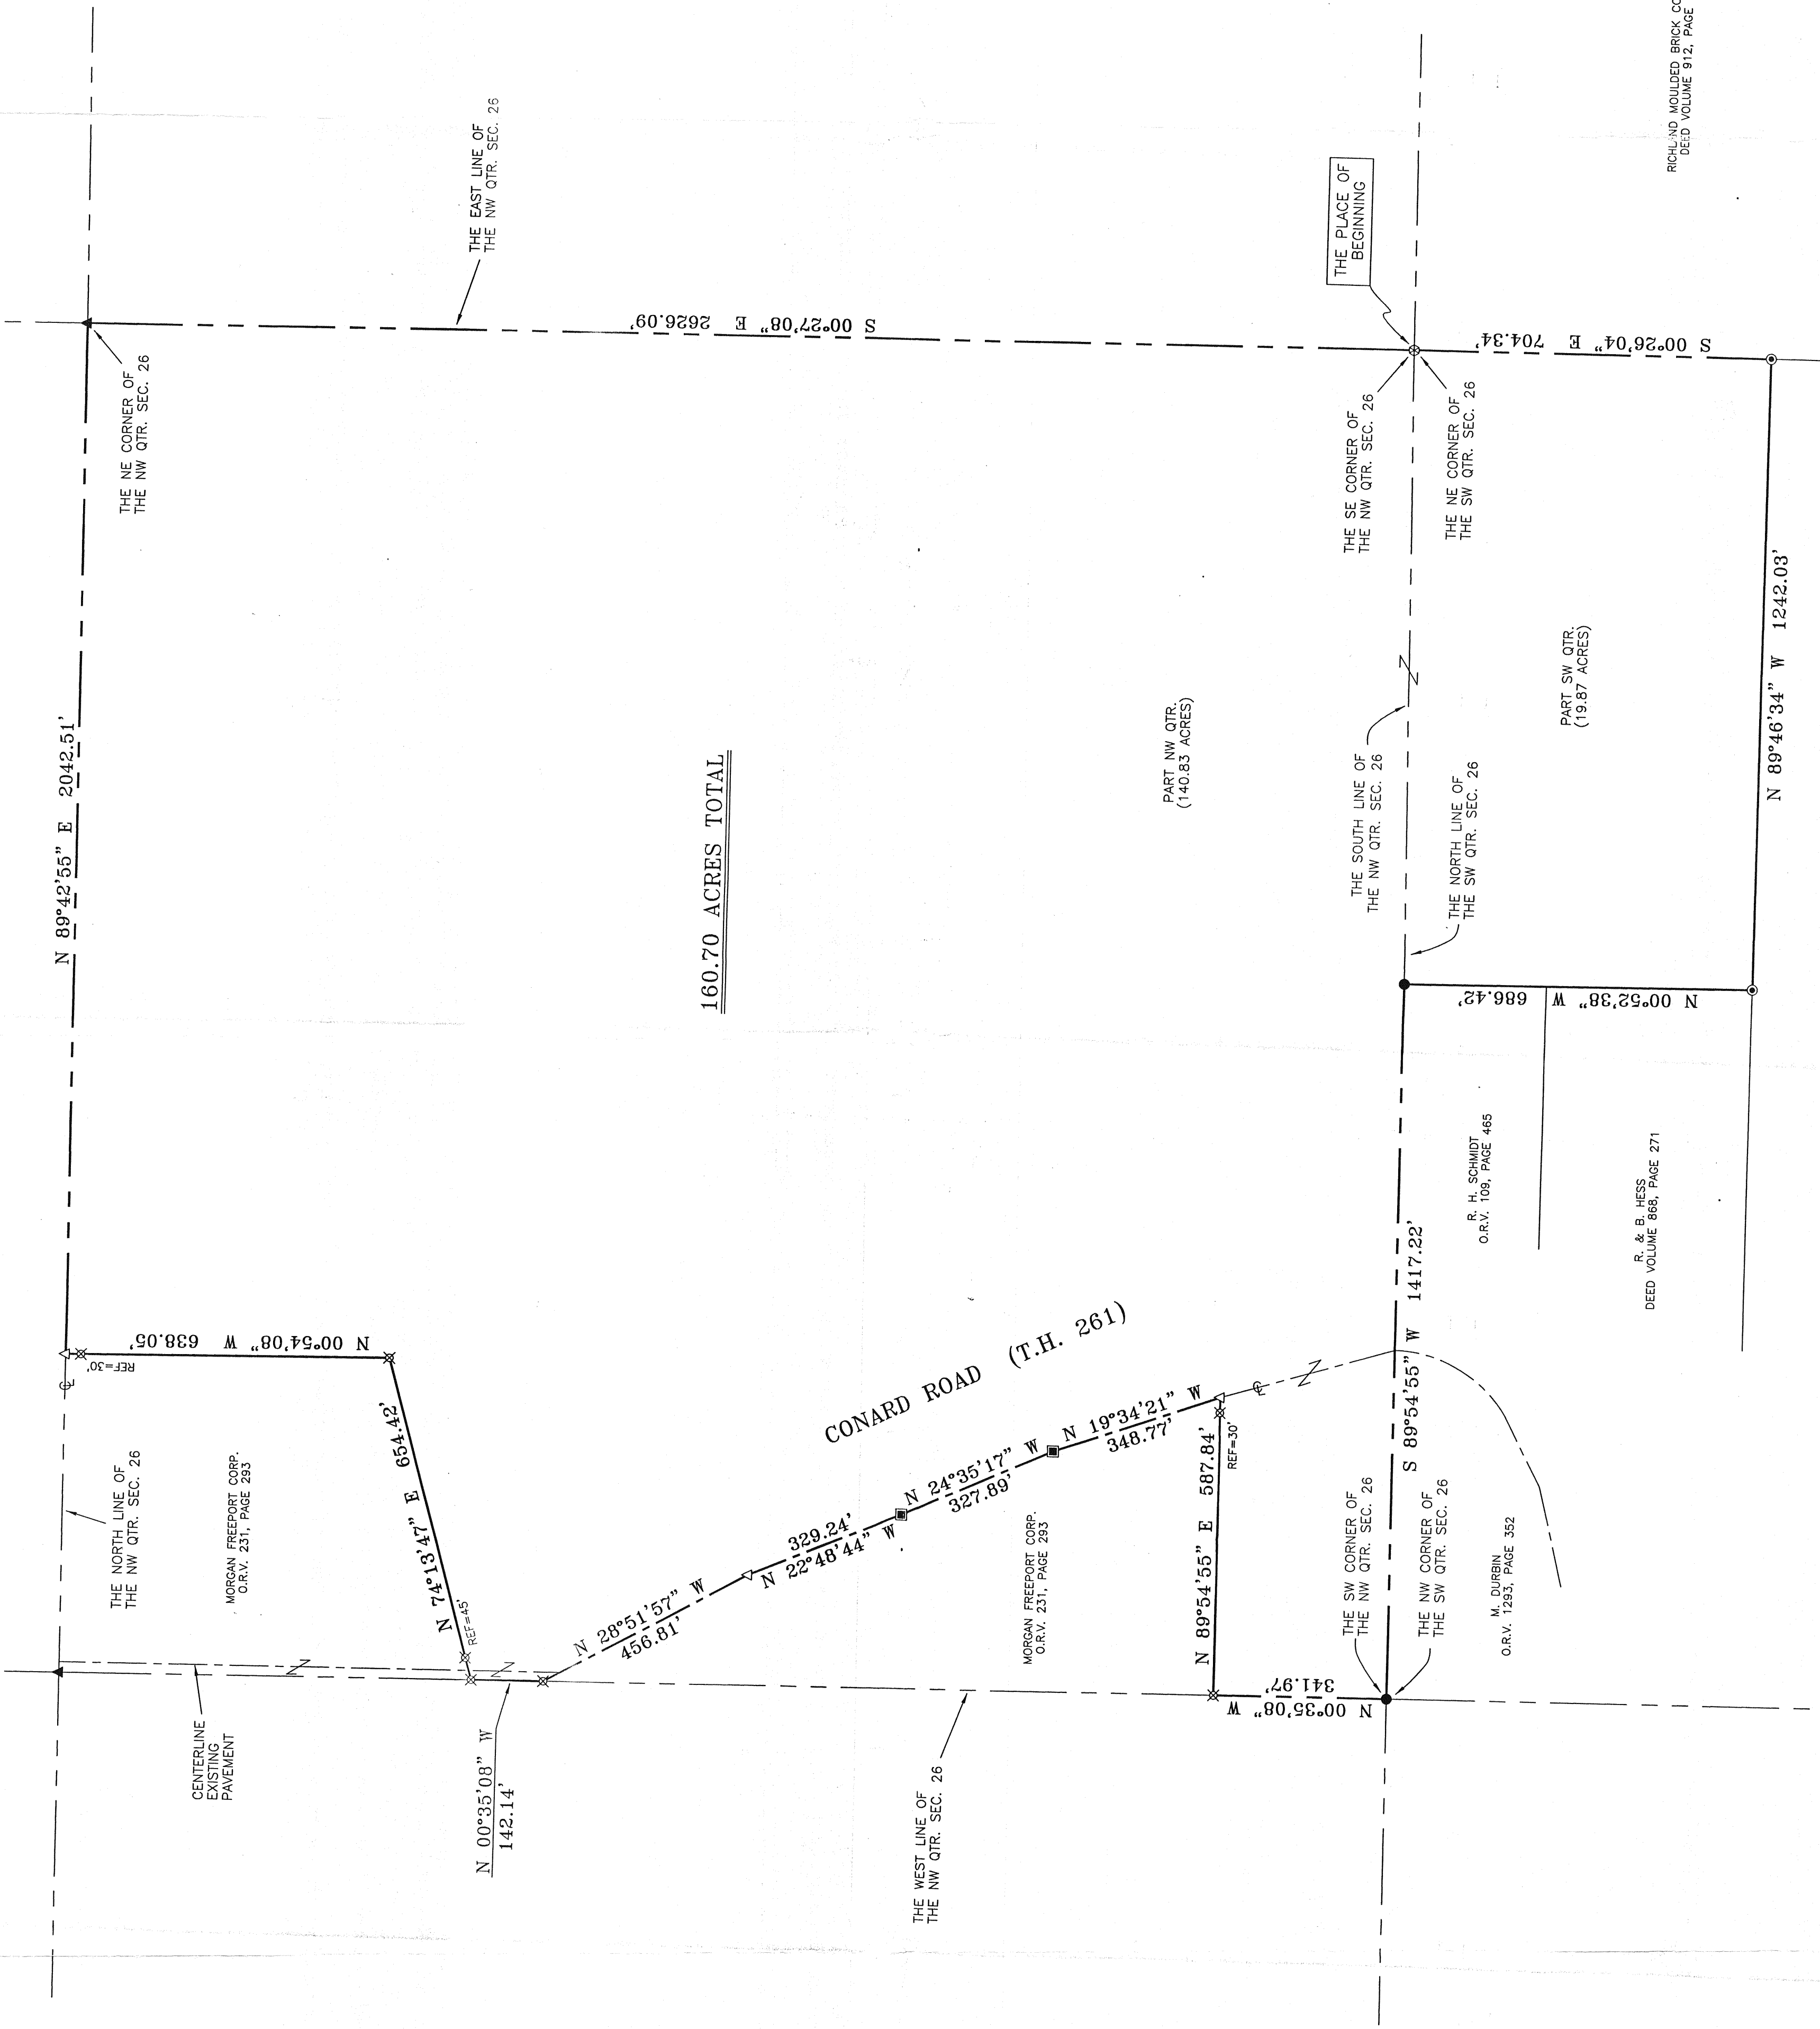

160.70 ACRES TOTAL

CONARD ROAD (T.H. 261)

APPROVED THIS 21 DAY OF August, 2004
Edwin K. (Duke) Gump
 JAKE LAYFIELD
 WELLER TOWNSHIP
 ZONING INSPECTOR

NEW SPURT
 RICHLAND COUNTY
 TAX MAP OFFICE