


2004年10月10日

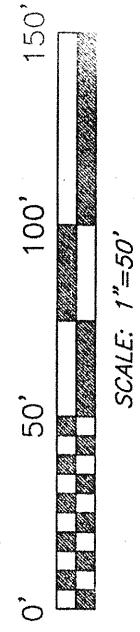

BEARINGS ARE BASED ON AN ASSUMED MERIDIAN AND ARE INTENDED TO BE USED FOR ANGULAR DETERMINATION ONLY.



APPROVED THIS 10<sup>th</sup> DAY OF DEC, 2004

*Charles Trease*  
CHARLES TREASE  
MADISON TWP. ZONING INSPECTOR

DAVID MOHRMAN  
ORV 1391, PG. 371

SURVEYED FOR  
TRANSFER  
2.00 ACRES


P. & D.  
FITZGERALD  
ORV 456, PG. 729

J. & E.  
ANDERSON  
ORV 59, PG. 43



LEGEND

- IRON PIN FOUND
- ▲ IRON SPIKE FOUND
- ♁ MAG NAIL SPIKE SET
- ⊗ 5/8" IRON PIN SET WITH CAP STAMPED "SELE" AND "CRAIG, INC."

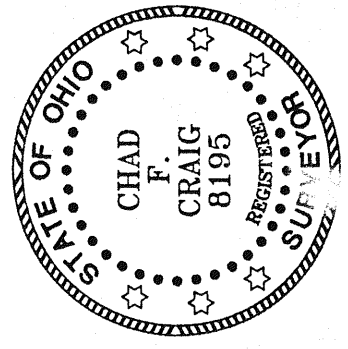

NEW SPILT  
RICHLAND COUNTY  
TAX MAP OFFICE  
M.D. DATE  
INDEBT DATE

*Chad F. Craig*

SURVEY BY: CHAD F. CRAIG P.S. #8195  
for SELLER & CRAIG SURVEYING INC.  
52-1/2 NORTH MAIN STREET  
MANSFIELD, OHIO 44902  
(419) 525-3644  
FAX (419) 525-3696

SURVEY PLAT FOR	
MOHRMAN	
PART OF THE NW QTR SEC. T-21, R-18 MADISON TWP. RICHLAND COUNTY, OHIO	
DATE: NOVEMBER 26, 2004	SCALE: 1"=50'
MOHRMAN	DRAWN BY: NBR