


TABLE OF CURVES

Curve #	Δ	R	Chd	Chd Bearing	Arc
1	3°56'09"	469.78	32.26	S 1°23'20" E	32.26
2	30°06'24"	640.00	332.44	S 14°28'26" E	336.30'
3	113°03'03"	40.00	66.73	S 84°41'39" E	78.92'
4	14°51'03"	260.00	67.20	S 50°54'02" W	67.39'

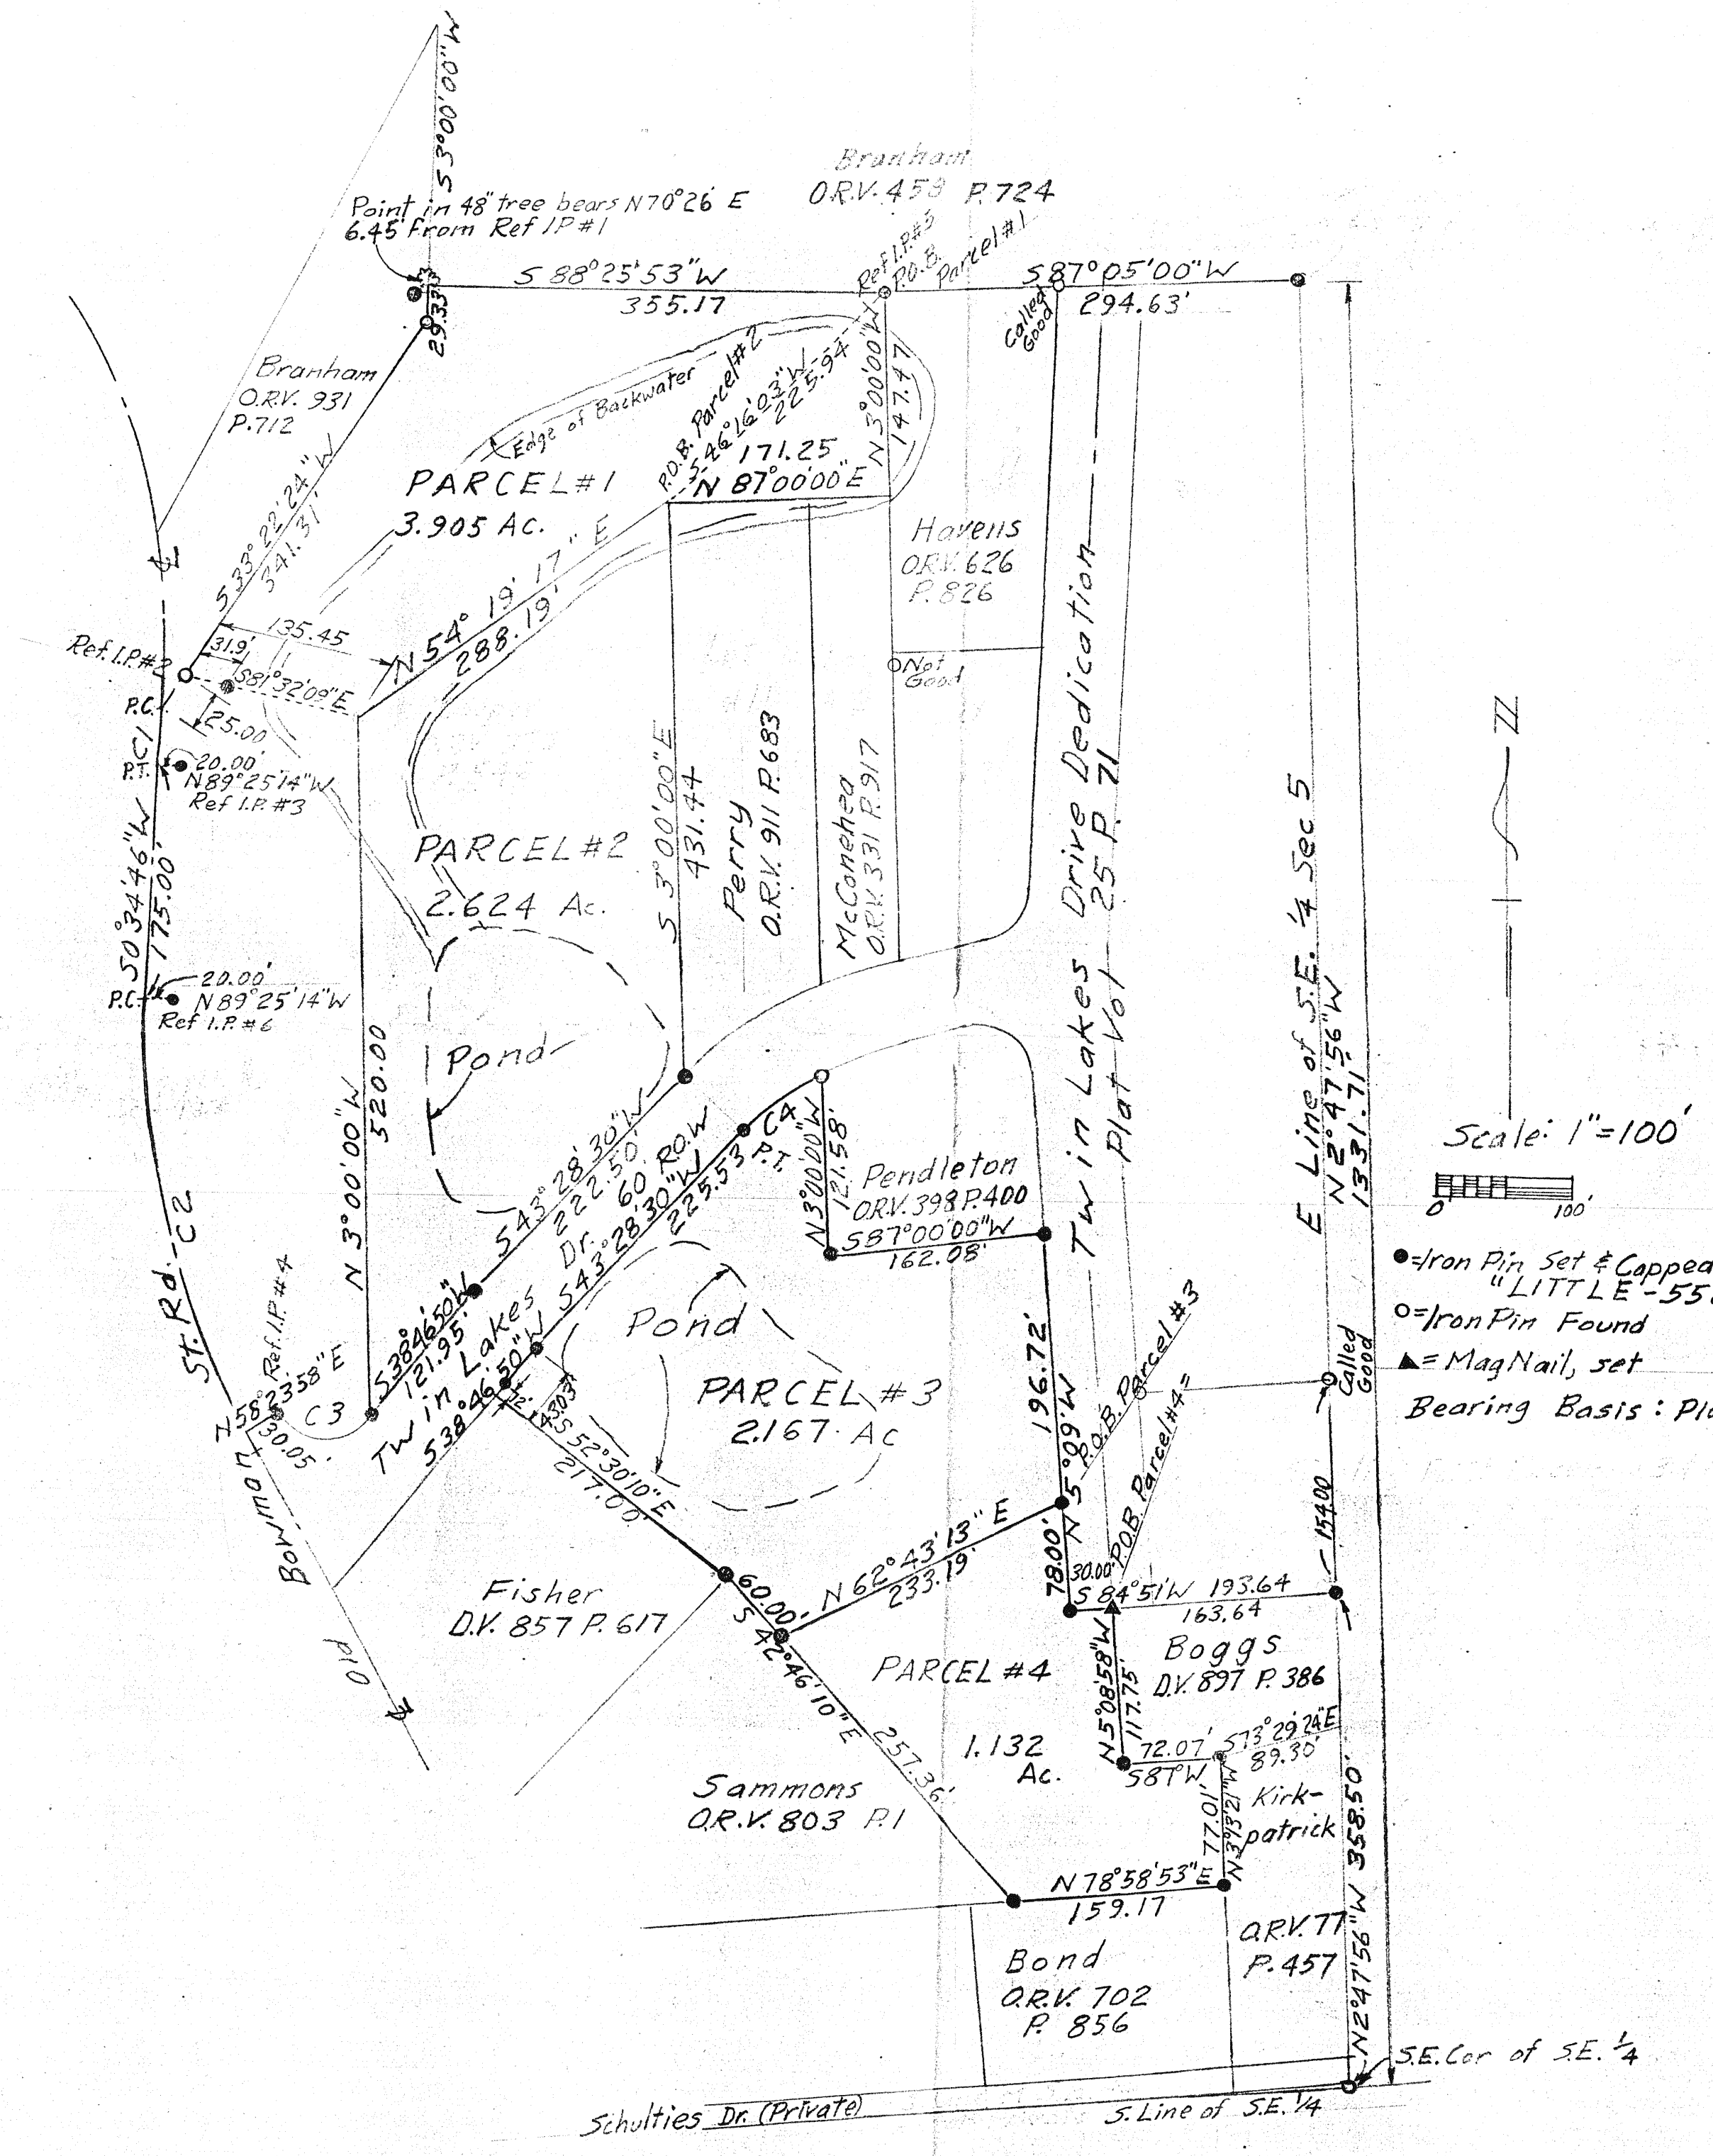

Scale: 1" = 100'

● Iron Pin Set & Capped
 "LITTLE-5524"
 ○ Iron Pin Found
 ▲ Mag Nail, set
 Bearing Basis: Plat V. 25 P. 71

Volume 1-5-05

ROBERT M. LITTLE
 PROFESSIONAL SURVEYOR & ENGINEER
 67 REDWOOD RD. MANSFIELD OH 44907
 419/756-5056

SHEET TITLE
 4 Lots at Twin Lakes Drive
 REVISIONS

PROJECT SURVEY FOR Terry Feldhake
 TITLE 419-618-3222
 LOCATION SE 1/4 of Sec. 5, Twp. 21, Rng. 18
 Madison Twp., Richland Co., Ohio

BY DATE May 31 04
 REV
 SCALE 1" = 100'
 PAGE NO.
 SIGNATURE AND SEAL
 ROBERT M. LITTLE
 PROFESSIONAL SURVEYOR

NEW SPLIT
 RICHLAND COUNTY
 TAX MAP OFFICE
 INITIAL DATE
 RML 1-11-05

NEW SURVEY
 OF EXISTING PARCEL
 RICHLAND COUNTY
 TAX MAP OFFICE
 INITIAL DATE
 RML 1-11-05