
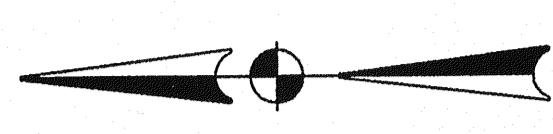


**KEM**  
 K.E. McCartney & Associates, Inc.  
 Engineers • Planners • Surveyors  
 230 Third Street  
 Mansfield, Ohio 44003  
 Phone: 440/323-9808  
 Fax: 440/323-0644


**LOT SPLIT FOR: CITY OF ONTARIO**  
 PART OF THE NORTHEAST AND SOUTHEAST QUARTER OF SEC. 22, T-21, R-19  
 CITY OF ONTARIO, COUNTY OF RICHLAND, STATE OF OHIO

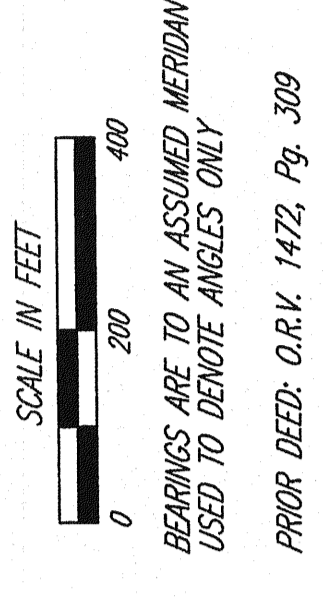

CITY OF ONTARIO  
 APPROVED DATE: 5/31/05  
 ZONING INSPECTOR: *[Signature]*  
 NEW SURVEY OF EXISTING PARCEL OF RICHLAND COUNTY, OHIO  
 TAX MAP OFFICE: RICHLAND COUNTY, OHIO  
 TAX MAP OFFICE NUMBER: 461-05  
 AS TO 15.70 ACRES MUST TRANSFER FIRST!!


**CURVE DATA**

- $\Delta = 90^{\circ}31'15''$   
 ARC LENGTH  $\sim 78.99'$   
 RADIIUS  $\sim 50.00'$   
 CHD. BRG.  $\sim S 45^{\circ}57'18'' W$   
 CHD. LENGTH  $\sim 71.03'$
- $\Delta = 6^{\circ}18'15''$   
 ARC LENGTH  $\sim 223.36'$   
 RADIIUS  $\sim 2032.00'$   
 CHD. BRG.  $\sim S 88^{\circ}03'48'' W$   
 CHD. LENGTH  $\sim 223.25'$
- $\Delta = 137^{\circ}38''$   
 ARC LENGTH  $\sim 111.74'$   
 RADIIUS  $\sim 4192.18'$   
 CHD. BRG.  $\sim S 63^{\circ}16'39'' W$   
 CHD. LENGTH  $\sim 111.74'$

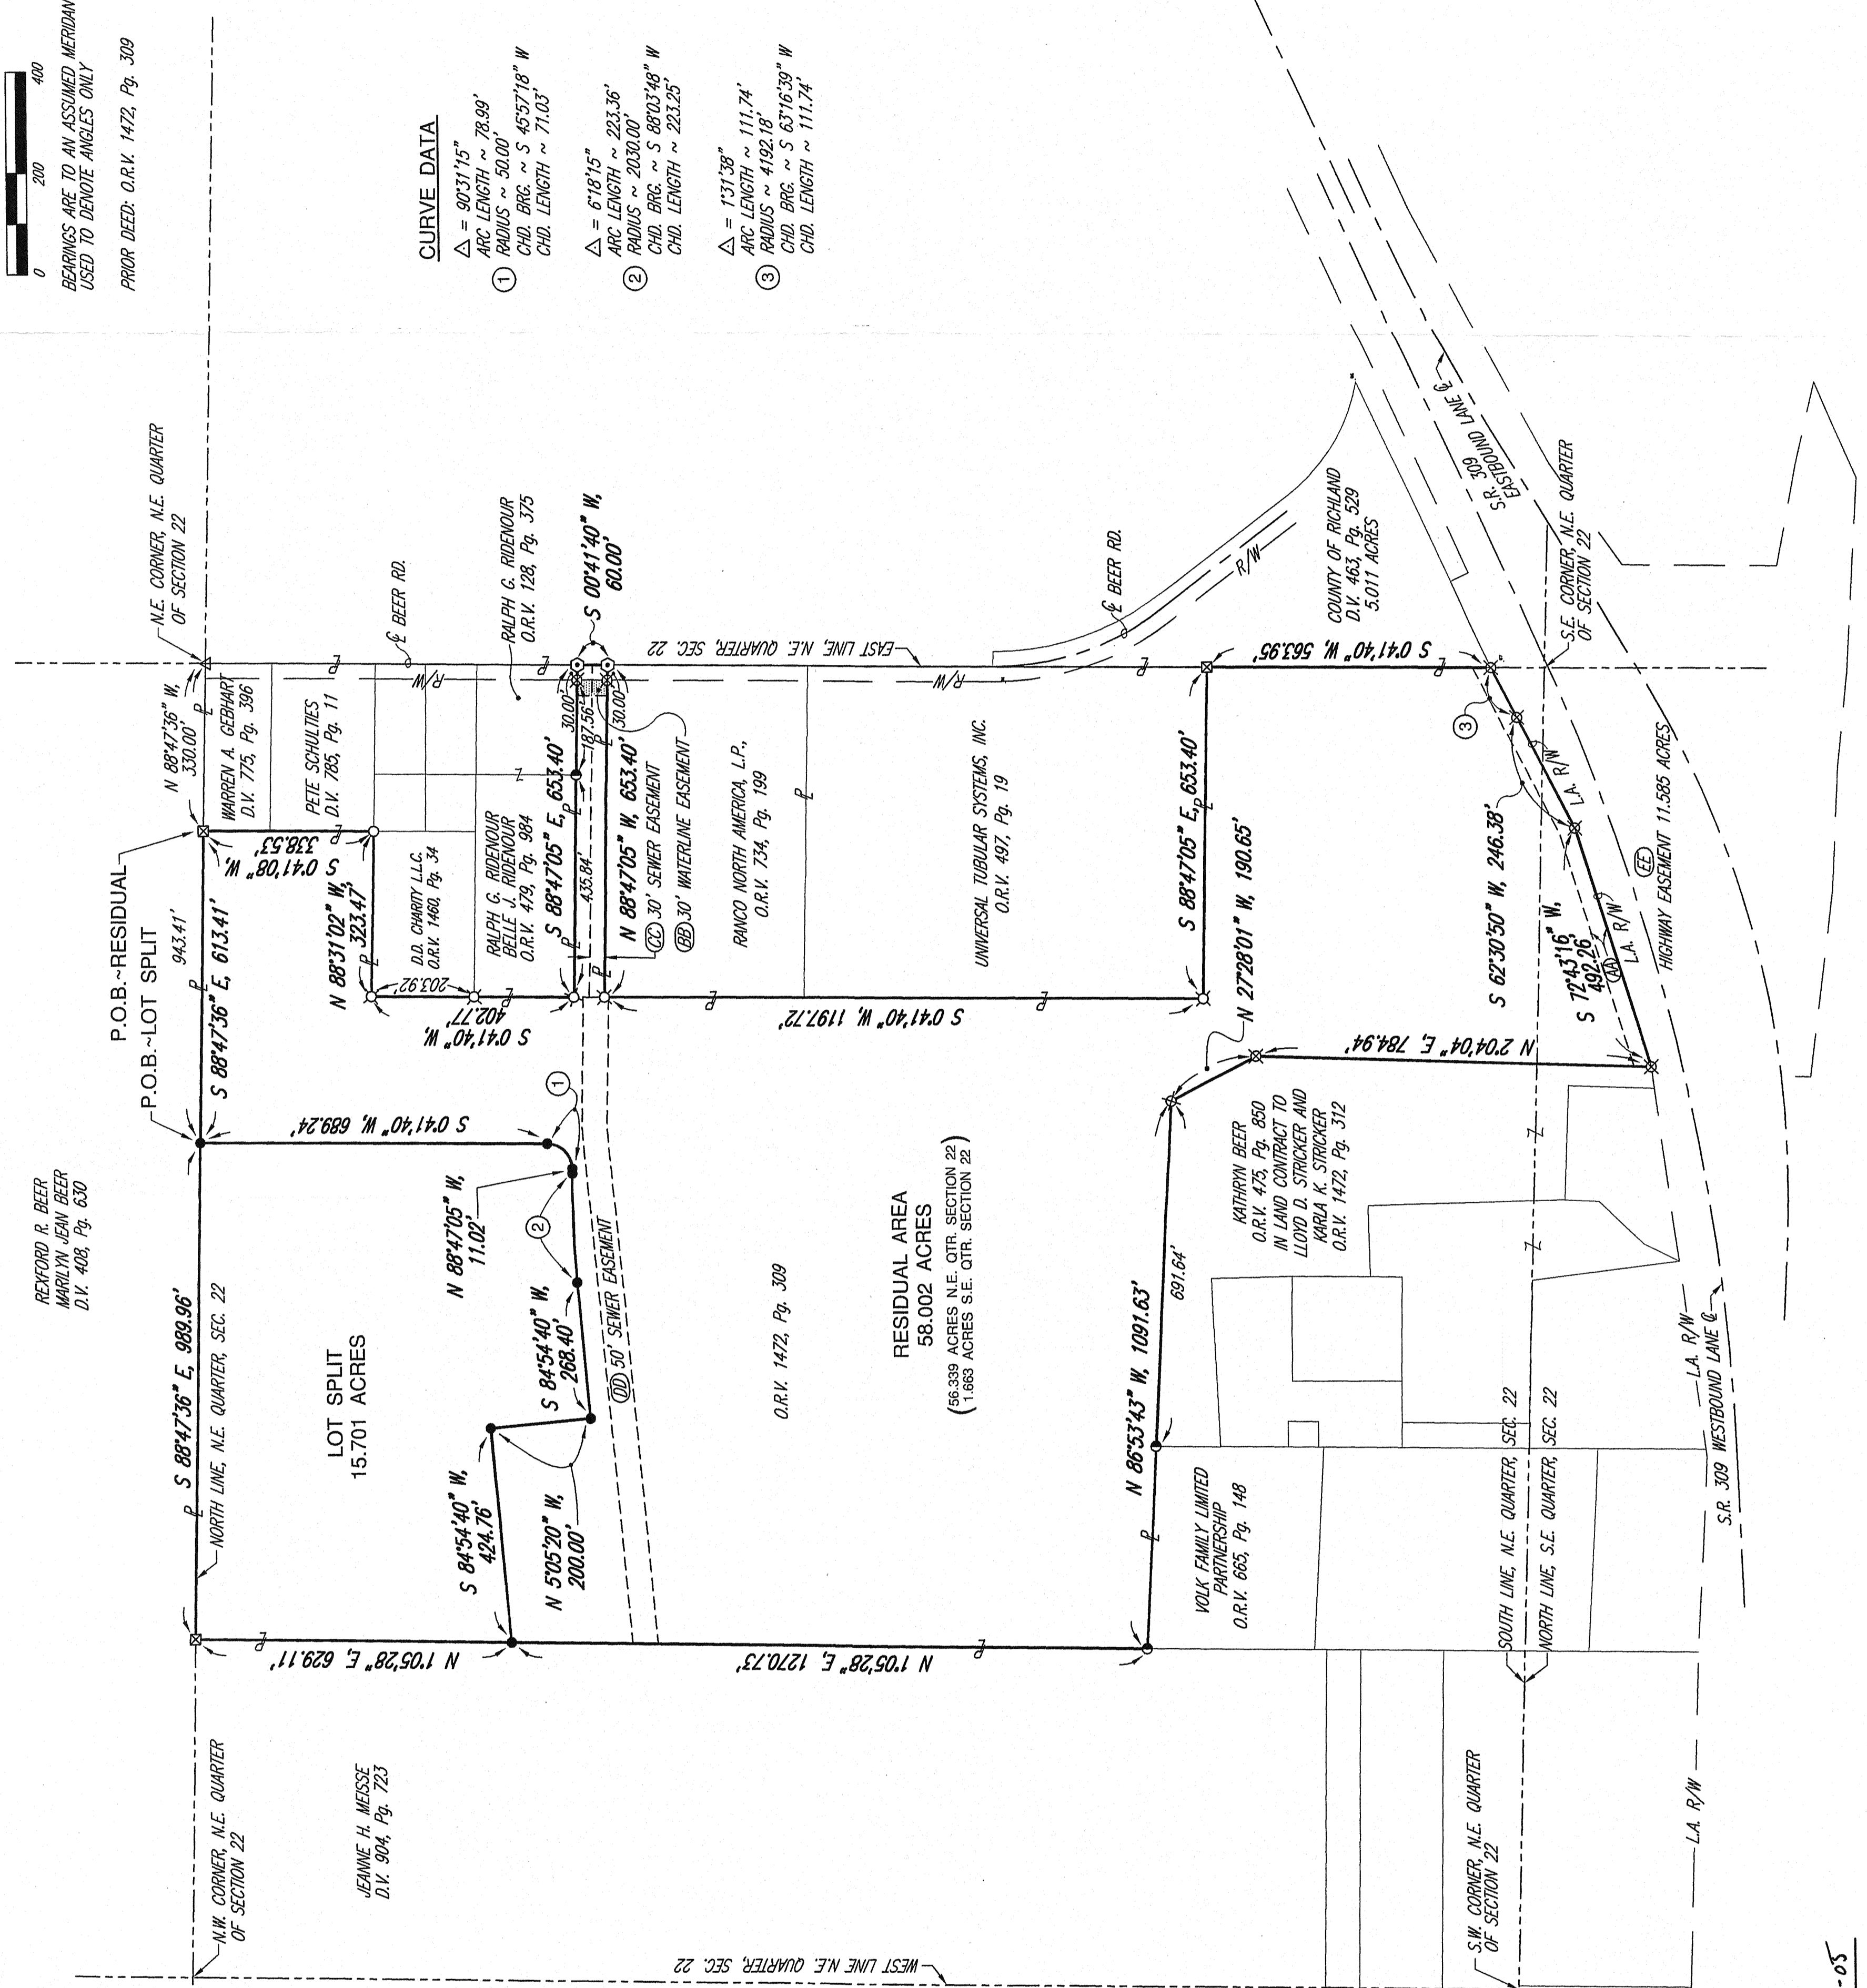

- (AA) GAS LINE EASEMENT (33')
- (AB) MARATHON ASHLAND PETROLEUM L.L.C. O.R.V. 597, Pg. 737
- (BB) WATERLINE EASEMENT (30')
- (CC) VILLAGE OF ONTARIO O.R.V. 961, Pg. 394
- (CD) SEWER EASEMENT (30')
- (CE) VILLAGE OF ONTARIO O.R.V. 49, Pg. 791
- (DD) SEWER EASEMENT (50')
- (DE) VILLAGE OF ONTARIO O.R.V. 49, Pg. 799
- (EE) HIGHWAY EASEMENT (11.585 ACRES) STATE OF OHIO D.V. 412, Pg. 289
- (FF) OVERHEAD POWER LINE EASEMENT (650') OHIO EDISON D.V. 459, Pg. 579

- LEGEND**
- SURVEY MARKER SET WITH CAP STAMPED "McCartney S-7921" (5/8" DIA. x 30" LONG)
  - ✕ SURVEY MARKER FOUND WITH CAP STAMPED "McCartney S-7921"
  - ☆ SURVEY MARKER FOUND WITH CAP STAMPED "RICHLAND ENG."
  - SURVEY MARKER FOUND WITH CAP STAMPED "VANCE"
  - ⊠ SURVEY MARKER FOUND WITH CAP STAMPED "SEILER"
  - ⊙ MAG SPIKE FOUND
  - △ R.R. SPIKE FOUND
  - IRON PIN FOUND

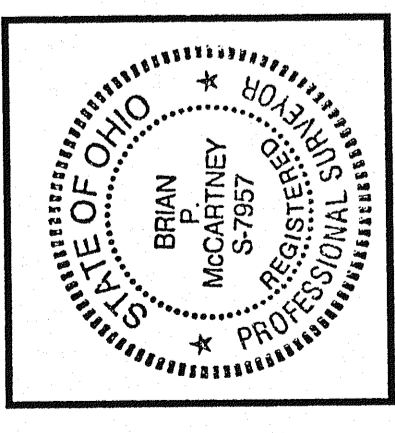

*[Signature]*  
 BRIAN P. MCCARTNEY, P.E., P.S.  
 OHIO REGISTERED SURVEYOR NO. S-7957  
 DATE: 5-27-05