


SURVEY FOR MICHAEL & FLORINA BAUMANN

DONALD A. & JOYCE G. BOLIANTZ
O.R.V.-602 P.-78

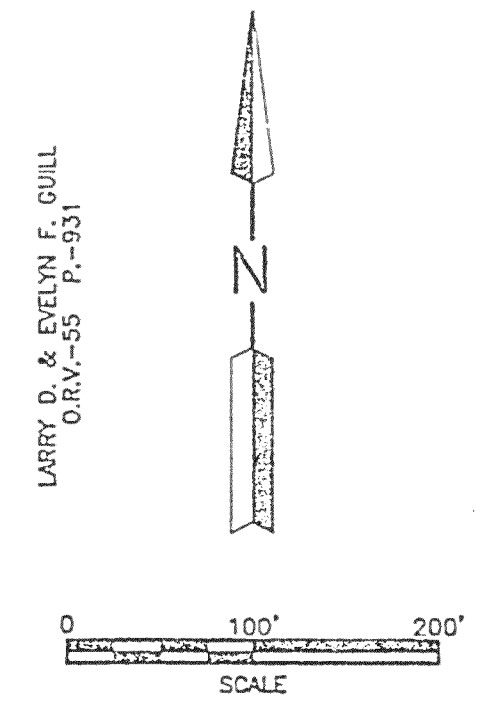

LEGEND

- M. MEASURED
- D. DEED
- O. IRON PIN FOUND
- △ METAL FENCE POST FOUND
- RAILROAD SPIKE FOUND
- RAILROAD SPIKE SET
- IRON PIN SET, 5/8" DIA. ROD WITH PLASTIC CAP STAMPED "S.J.L.I.N.C."

MICHAEL & FLORINA BAUMANN
O.R.V.-783 P.-424

MICHAEL & FLORINA BAUMANN
D.V.-857 P.-312

49.046 ACRES

FRANK THOMAS & SHIRLEY JOY SWEET
D.V.-844 P.-250

DEAN E. SOROW
O.R.V.-700 P.-190

TERRY A. KRISE
O.R.V.-1389 P.-639

STEVEN J. HERR
O.R.V.-537 P.-603

SECTION LINE
SURVEY M-264

SECTION LINE
SURVEYS G-97 & I-11



Roger L. Stevens
Roger L. Stevens P.S. #7052

PART OF THE SW. 1/4 OF
SEC. 35, T-21, R-18,
MADISON TWP.,
RICHLAND CO., OHIO.

REV. 7-23-09

DRAWN R.L.S.	CHECKED	SCALE 1" = 100'	DATE 4-17-07
JOB NO EM-1182	SHEET 1 OF		1

Distances shown hereon are expressed in feet and decimal parts thereof, bearings are to an assumed meridian and are used to express angles only.

CERTIFICATION: I hereby certify that the foregoing survey was prepared from actual field measurements, in accordance with Chapter 4733-37, Ohio Administrative Code.

L=298.77'
R=2600.00'
Δ=06°33'02"
C LEN=288.61'
BRC=N 07°51'06" W

S. LINE SW. 1/4 SEC. 35
1163.78'
S 89°57'11" W

HULL RD. (T.H. 316)

RYAN HULL RD. (T.H. 316) (40')

S 03°31'11" E
206'

u

er